


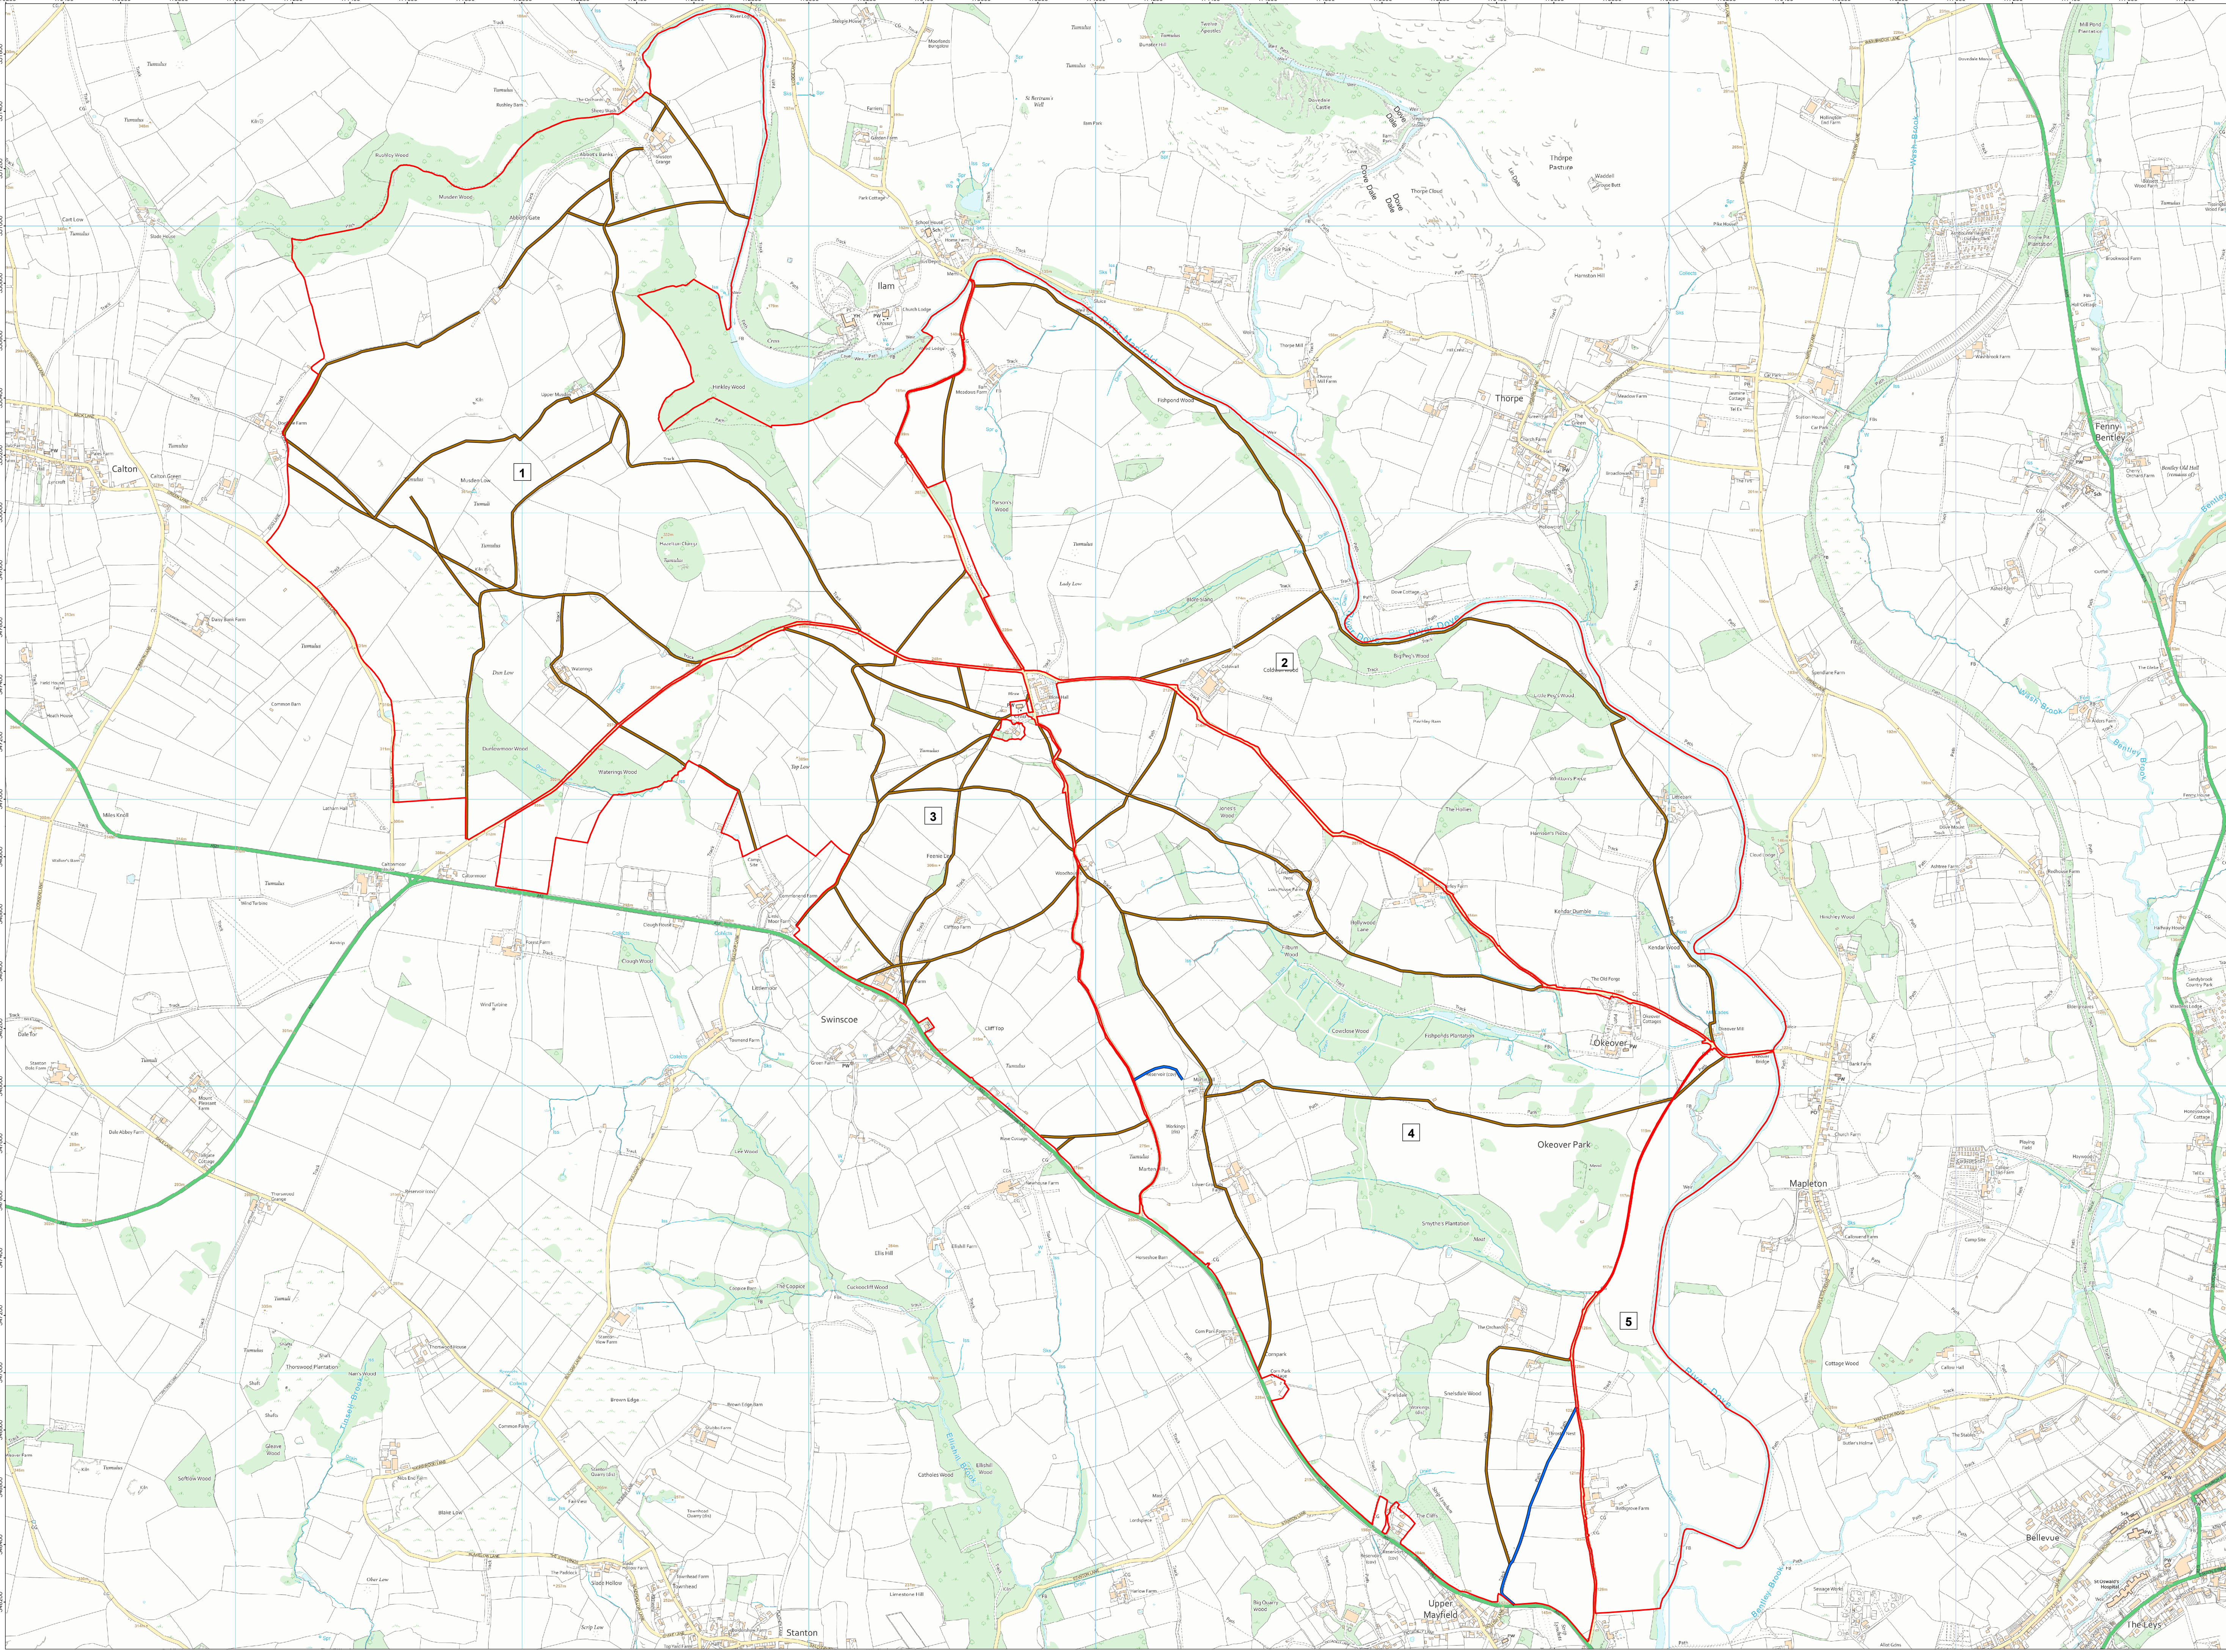

0 10 20 30 40 50 60 70 80 90 100

Metres

OVERVIEW WINDOW

LEGNED:

Ownership
(Staffordshire)

Bridleway

Footpath

REVISION: B

CLIENT:
Okeover Estate

SCHEME:
SITE PLAN

TITLE: Okeover
Rights of Way
Staffordshire County Council

SCALE: 1:10,000 @ A1

DATE: 18/11/2025

Ordnance
Survey

Licensed Mapping

fisher
german

The Editors Office, Norman Court
Ardley, Leicestershire, LE14 2JG

01530 412821
<https://www.fishergerman.co.uk>
info@fishergerman.co.uk

DRAWING NO:
OKEOVER-2024-05-NI-SP

Okeover Flow

Staffordshire County Council