



File Name: J:\HOV\PAVEMENT MANAGEMENT\Southern Area\Structural Maintenance\Southern Area 2019-2020\NPRN Schemes\B5017 Shobnal Road, Burton u Trent\A3 (TTRO) Layout Name: SCC-Amei A3 (TTRO)

© Crown copyright and database rights 2022 Ordnance Survey 100019422
You are not permitted to copy, sub-license, distribute or sell any of this data to third parties in any form.
Produced by Staffordshire County Council, 2022.

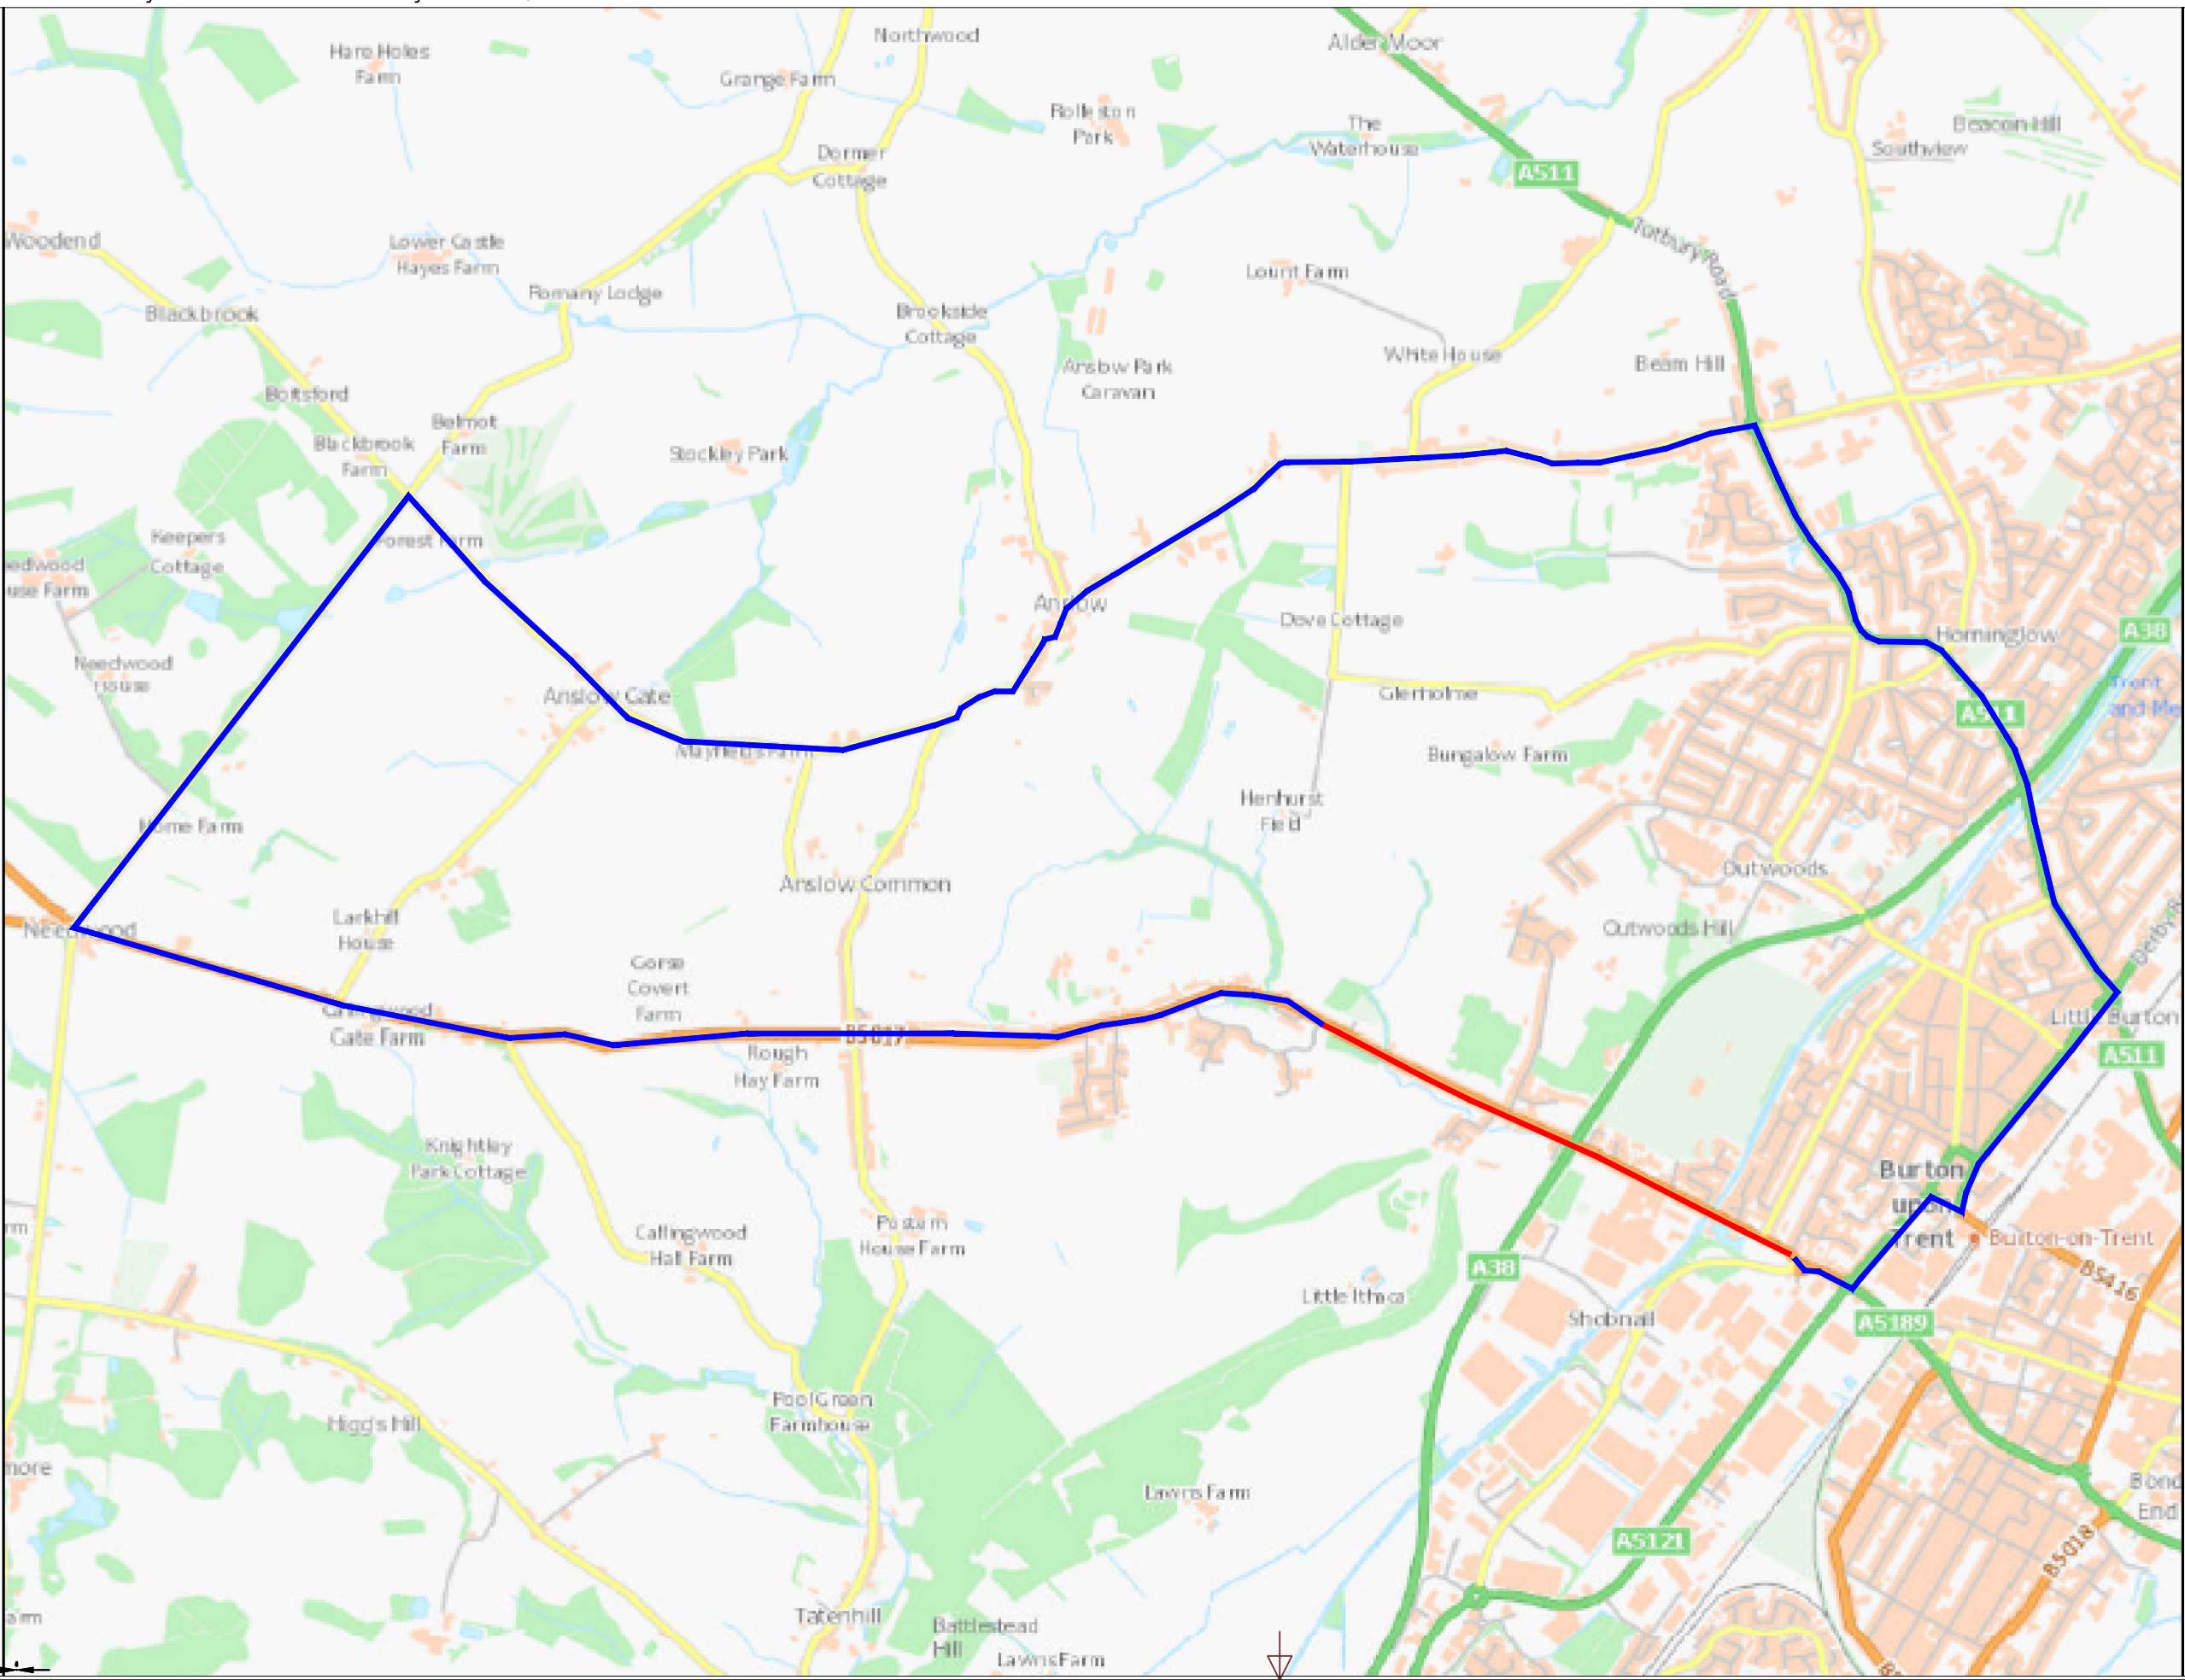


Red line: Road Closure
Blue line: Diversion Route

Rev	Detail	By	Date
Revisions			
Original Version	Preliminary		
Drawn: S.A.R.	For comment		
Design: S.A.R.	For tender		
	For construction		
	As constructed		
	Other		
Date:	October 2022		
Checked by:			
Approved by: (Drawing NOT approved if this box is empty)			



Staffordshire
County Council

working with 

www.staffordshire.gov.uk www.amey.co.uk

Project Name	
B5017 Shobnal Road & Forest Road, Burton-u-Trent.	
Drawing Title	
Road Closure & Diversion Route.	
Grid reference: ----	
Original Drawing Size: A3	Dimensions: As Stated
Scale: As Shown	Copyright © Amey
Drawing No	Rev
B5107/TTRO1	P0