


4

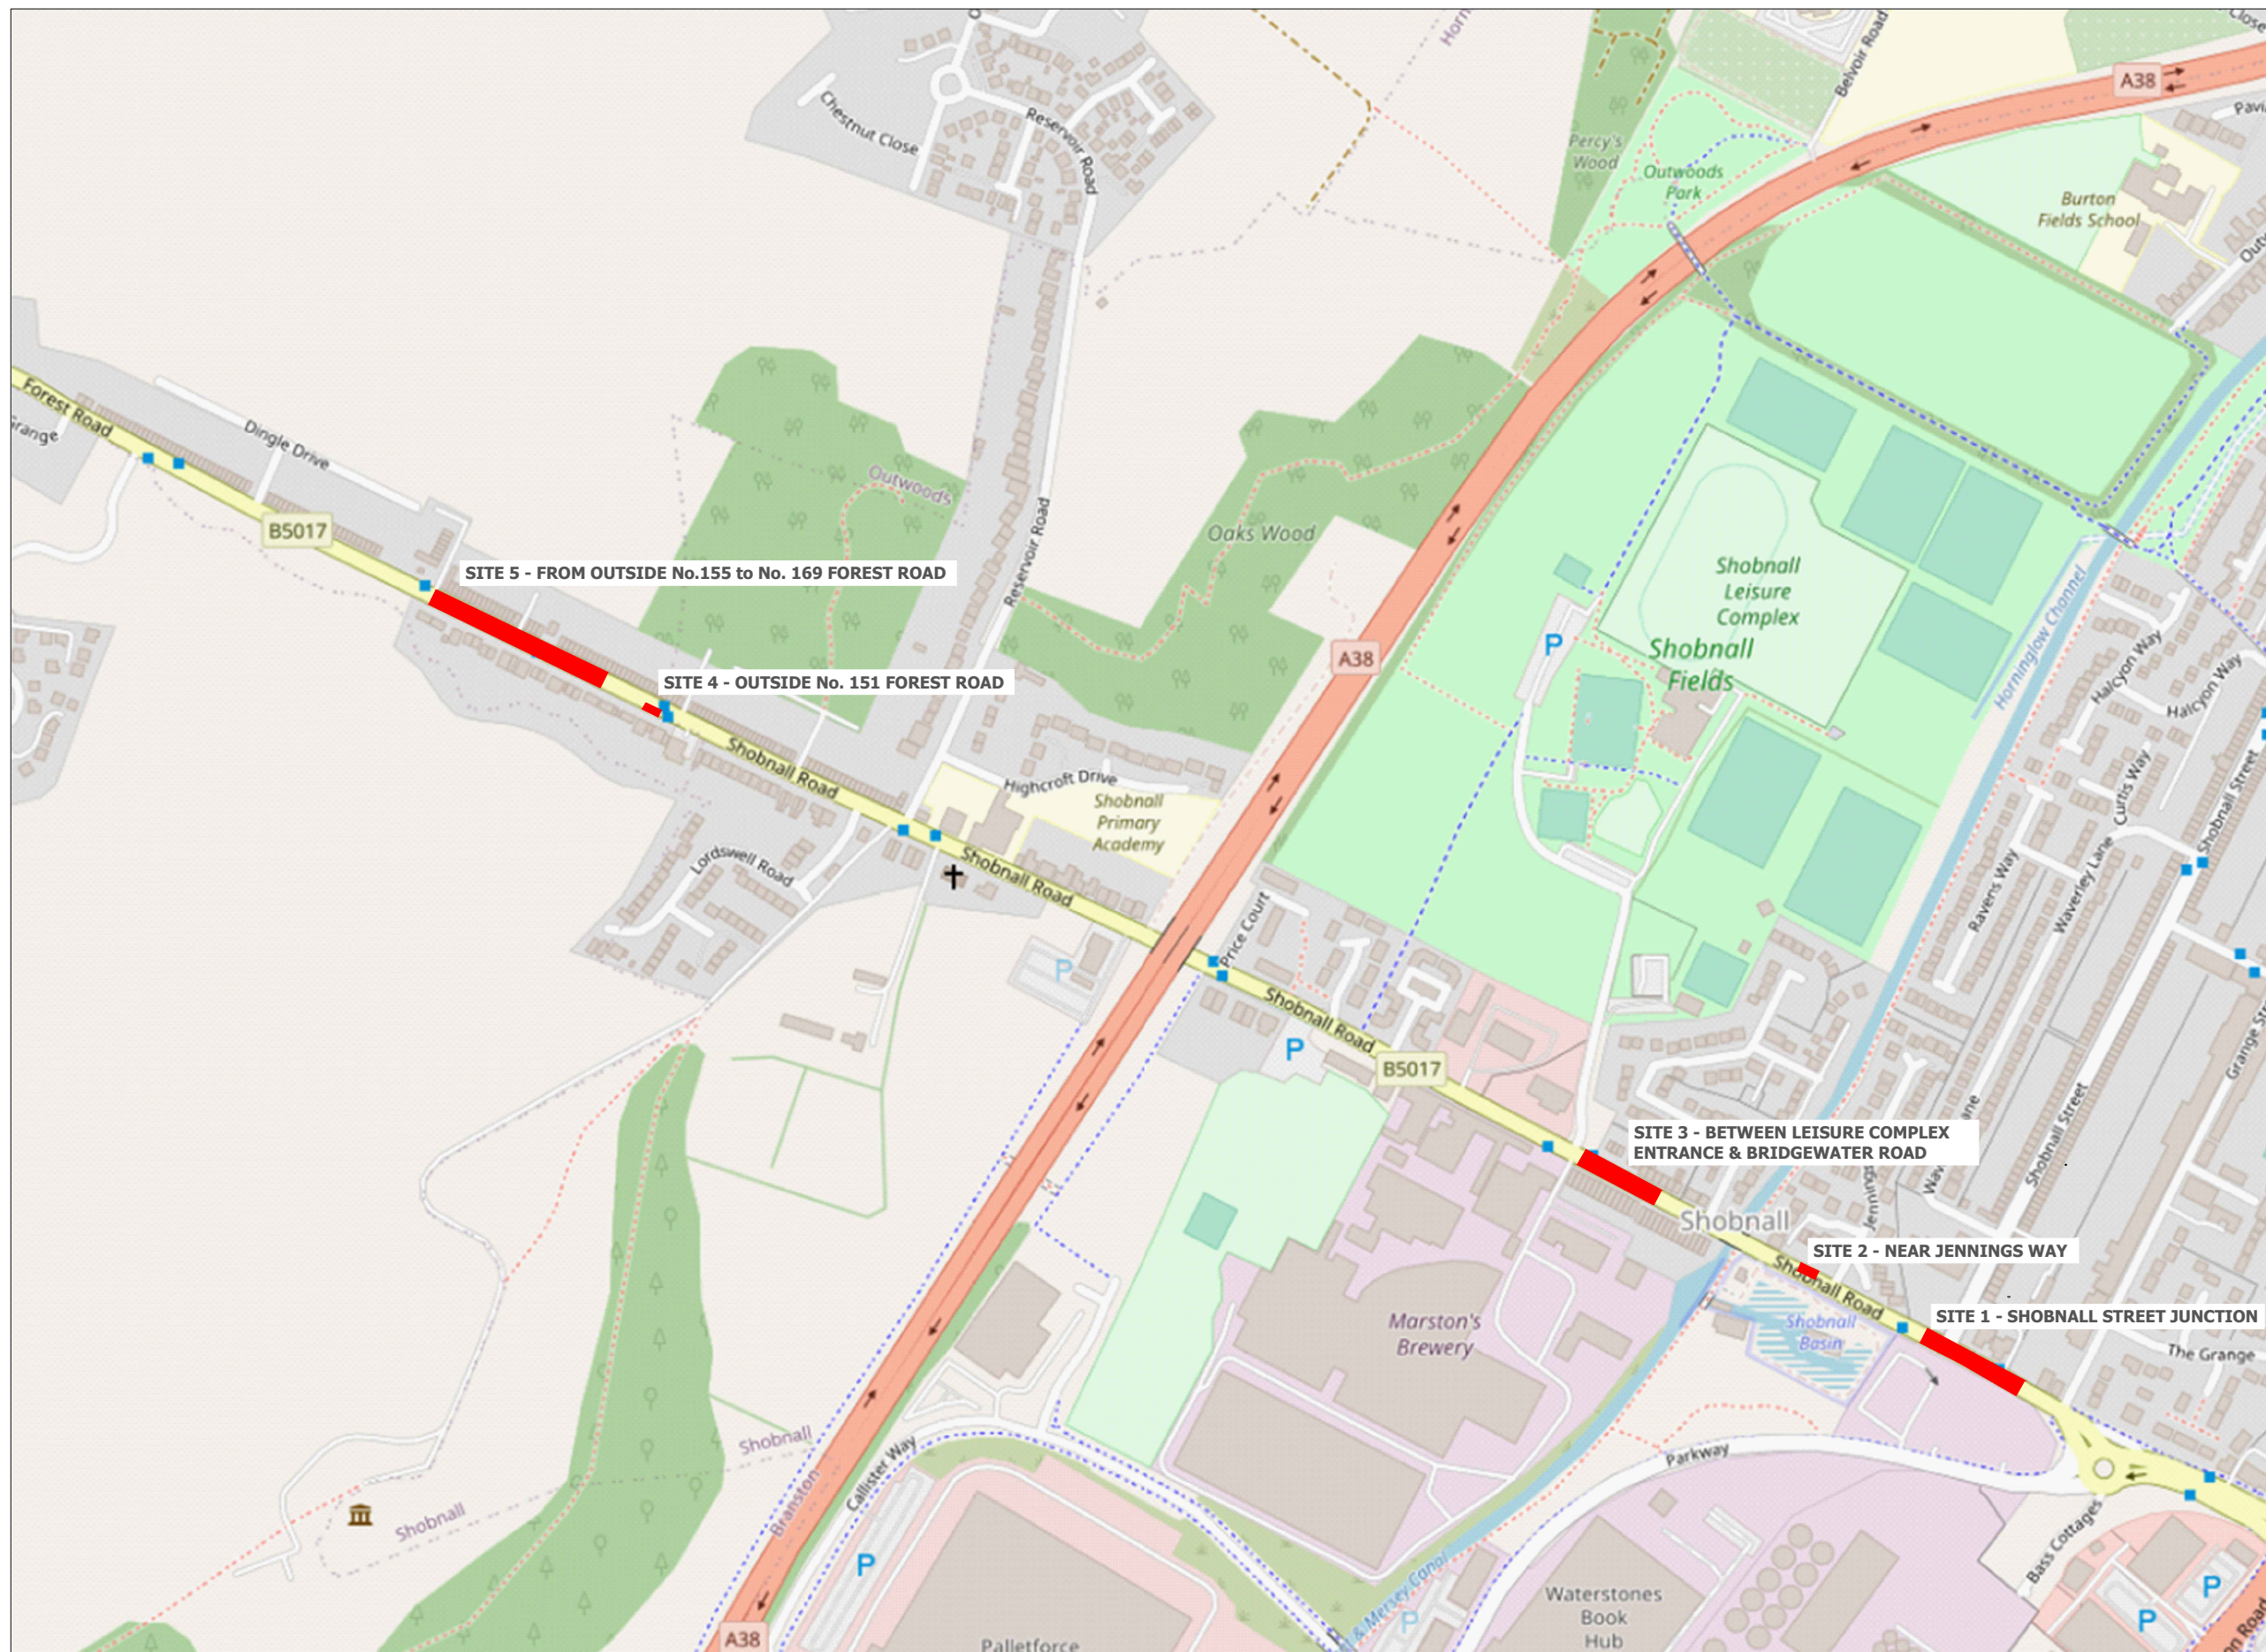

Extents of Carriageway Reconstruction

Rev	Detail	By	Date
Revisions			
Original Version		Preliminary	
		For comment	
Drawn: S.A.R.		For tender	
Design: S.A.R.		For construction	
		As constructed	
Date: December 2022		Other	✓

Checked by:-

Approved by:- (Drawing NOT approved if this box is empty)



Project Name
B5017 Shobnal Road,
Burton upon Trent.

Drawing Title

Carriageway Patching Locations

Grid reference : ---	
Original Drawing Size : A3	Dimensions : As Stated
Scale : N.T.S.	Copyright © Arney

Drawing No B5107/Site Locations	Rev P0
---	------------------