


© Crown copyright and database rights 2022 Ordnance Survey 100019422
 You are not permitted to copy, sub-license, distribute or sell any of this data to third parties in any form.
 Produced by Staffordshire County Council, 2022.



- KEY:**
- 30mph speed limit to remain.
 - 60mph speed limit to remain.
 - National speed limit to become 40mph limit.

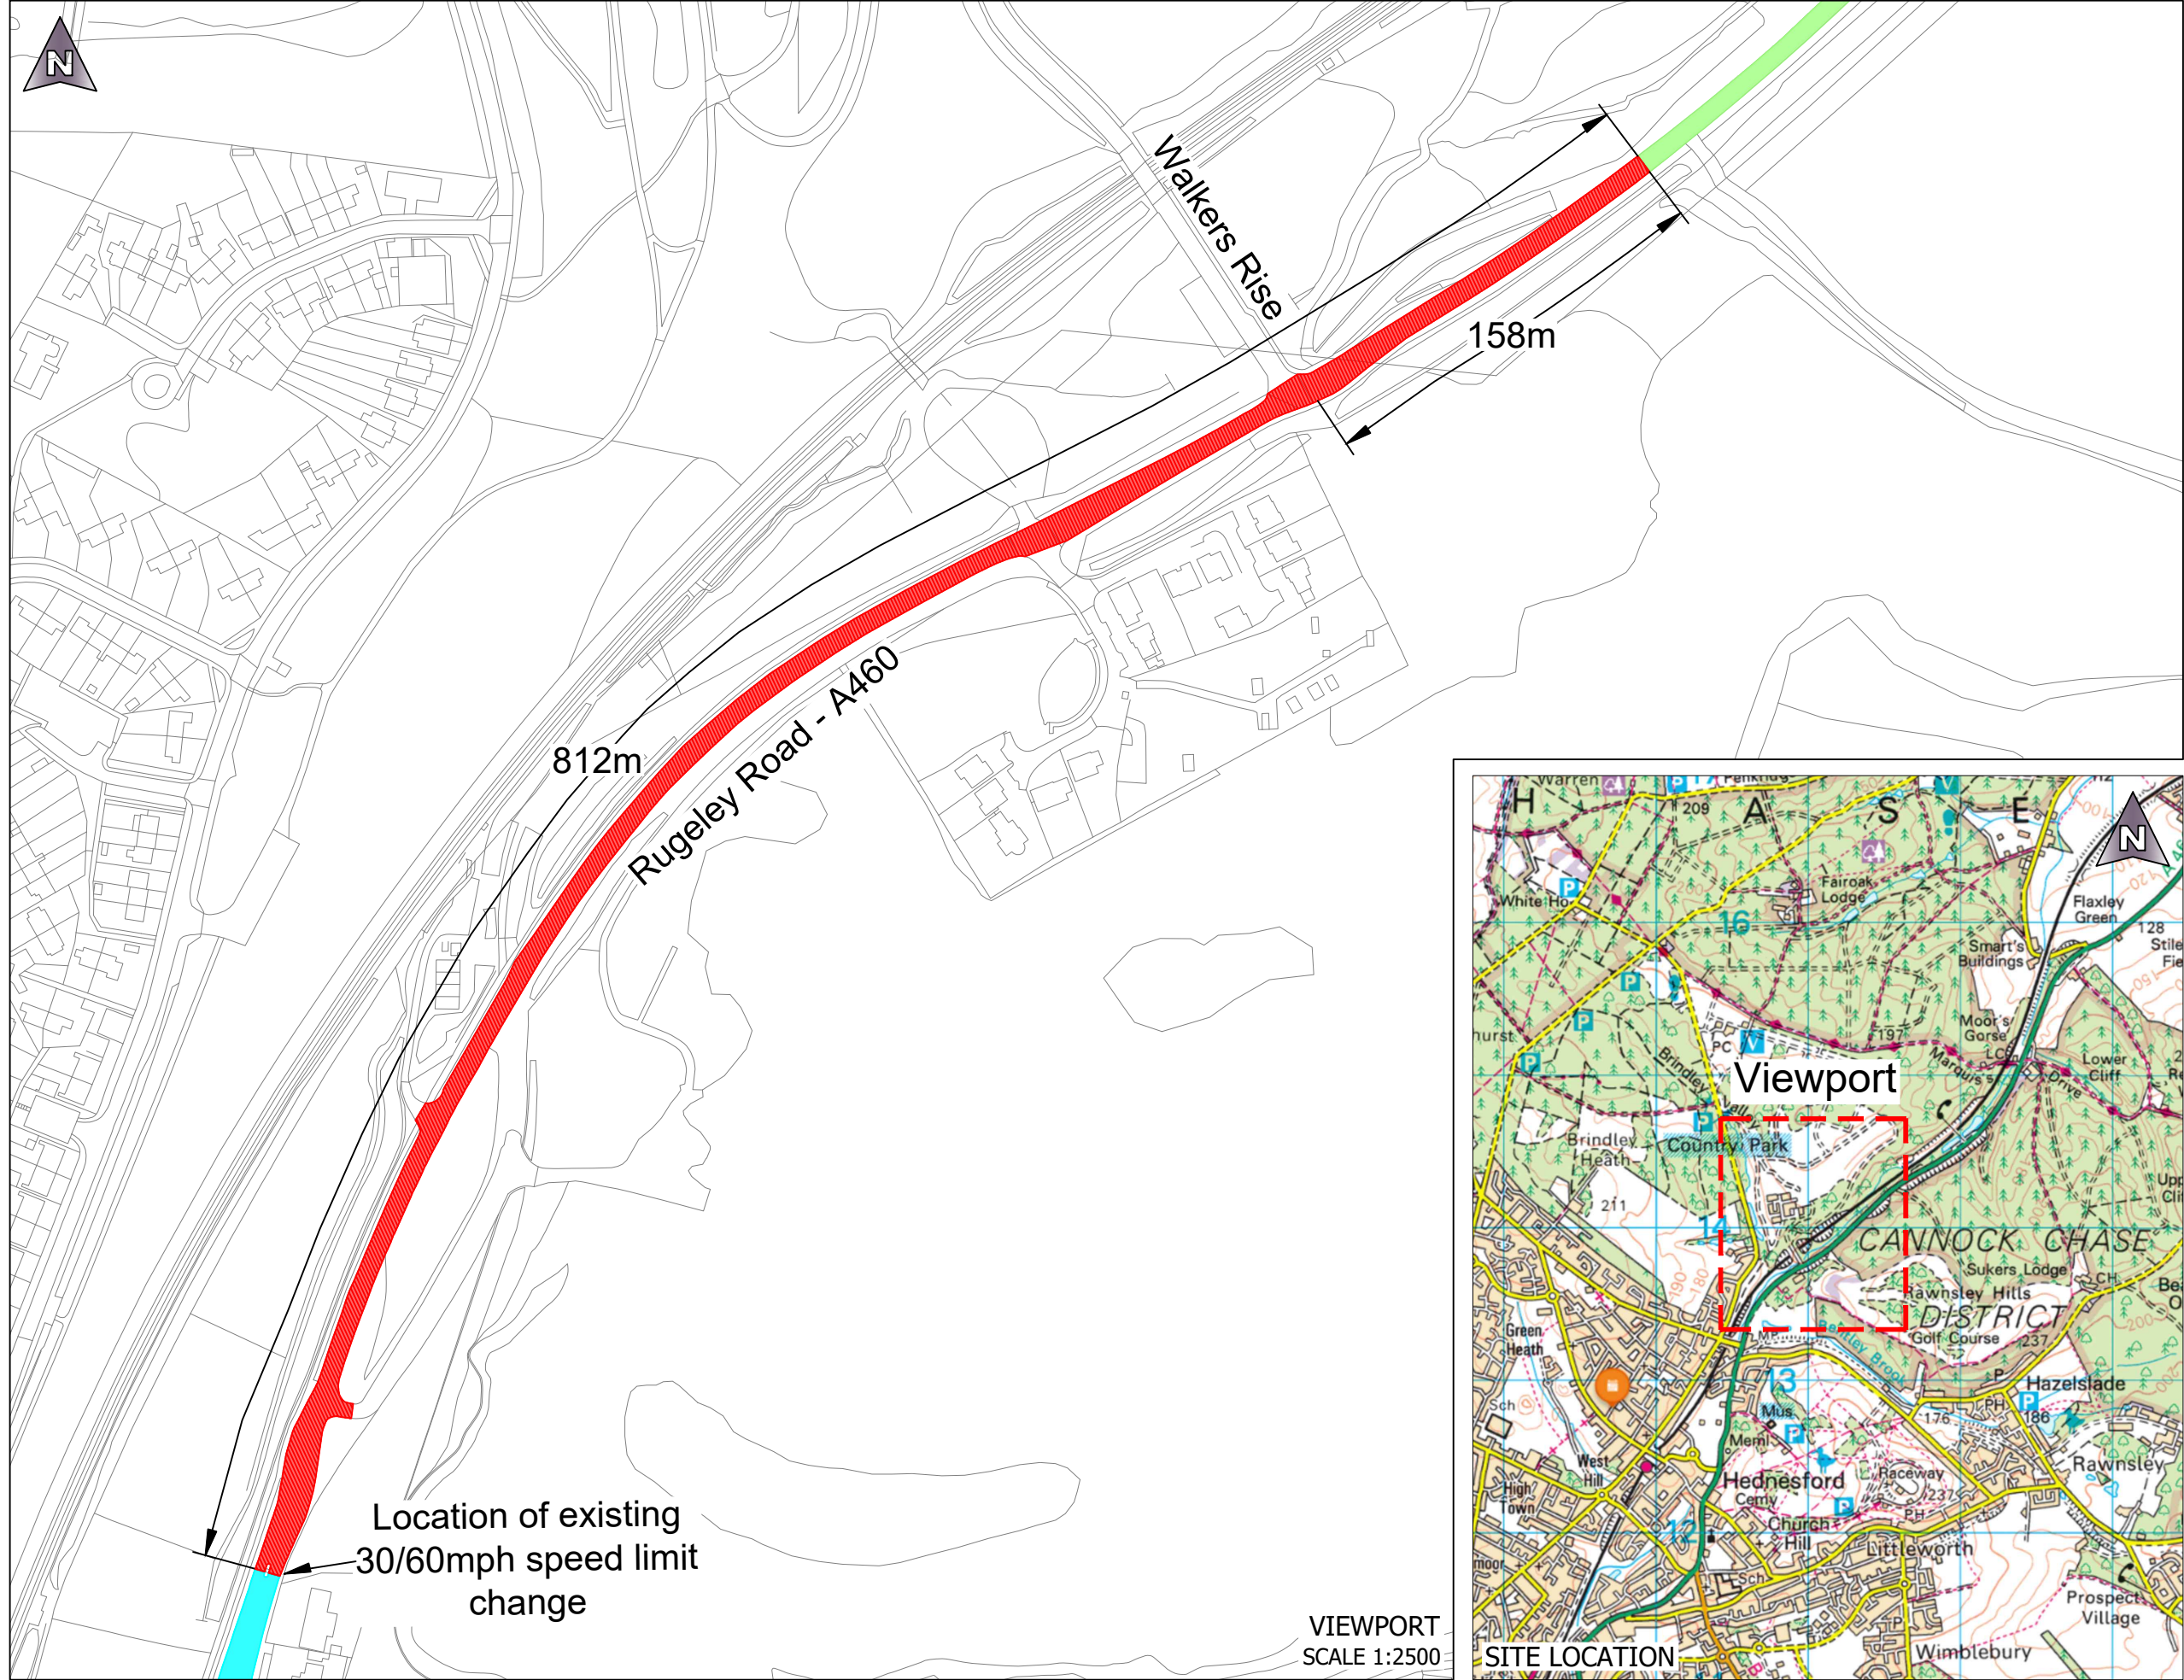

VIEWPORT
SCALE 1:2500

P0	Original Issue	DL	25.05.2022
Rev	Detail	By	Date
Revisions			
Original Version	Preliminary		<input checked="" type="checkbox"/>
Drawn: DL	For comment		
Design: DL	For tender		
	For construction		
	As constructed		
Date: May 2022			Other

Checked by:-

Approved by:- (Drawing NOT approved if this box is empty)



Project Name
DHP Rugeley Road, Hednesford

Drawing Title
Highways Consultation

Grid reference : 405372, 316998	
Original Drawing Size : A3	Dimensions : m
Scale : As Shown	Copyright © Amey
Drawing No CDT6625-2108-R01-01	Rev P0

File Name: J:\Highways\Integrated Transport\0002.DHP\DHP 22 23\Gaisley (MK)\CDT6625 - 2108 - Rugeley Road, Hednesford TRO 40mph speed limit\3 CAD\Disciplines\1. WIP\1 Live\CDT6625-2108-R01-01.dwg
 Layout Name: CDT6625-2108-R01-01