


**KEY:**

- Proposed No Waiting at Anytime parking restriction.
- Proposed Limited Waiting (Mon - Fri, 8.30am - 5.00pm) Max Stay 2 hours No Return within 2 hours.
- Existing No Waiting at Anytime parking restriction.
- Proposed Access Protection Markings to protect Vehicle Access Crossings.

A3

File Name: J:\Highways\East\Schemes\DHP\2018-19\CDT6626 - Fazeley Parking Restrictions - TRO\CAD\Disciplines\WIP\1 Live Drgs\CDT6626 - 1865 - Fazeley Parking Consultation.dwg  
 Layout Name: SCC-Amev A3 (2)

See drawing CD6626-1865-R01-02 for details of other restrictions on Mill Lane, Victoria Drive & Albert Road.

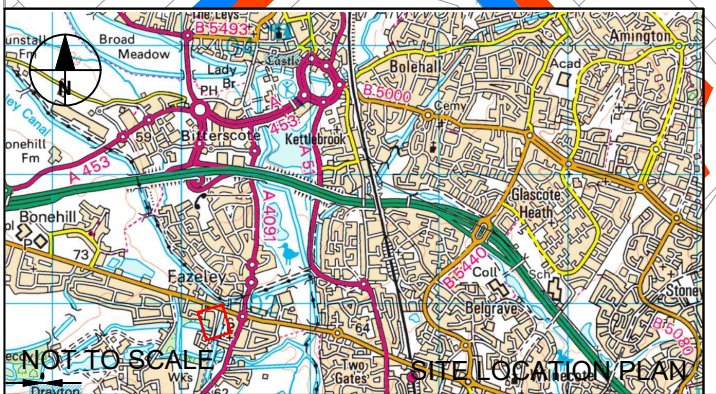

Rev	Detail	By	Date
Revisions			
Original Version		Preliminary	
Drawn: AC		For comment	✓
Design: AC		For tender	
		For construction	
		As constructed	
Date:	JULY2019	STATUS	
 working with <small>www.staffordshire.gov.uk      www.amey.co.uk</small>			
Project Name			
DHP - Mill Lane, Victoria Drive & Albert Road, Fazeley - Parking Proposals			
Drawing Title			
Parking Restriction Proposals - Sheet 2 of 2			
Grid reference : 420.275.301.877			
Original Drawing Size : A3		Dimensions : M	
Scale : NTS		Copyright © Amey	
Drawing No			Rev
CDT6626-1865-R01-02			PO