


100
50
40
30
20
10
0
A3
File Name: J:\Highways\ITechServ\Structures\Bridges\B0153 Chetwynd\Works\2018 Challenge Fund\AutoCAD\Contract dwgs\OS Map TRO.dwg
Layout Name: D0344B-TRO-01

© Crown copyright and database rights 2020 Ordnance Survey 100019422
You are not permitted to copy, sub-license, distribute or sell any of this data to third parties in any form.
Produced by Staffordshire County Council, 2020.

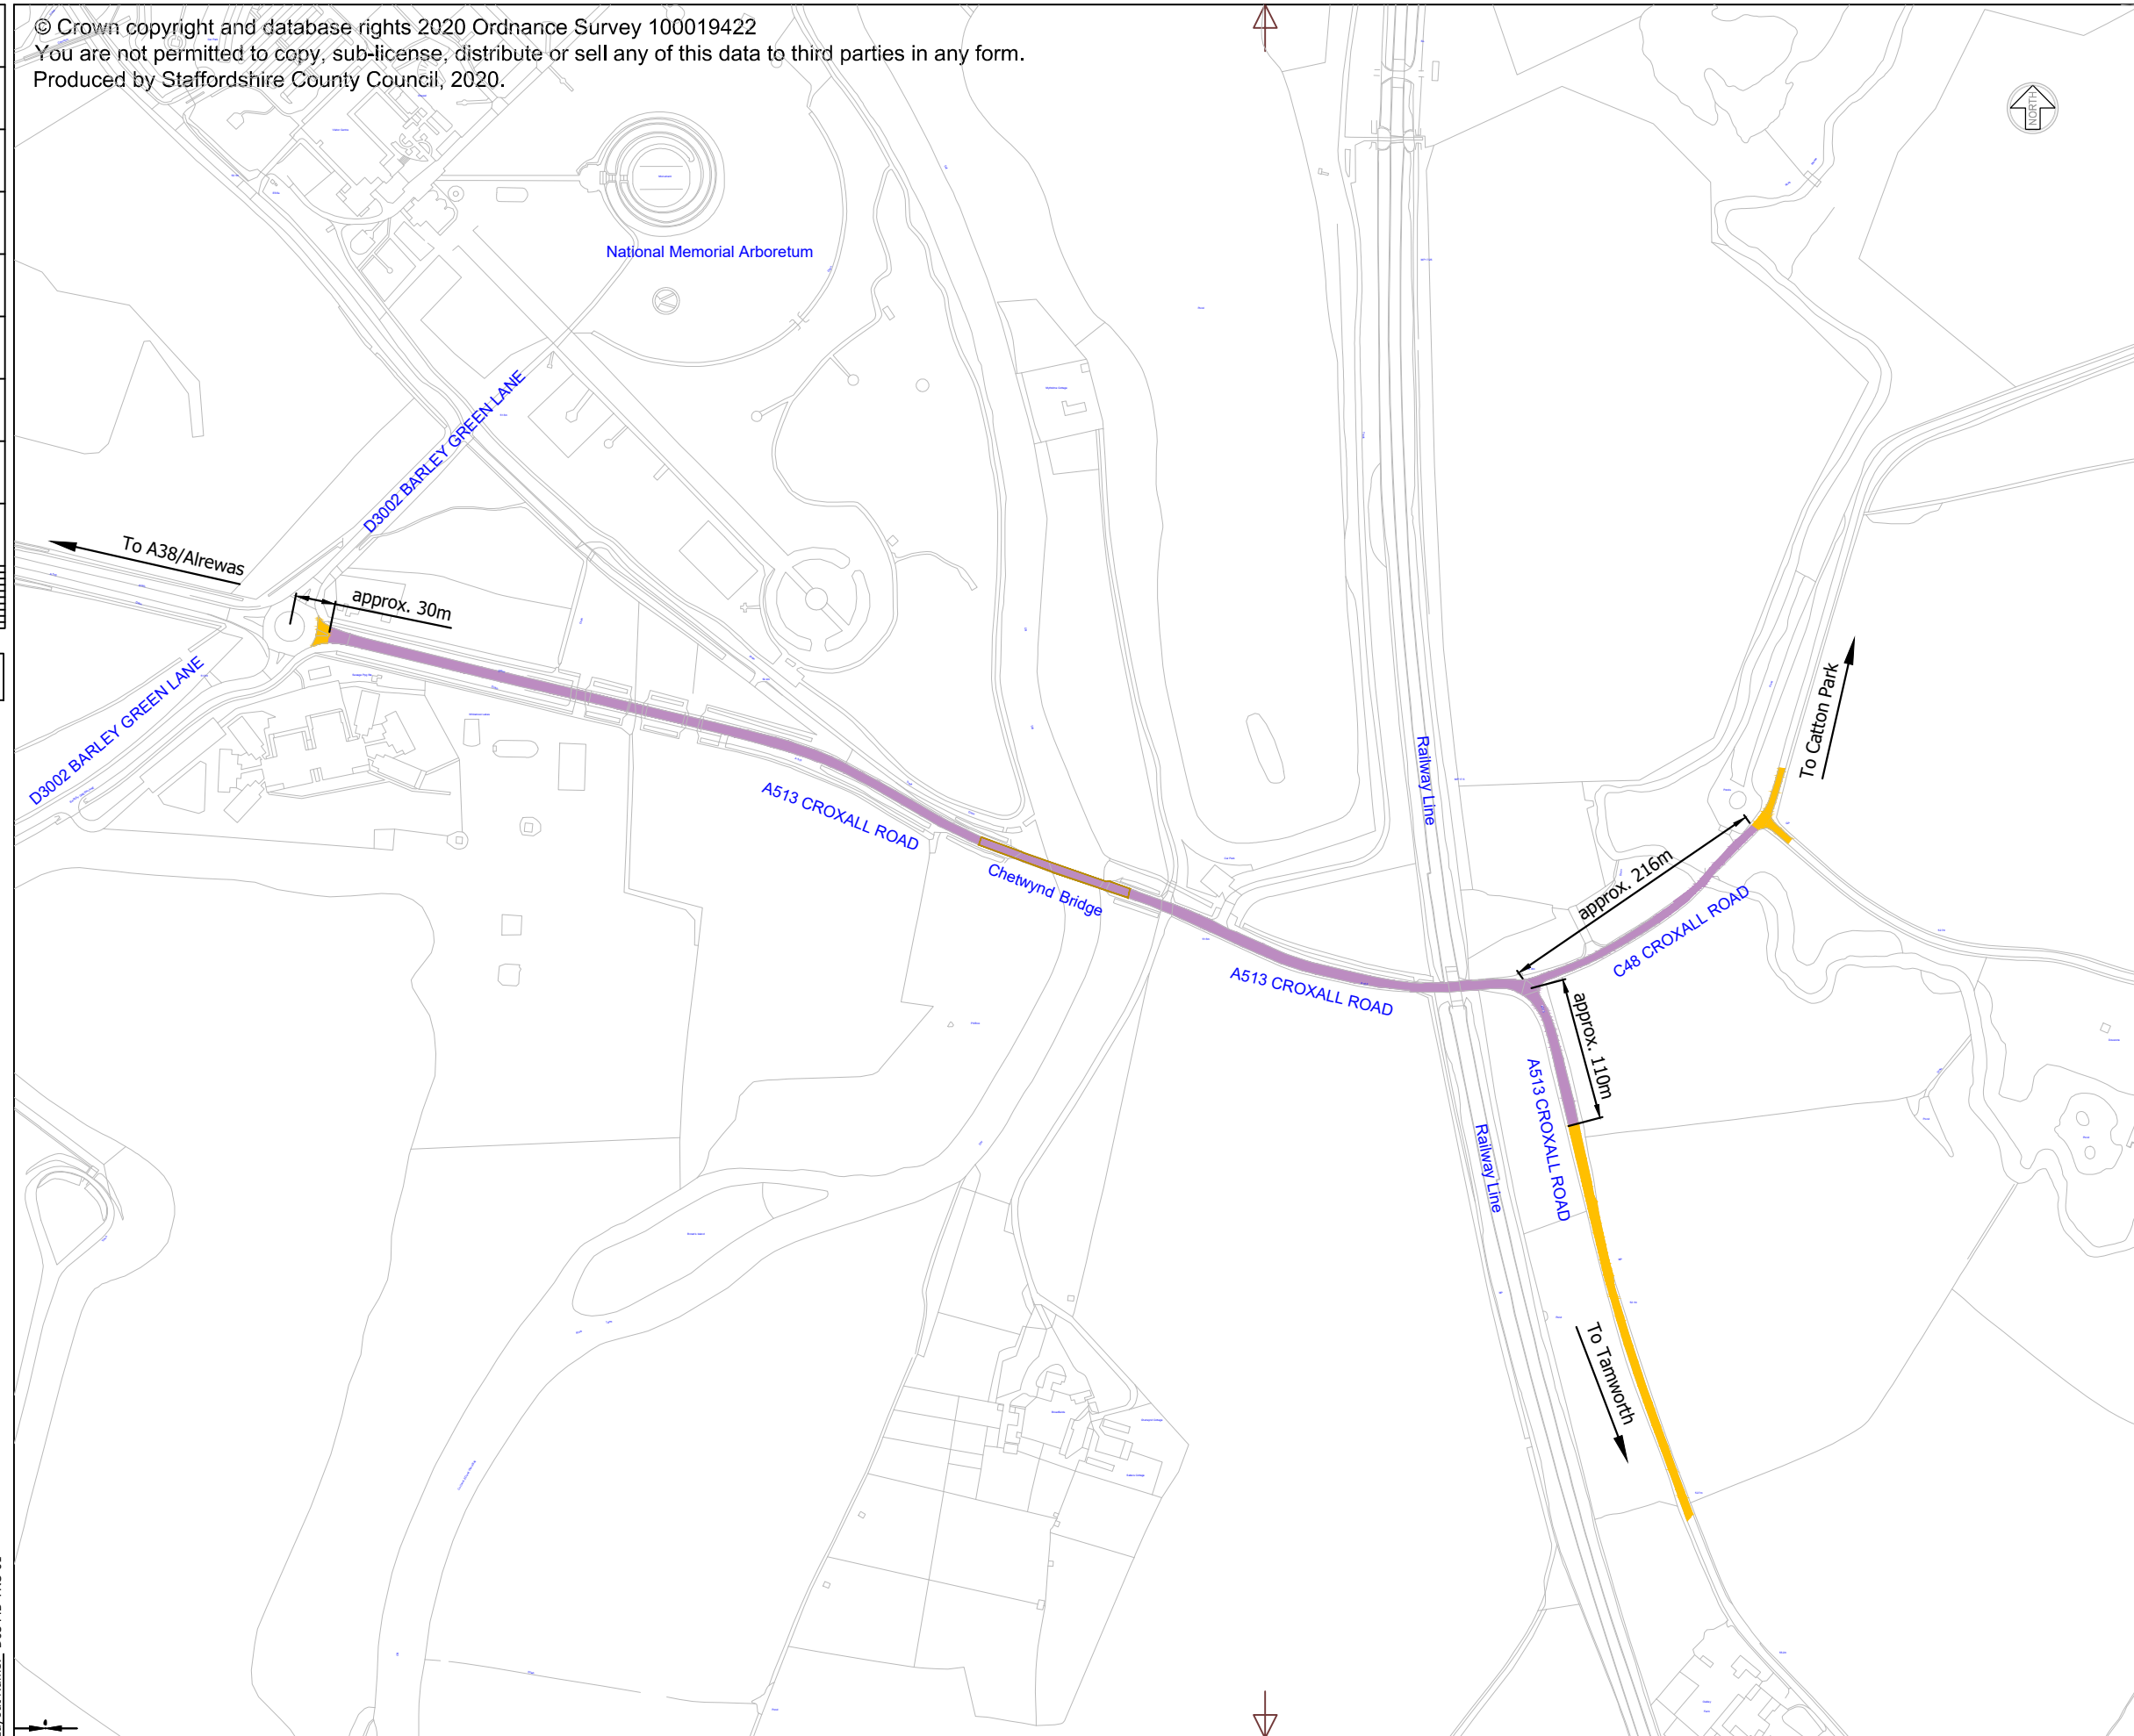

Key

- Proposed 40 mph Speed Limit
- Existing 60 mph Speed Limit to remain

TC1	Extent of the proposed speed limit amended as requested by Edingate Parish Council	AK	24/09/2020
Rev	Detail	By	Date

Revisions

Original Version	Preliminary	
	For comment	
Drawn: IG	For tender	
Design: IG	For construction	
Date: June 2020	As constructed	
	To Consultation	<input checked="" type="checkbox"/>

Checked by:-

Approved by:- (Drawing NOT approved if this box is empty)

Staffordshire County Council
working with **amey**

www.staffordshire.gov.uk www.amey.co.uk

Project Name
B0153 Chetwynd Bridge Refurbishment

Drawing Title
**TRO Consultation Plan
New 40mph Speed Limit**

Grid reference : 419083, 313834
Original Drawing Size : A3 Dimensions : m
Scale : NTS Copyright © Amey

Drawing No D0344B-TRO-01	Rev TC1
------------------------------------	-------------------