


NOTES
 These drawings have been produced with reference to the CDM Regulations 2015. Please note that these are pre-construction phase drawings and should be subject to further design risk management as required in accordance with Regulation 9

KEY
 --- Extents of 40mph speed limit

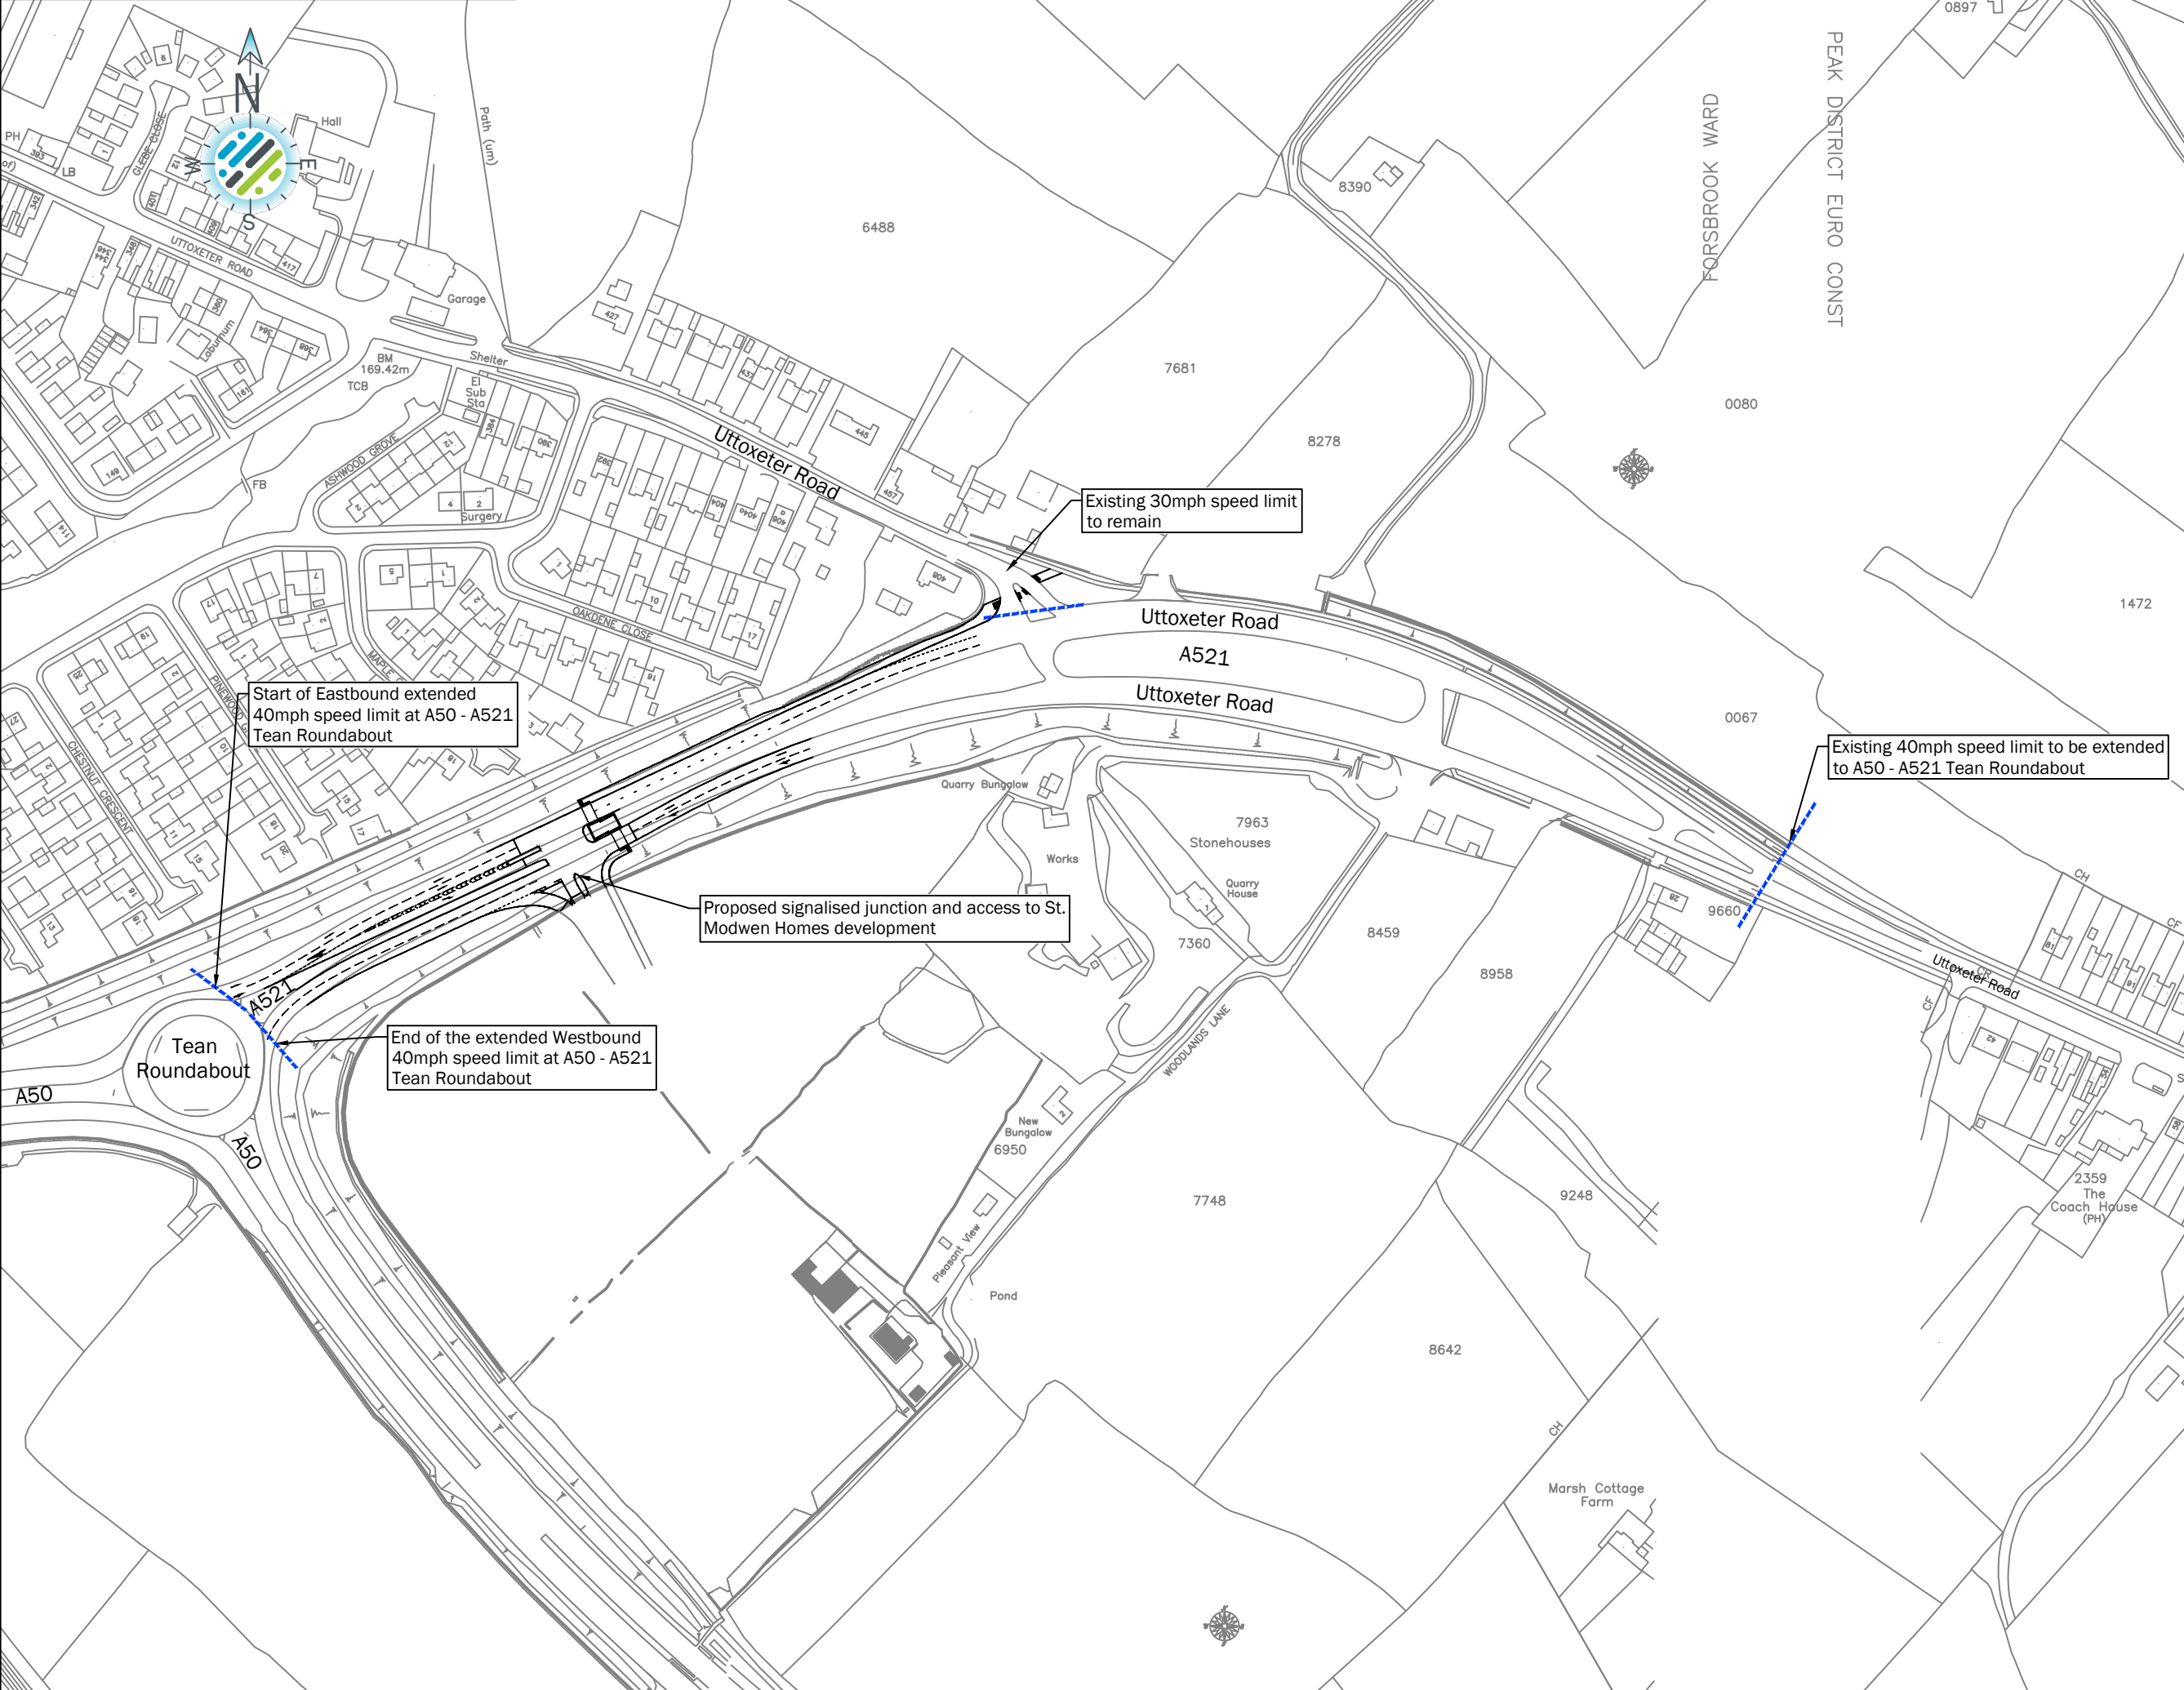

| REV | DATE | REVISION NOTE | BY |
|-----|----------|-------------------------------|----|
| 01 | 20.02.19 | Updated following SCC request | GH |

PJA
 CLIENT
 Seven House - High Street
 Longbridge - Birmingham
 B31 2UQ - Tel: 0121 475 0234
 London - Birmingham
 Bristol - Reading - Exeter
 www.pja.co.uk

PROJECT
 St. Modwen Homes
 Land Off A521 & A50
 Blythe Bridge
 Stoke-on-Trent

DRAWING TITLE
 Traffic Regulation Order
 Consultation
 Plan

DRAWING ISSUE STATUS
INFORMATION
 JOB CODE SUB-CODE DRAWING NO. REVISION
 02523- 0 - 0102 - 01
 Revision Letter : P - Prelim / T - Tender / C - Construction
 A3@ 1:2500 GH DMCC 20.02.19
 SCALE DRAWN REVIEWED DATE

PJA 2019/02/19 10:00:00