



File Name: J:\Highways\Integrated Transport\0002 DHP\DHP 23 24\Stone (RR)\2309 - CDT6627 - Park Avenue Stafford TRO\3 CAD\Disciplines\1. WIP\1 Live Drgs\CDT6627-2309-R01.dwg  
 Layout Name: CDT6627-2309-R12-01

100  
50  
40  
30  
20  
10  
0  
A4

© Crown copyright and database rights 2023 Ordnance Survey 100019422  
 You are not permitted to copy, sub-license, distribute or sell any of this data to third parties in any form.  
 Produced by Staffordshire County Council, 2023.

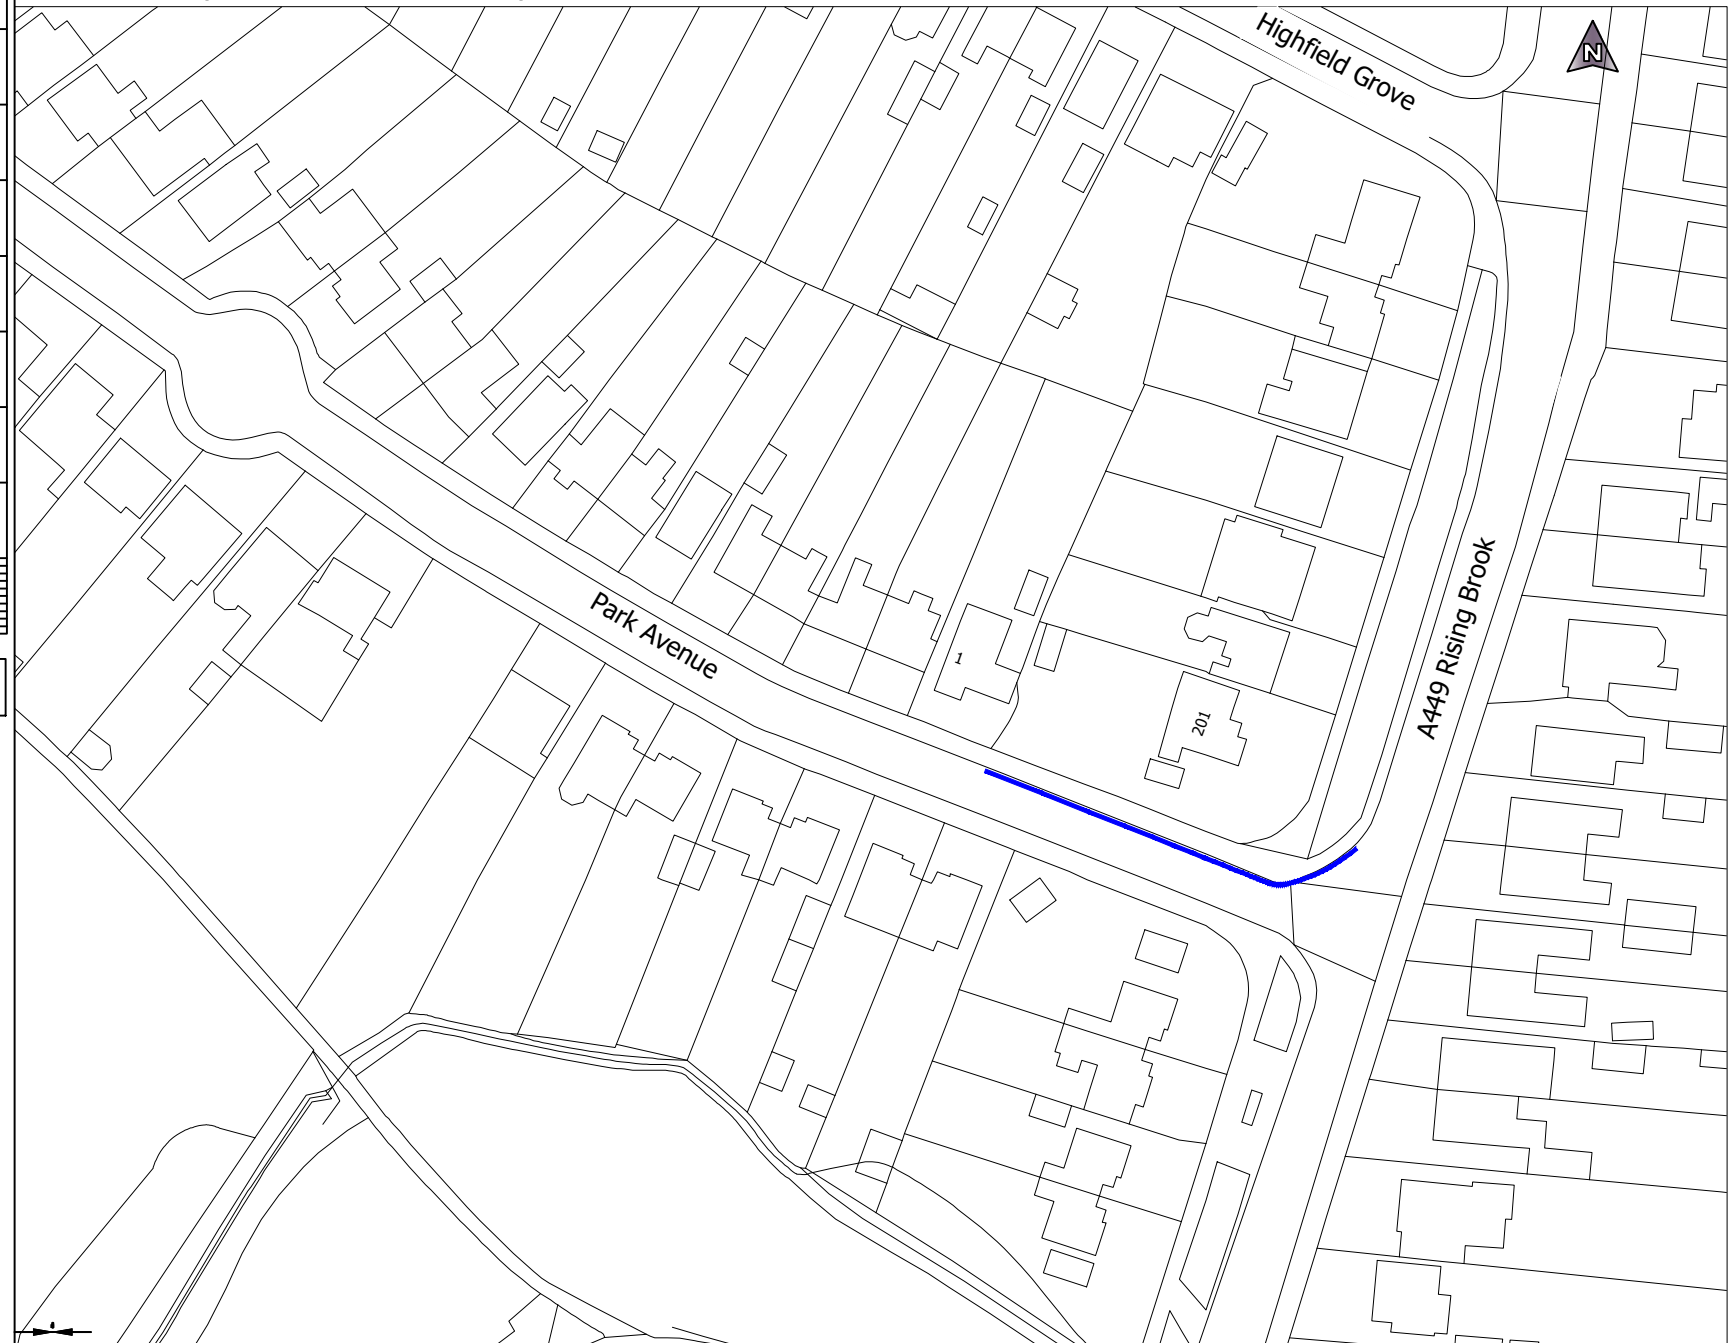


KEY:  
 Proposed "No Waiting at Any Time" (Double Yellow Lines)

P1	Removed restrictions to Park Avenue south side	GT	04.09.2023
P0	Issued for consultation	GT	02.08.2023
Rev	Detail	By	Date

Revisions	
Original Version	Preliminary
Drawn: GT	For comment <input checked="" type="checkbox"/>
Design: GT	For tender
Date: August 2023	For construction
	As constructed
	Other

Checked by:-  

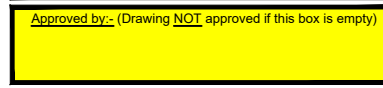
Approved by:- (Drawing NOT approved if this box is empty)  


 **Staffordshire County Council**  
 working with  amey  
 www.staffordshire.gov.uk www.amey.co.uk

Project Name  
**Park Avenue, Stafford**

Drawing Title  
**Amey Consulting  
 Proposed Parking Restrictions**

Grid reference : 391965\_321466  
 Original Drawing Size : A4 Dimensions : m  
 Scale : 1:1000 Copyright © Amey

Drawing No	Rev
<b>CDT6627-2309-R12-01</b>	<b>P1</b>