


File Name: \\staffordshire.gov.uk\Storage\DSD\data\Highways\Integrated Transport\Castle Street, Stafford - Street Lighting Sustainable Travel D6761T-R00 - 20mphZone and@onraflow@w Layout Name: R00-01 - 20 Zone

© Crown copyright and database rights 2023 Ordnance Survey 100019422
 You are not permitted to copy, sub-license, distribute or sell any of this data to third parties in any form.
 Produced by Staffordshire County Council, 2023.



Key

Proposed 20mph zone

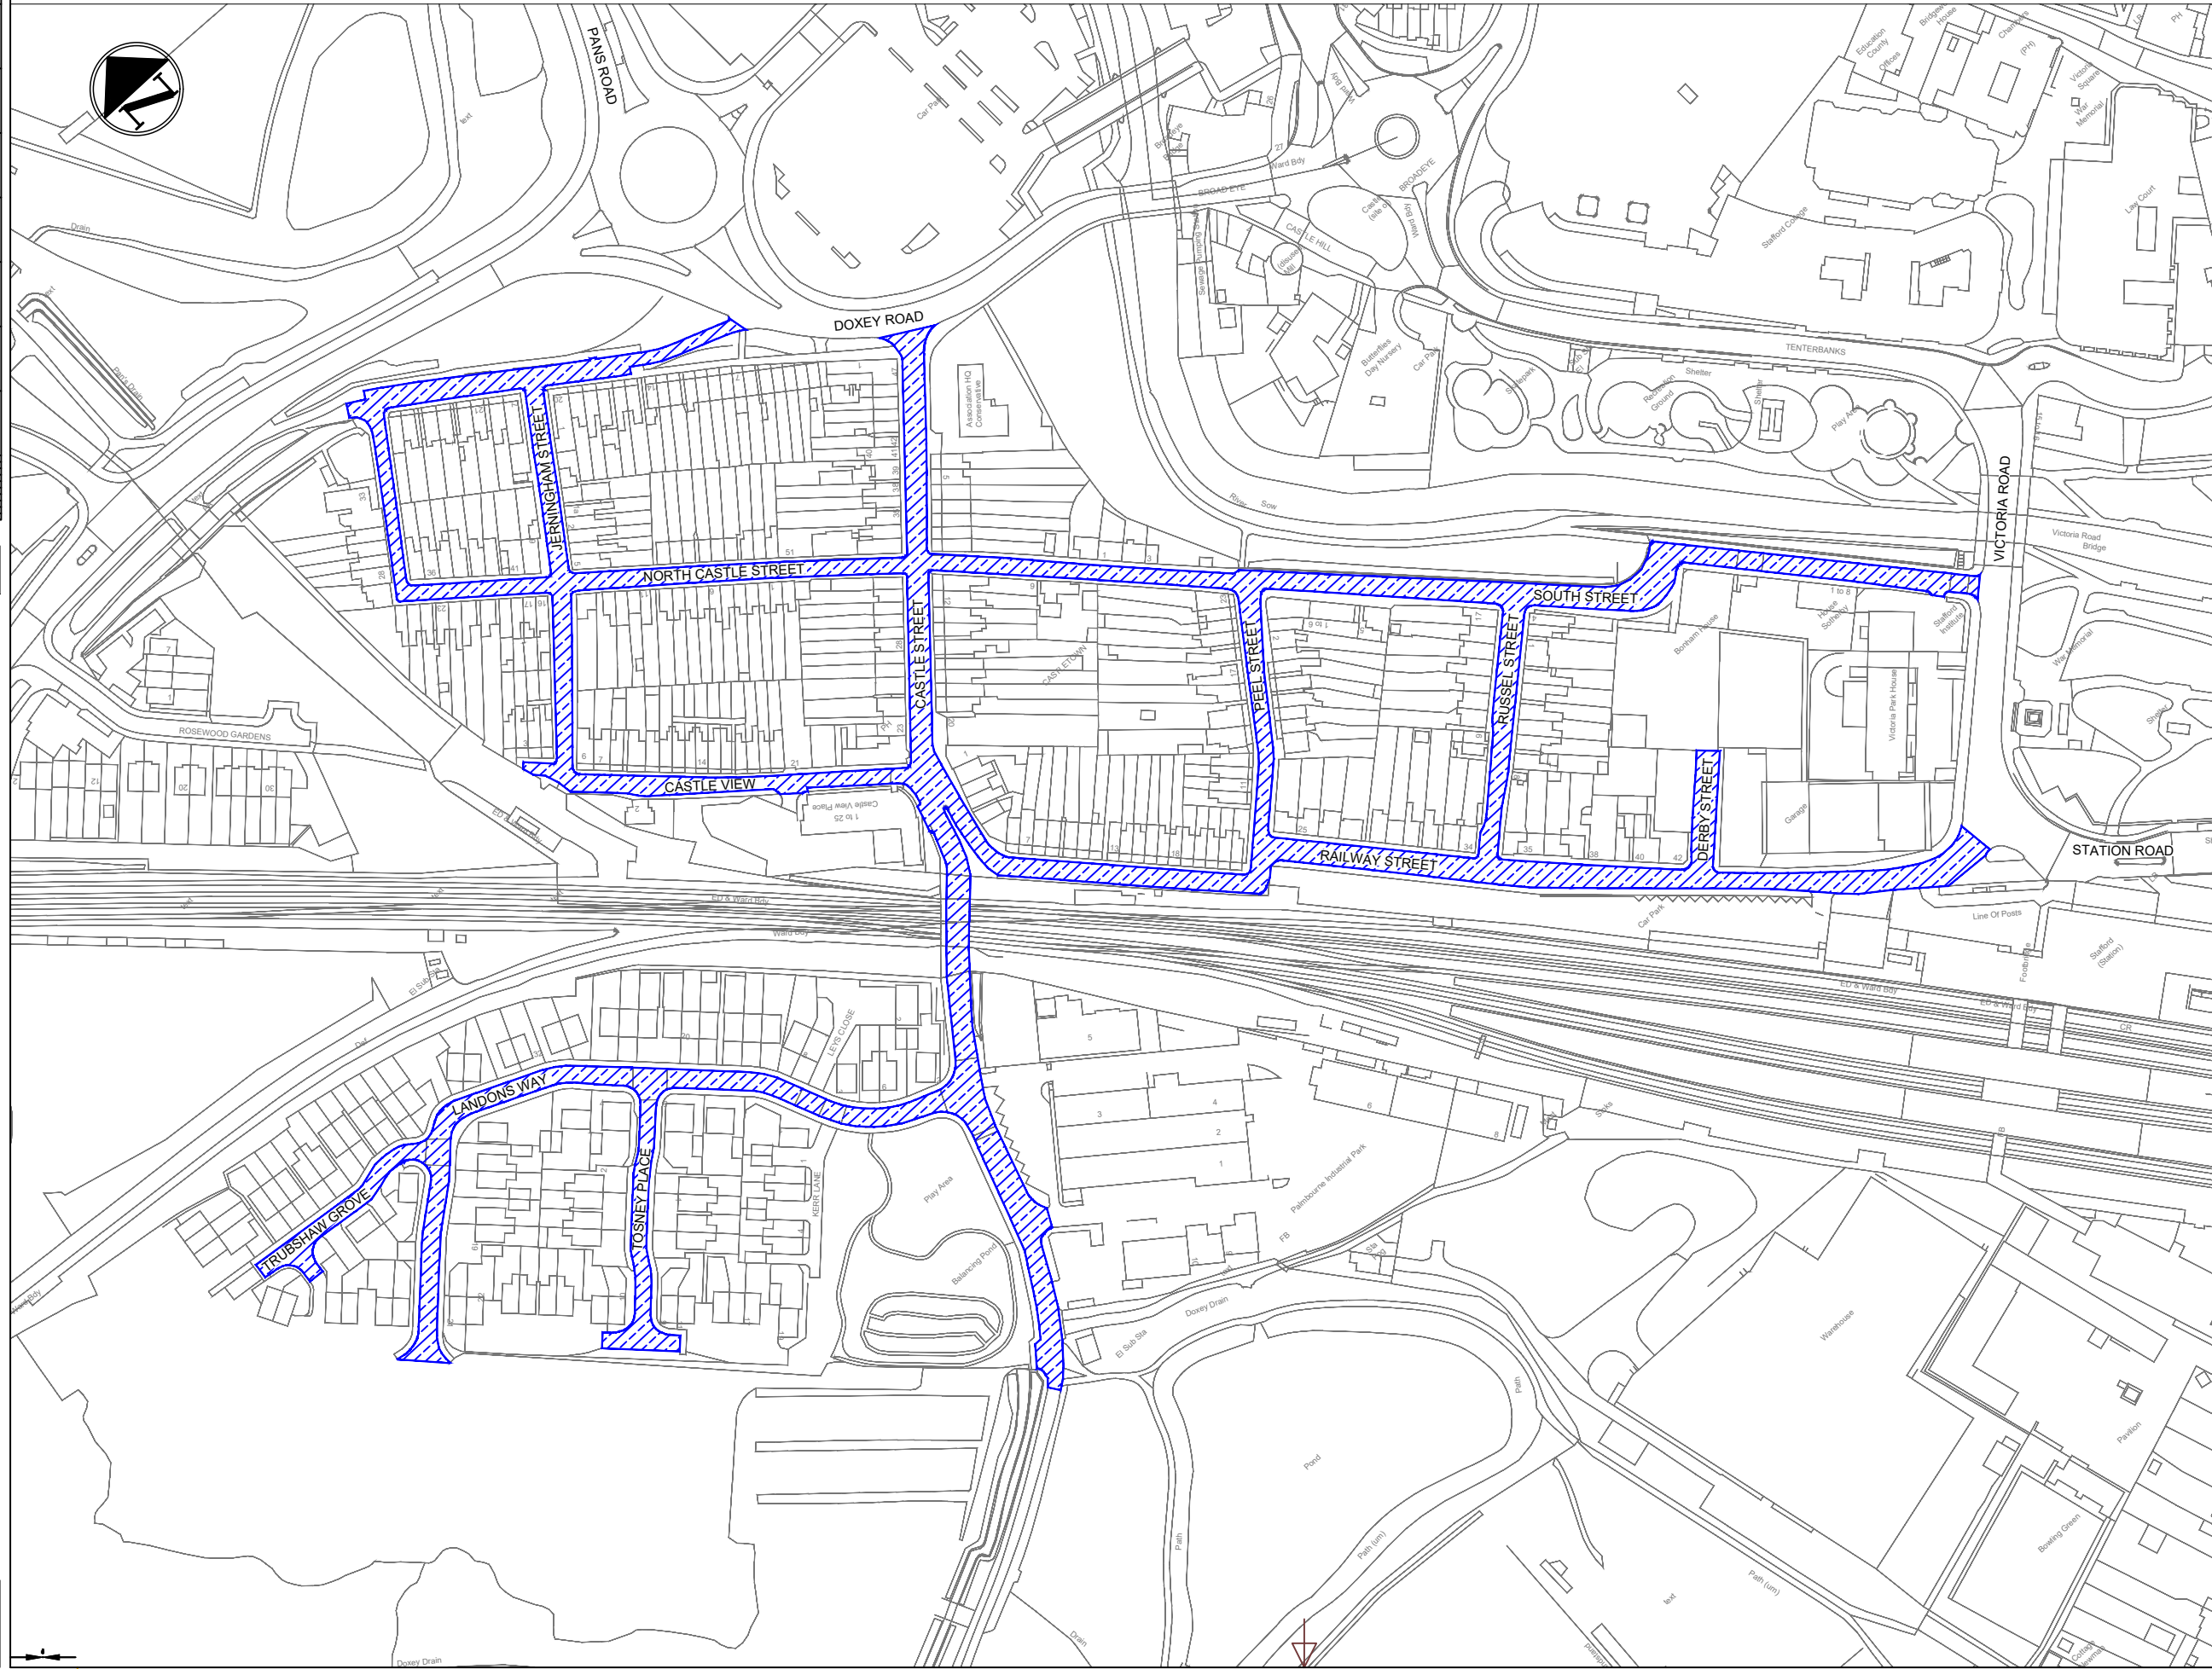

PO	First Issue	CG	12/06/2023
Rev	Detail	By	Date

Revisions	
Original Version	Preliminary <input checked="" type="checkbox"/>
	For comment
Drawn: CG	For tender
Design: CG	For construction
	As constructed
Date: JAN 2023	Other

Checked by:-

Approved by:- (Drawing NOT approved if this box is empty)



Project Name
Castle Street, Stafford - Street Lighting Sustainable Travel

Drawing Title
**Amey Consulting
 Proposed 20mph Zone
 Extents**

Grid reference : 391624,323303
 Original Drawing Size : A3 Dimensions : M
 Scale : 1:2000 Copyright © Amey

Drawing No D6761T-R00-01	Rev P0
------------------------------------	------------------