


© Crown copyright and database rights 2023 Ordnance Survey 100019422
You are not permitted to copy, sub-license, distribute or sell any of this data to third parties in any form.
Produced by Staffordshire County Council, 2023.

Key:

■ Proposed 7.5t Weight Limit Extents

File Name: \\staffordshire.gov.uk\Storage\DSD\dsd-data\Highways\Integrated Transport\0002 DHP\DHP 22 23\Stone (RR)\CDT6627-2212-201 - Brocton Road TRO\3 CAD\Disciplines\1\Drawings\CDT6627-2212-201 - 7.5t Weight Restriction.dwg
Layout Name: 7.5t Weight Limit Extents

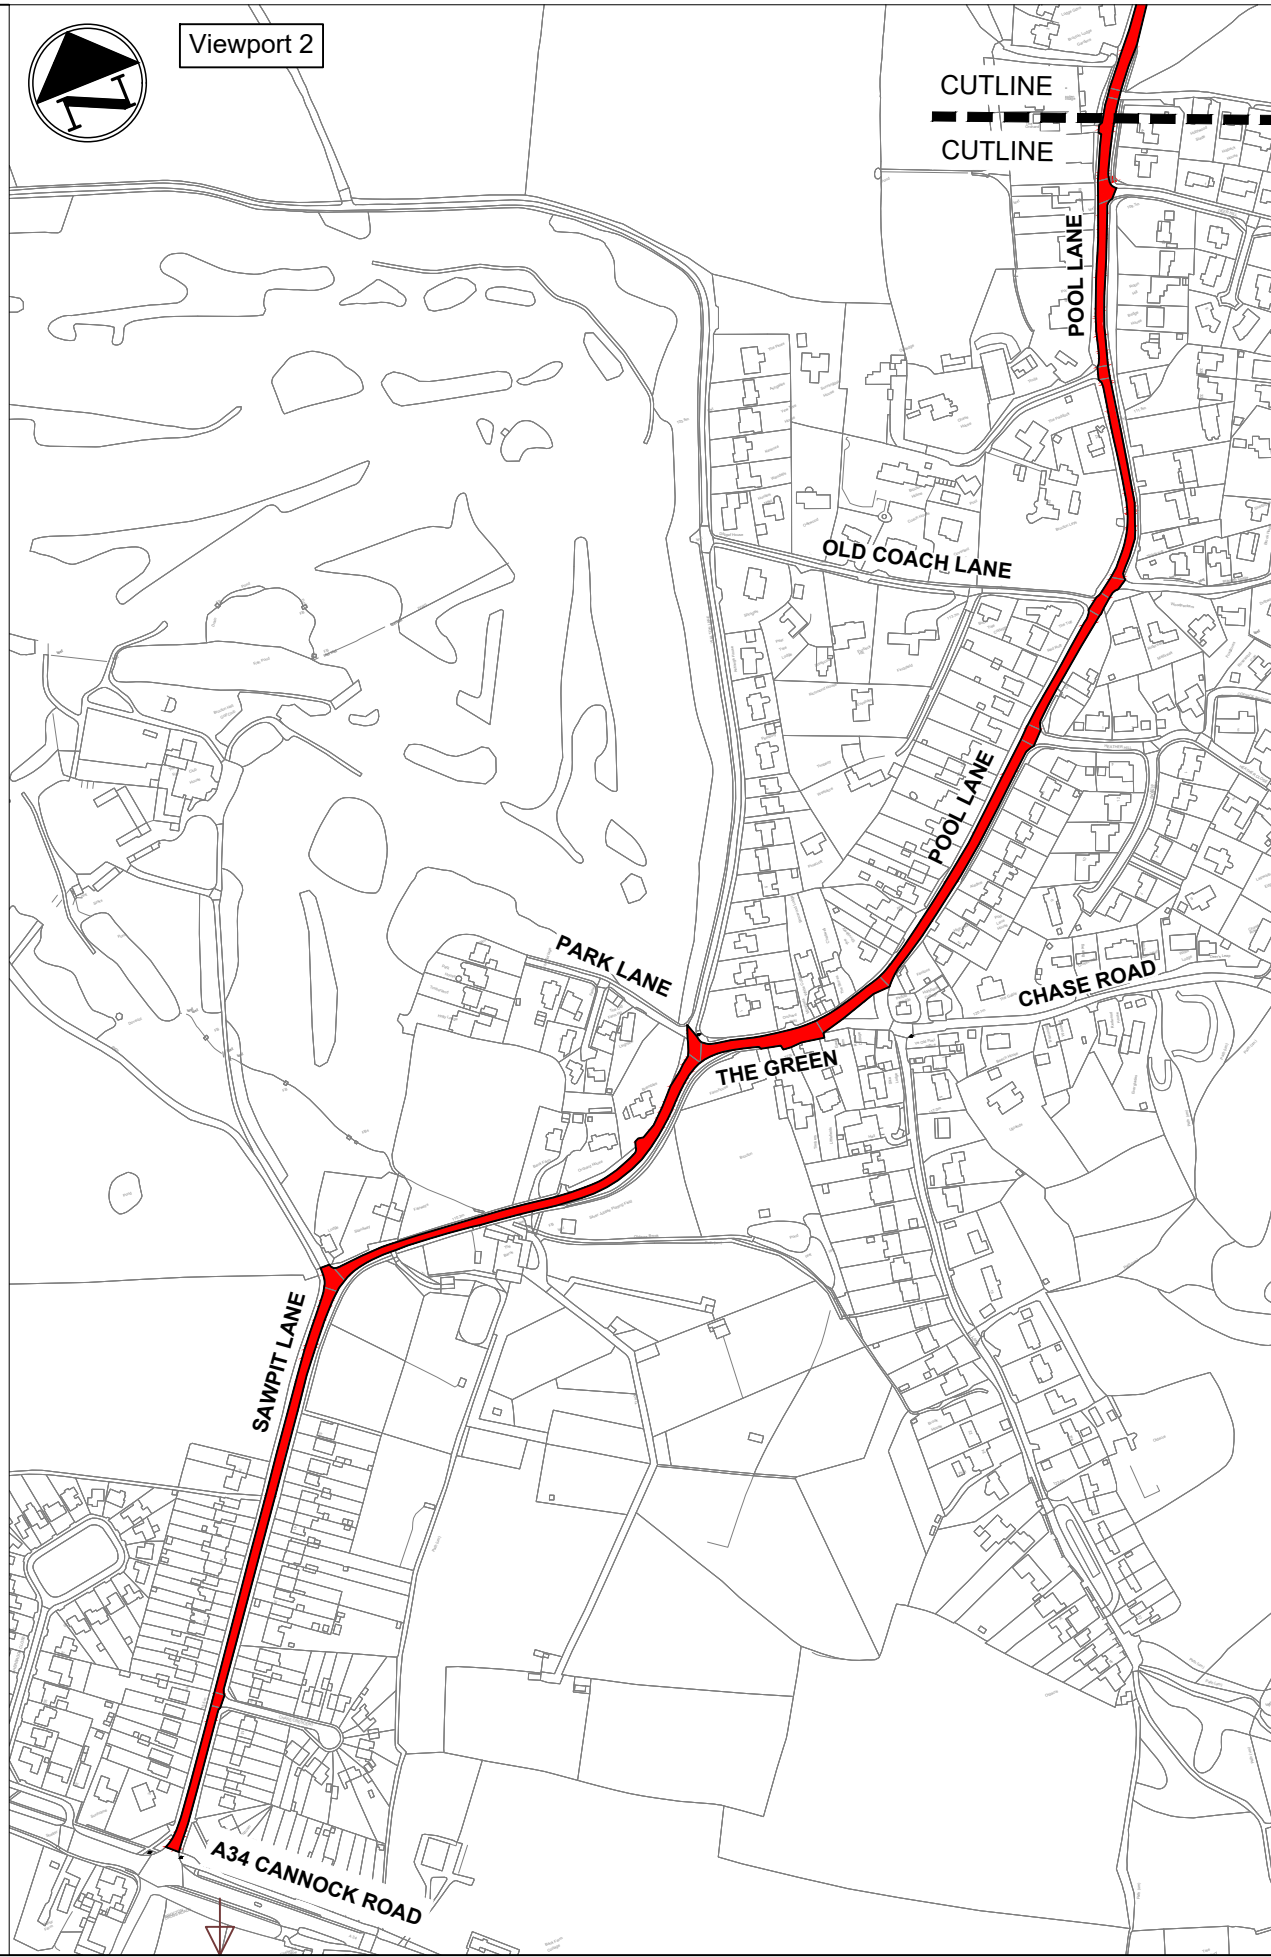

PO	7.5t Weight Restriction Extents	CG	02/02/2023
Rev	Detail	By	Date

Revisions	
Original Version	Preliminary <input checked="" type="checkbox"/>
	For comment
Drawn: CG	For tender
Design: CG	For construction
	As constructed
Date: FEB 2023	Other

Checked by:-

Approved by:- (Drawing NOT approved if this box is empty)



Project Name
Brocton Road, Stafford - TRO

Drawing Title
Amey Consulting
7.5t Weight Restriction Extents

Grid reference : 397222 321205
Original Drawing Size : A3 Dimensions : M
Scale : 1:5000 Copyright © Amey

Drawing No
CDT6627-2212-R01-01

Rev
PO