

## NOTES

1. All dimensions are in millimetres
2. Hedges may be Types A and B and single-species or mixed-species hedges. Hedge Type and species to be described on the Drawings and in Specification Appendix 30/6.
3. Location requirements for hedges are stated on Drawings. Plants and planting requirements are described in Specification Appendix 30/6.
4. Additional protection fencing is described on the drawings. Where Contract requires a stock-proof protection fence then the distance to hedge centre shall be 1500.
5. Where a hedge is to form the highway boundary, the centre-line of the hedge shall be on the boundary, with any protective fence on the landowner's side of the hedge.

Rev	Detail	By	Date
Revisions			
Original Version		Preliminary	
Drawn: RS		For comment	
Design: RS		For tender	
		For construction	✓
		As constructed	
Date: Aug 2019		Other	

Checked by:-

Approved by:- (Drawing NOT approved if this box is empty)



Project Name

Highway Works Details  
Series 3000

Drawing Title


Hedge Types

Grid reference :	
Original Drawing Size : A4	Dimensions : mm
Scale : NTS	Copyright © Amey SCC


Drawing No	Rev
30.01	C0

100  
50  
40  
30  
20  
10  
0

**A4**

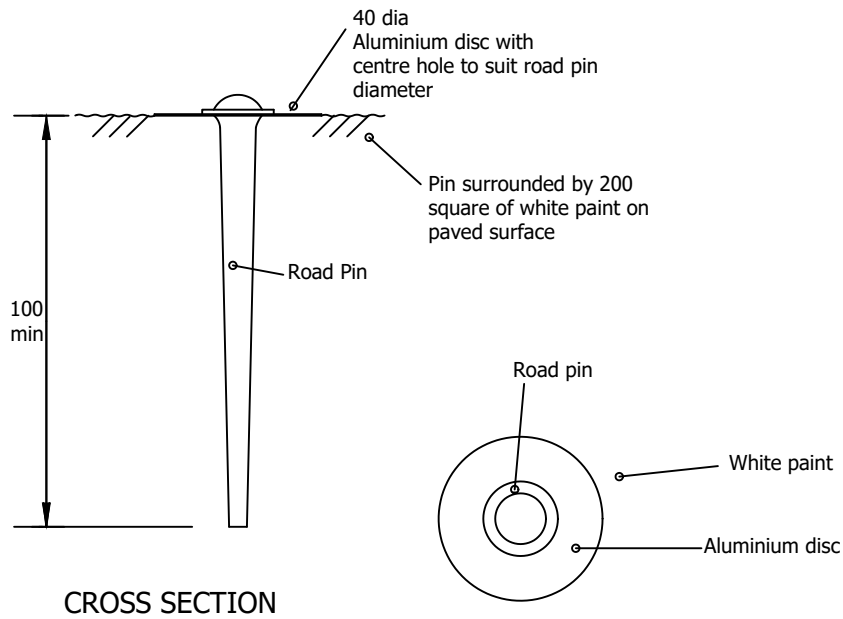

**PERMANENT GROUND MARKER TYPE 1**  
(FOR DENSE, VERY STABLE PAVED SURFACES)

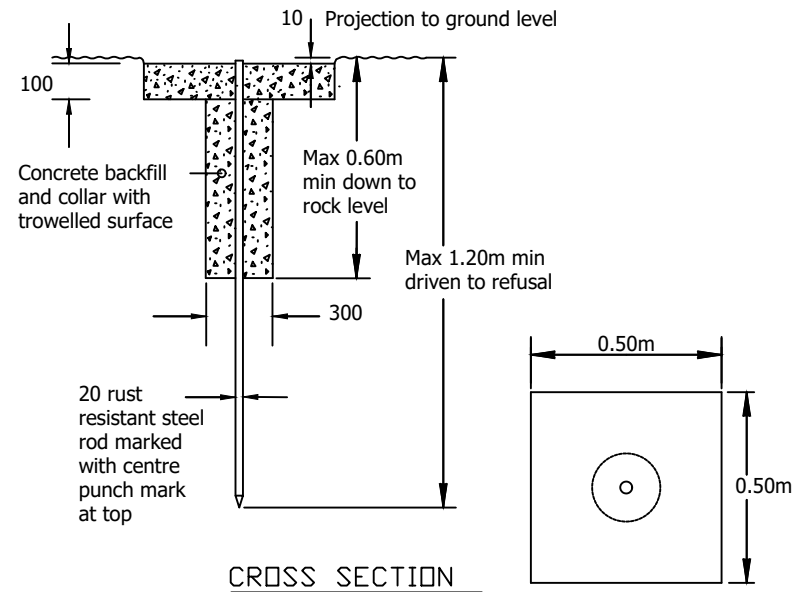

**PERMANENT GROUND MARKER TYPE 2**  
(FOR NON AGRICULTURAL SITES AND UNPAVED SURFACES)

**NOTES**  
1. ALL DIMENSIONS ARE IN MILLIMETRES UNLESS STATED OTHERWISE.

Rev	Detail	By	Date
Revisions			
Original Version		Preliminary	
Drawn: DH		For comment	
Design: DH		For tender	
		For construction	✓
		As constructed	
Date: 29/08/2017		Other	

Checked by:-

Approved by:- (Drawing NOT approved if this box is empty)




Project Name  
**Highway Works Details  
Series 6000**

Drawing Title  
**Permanent Ground  
Markers - Type 1 and 2**


Grid reference :	
Original Drawing Size : A4	Dimensions : mm
Scale : As Shown	Copyright © Amey SCC

Drawing No <b>60.11</b>	Rev <b>C0</b>
----------------------------	------------------

A4

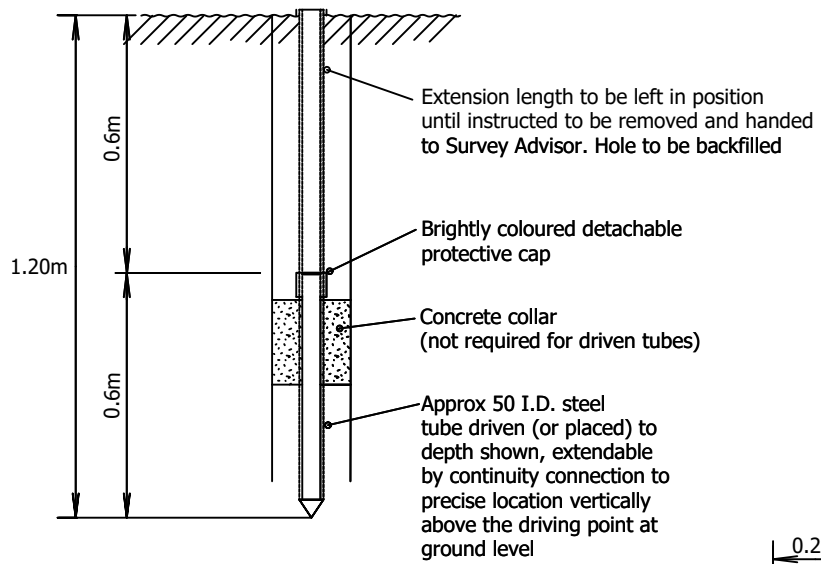


CROSS SECTION

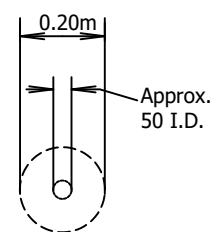

PLAN

PERMANENT GROUND MARKER TYPE 3  
(FOR AGRICULTURAL SITES)

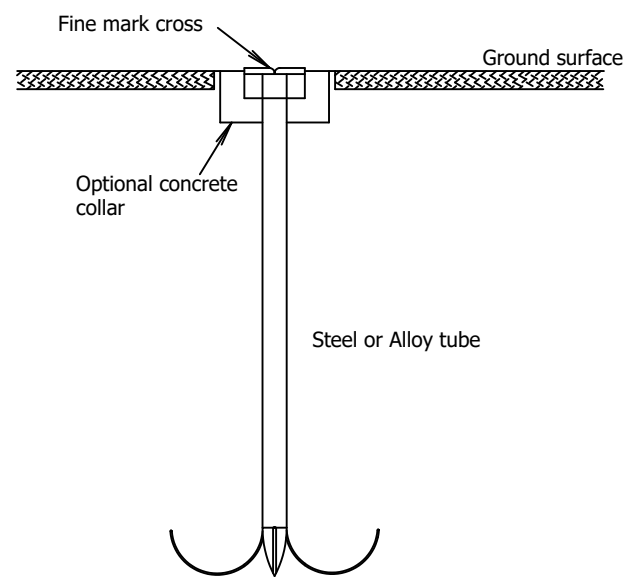

The illustration shown is diagrammatic only and is not intended to refer to any particular proprietary type.

PERMANENT GROUND MARKER TYPE 4  
(FOR SOFT SURFACES)

NOTES  
1. ALL DIMENSIONS ARE IN MILLIMETRES UNLESS STATED OTHERWISE.

Rev	Detail	By	Date
Revisions			
Original Version		Preliminary	
Drawn: DH		For comment	
Design: DH		For tender	
		For construction	✓
Date: April - 2019		As constructed	
		Other	

Checked by:-

Approved by:- (Drawing NOT approved if this box is empty)



Staffordshire  
County Council

working with 

www.staffordshire.gov.uk www.amey.co.uk


Project Name  
Highway Works Details  
Series 6000

Drawing Title  
Permanent Ground  
Markers - Type 3 and 4


Grid reference :	
Original Drawing Size : A4	Dimensions : mm
Scale : NTS	Copyright © Amey SCC

Drawing No 60.12	Rev C0
---------------------	-----------

100  
50  
40  
30  
20  
10  
0  
A4

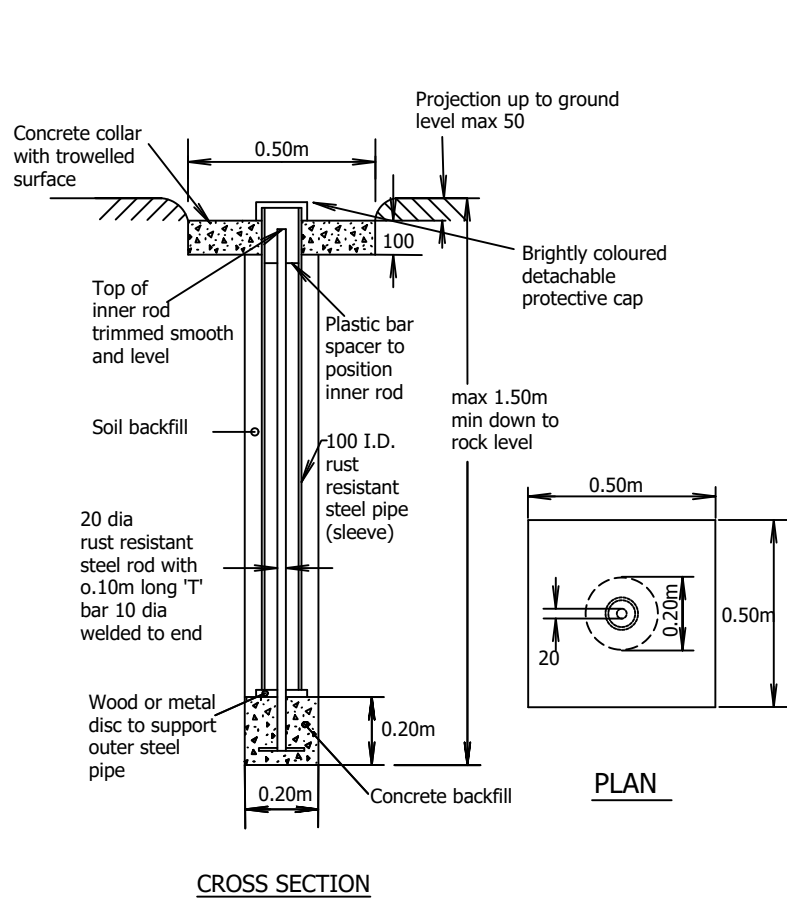

**PERMANENT BENCH MARK TYPE 1**  
(FOR MARLS, SILTS AND GRANULAR SUBSOILS)

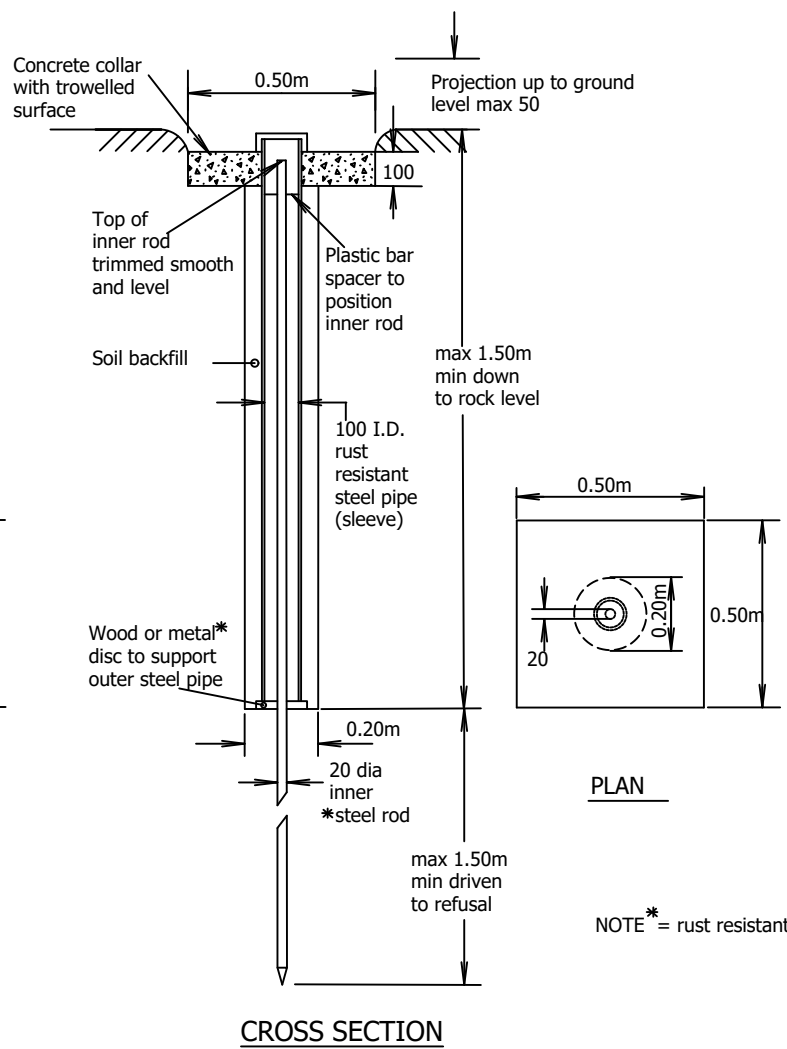

**PERMANENT BENCH MARK TYPE 2**  
(FOR HEAVY CLAY SUBSOILS)

NOTE \* = rust resistant

**NOTES**  
1. ALL MEASUREMENTS IN MILLIMETRES UNLESS STATED OTHERWISE.

Rev	Detail	By	Date
Revisions			
Original Version		Preliminary	
Drawn: DH		For comment	
Design: DH		For tender	
		For construction	✓
		As constructed	
Date: April - 2019		Other	

Checked by:-

Approved by:- (Drawing NOT approved if this box is empty)

 **Staffordshire**  
County Council  
working with  **amey**  
www.staffordshire.gov.uk www.amey.co.uk

Project Name  
**Highway Works Details  
Series 6000**

Drawing Title  
**Permanent Bench Marks**

Grid reference :	
Original Drawing Size : A4	Dimensions : mm
Scale : NTS	Copyright © Amey SCC

Drawing No <b>60.15</b>	Rev <b>C0</b>
----------------------------	------------------