


## Old Denstone Road Rocester

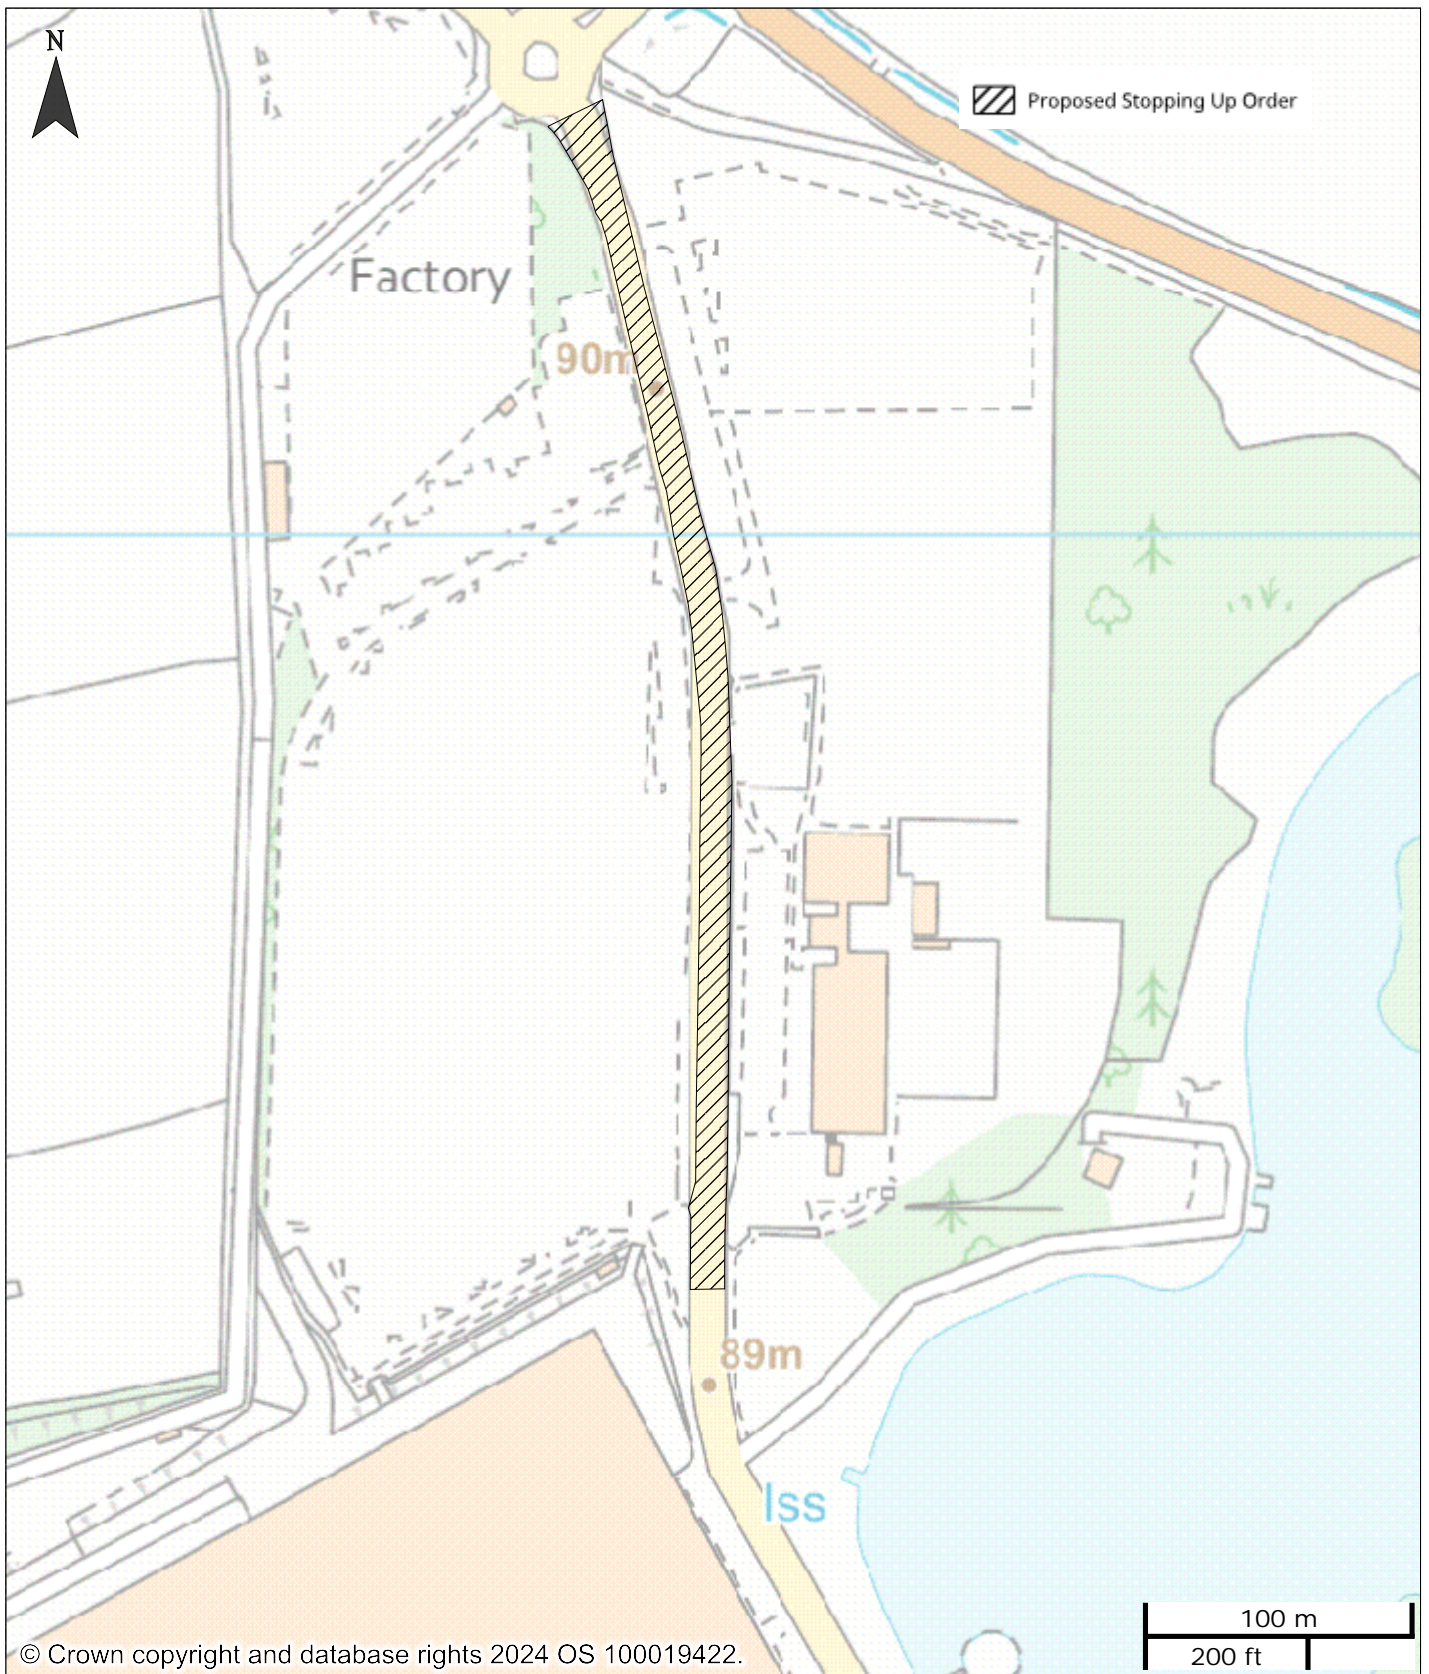

© Crown copyright and database rights 2024 OS 100019422.  
Use of this data is subject to terms and conditions shown at  
[www.staffordshire.gov.uk/maps](http://www.staffordshire.gov.uk/maps).

S116 Magistrates Court Proposed Stopping Up Order Hatched Black on Plan  
approx. 3,963 square metres being of a rectangular shape