

A1

**Wellington Street - LANE CLOSED**  
South bound between its junction  
with Borough Road and No.17  
Wellington Street

**Borough Road - CLOSED**  
between its junction with  
Curzon Street and its junction  
with Wellington Street

**Derby Street LANE CLOSED**  
from No. 10 to its junction  
with Borough Road

**Borough Road - CLOSED**  
from No.37 and its junction  
with Curzon Street

**Signed Diversion Route**

**Curzon Street - Access to  
Borough Road - CLOSED**


**Signed Diversion Route**

**Signed Diversion Route**

**PHASE 4 16/03/26 - 15/04/26**

- All dates are planned and could be subject to change
- Road closure on Derby Street for road marking works between 08/04/26 - 10/04/26

Scale 1:2500

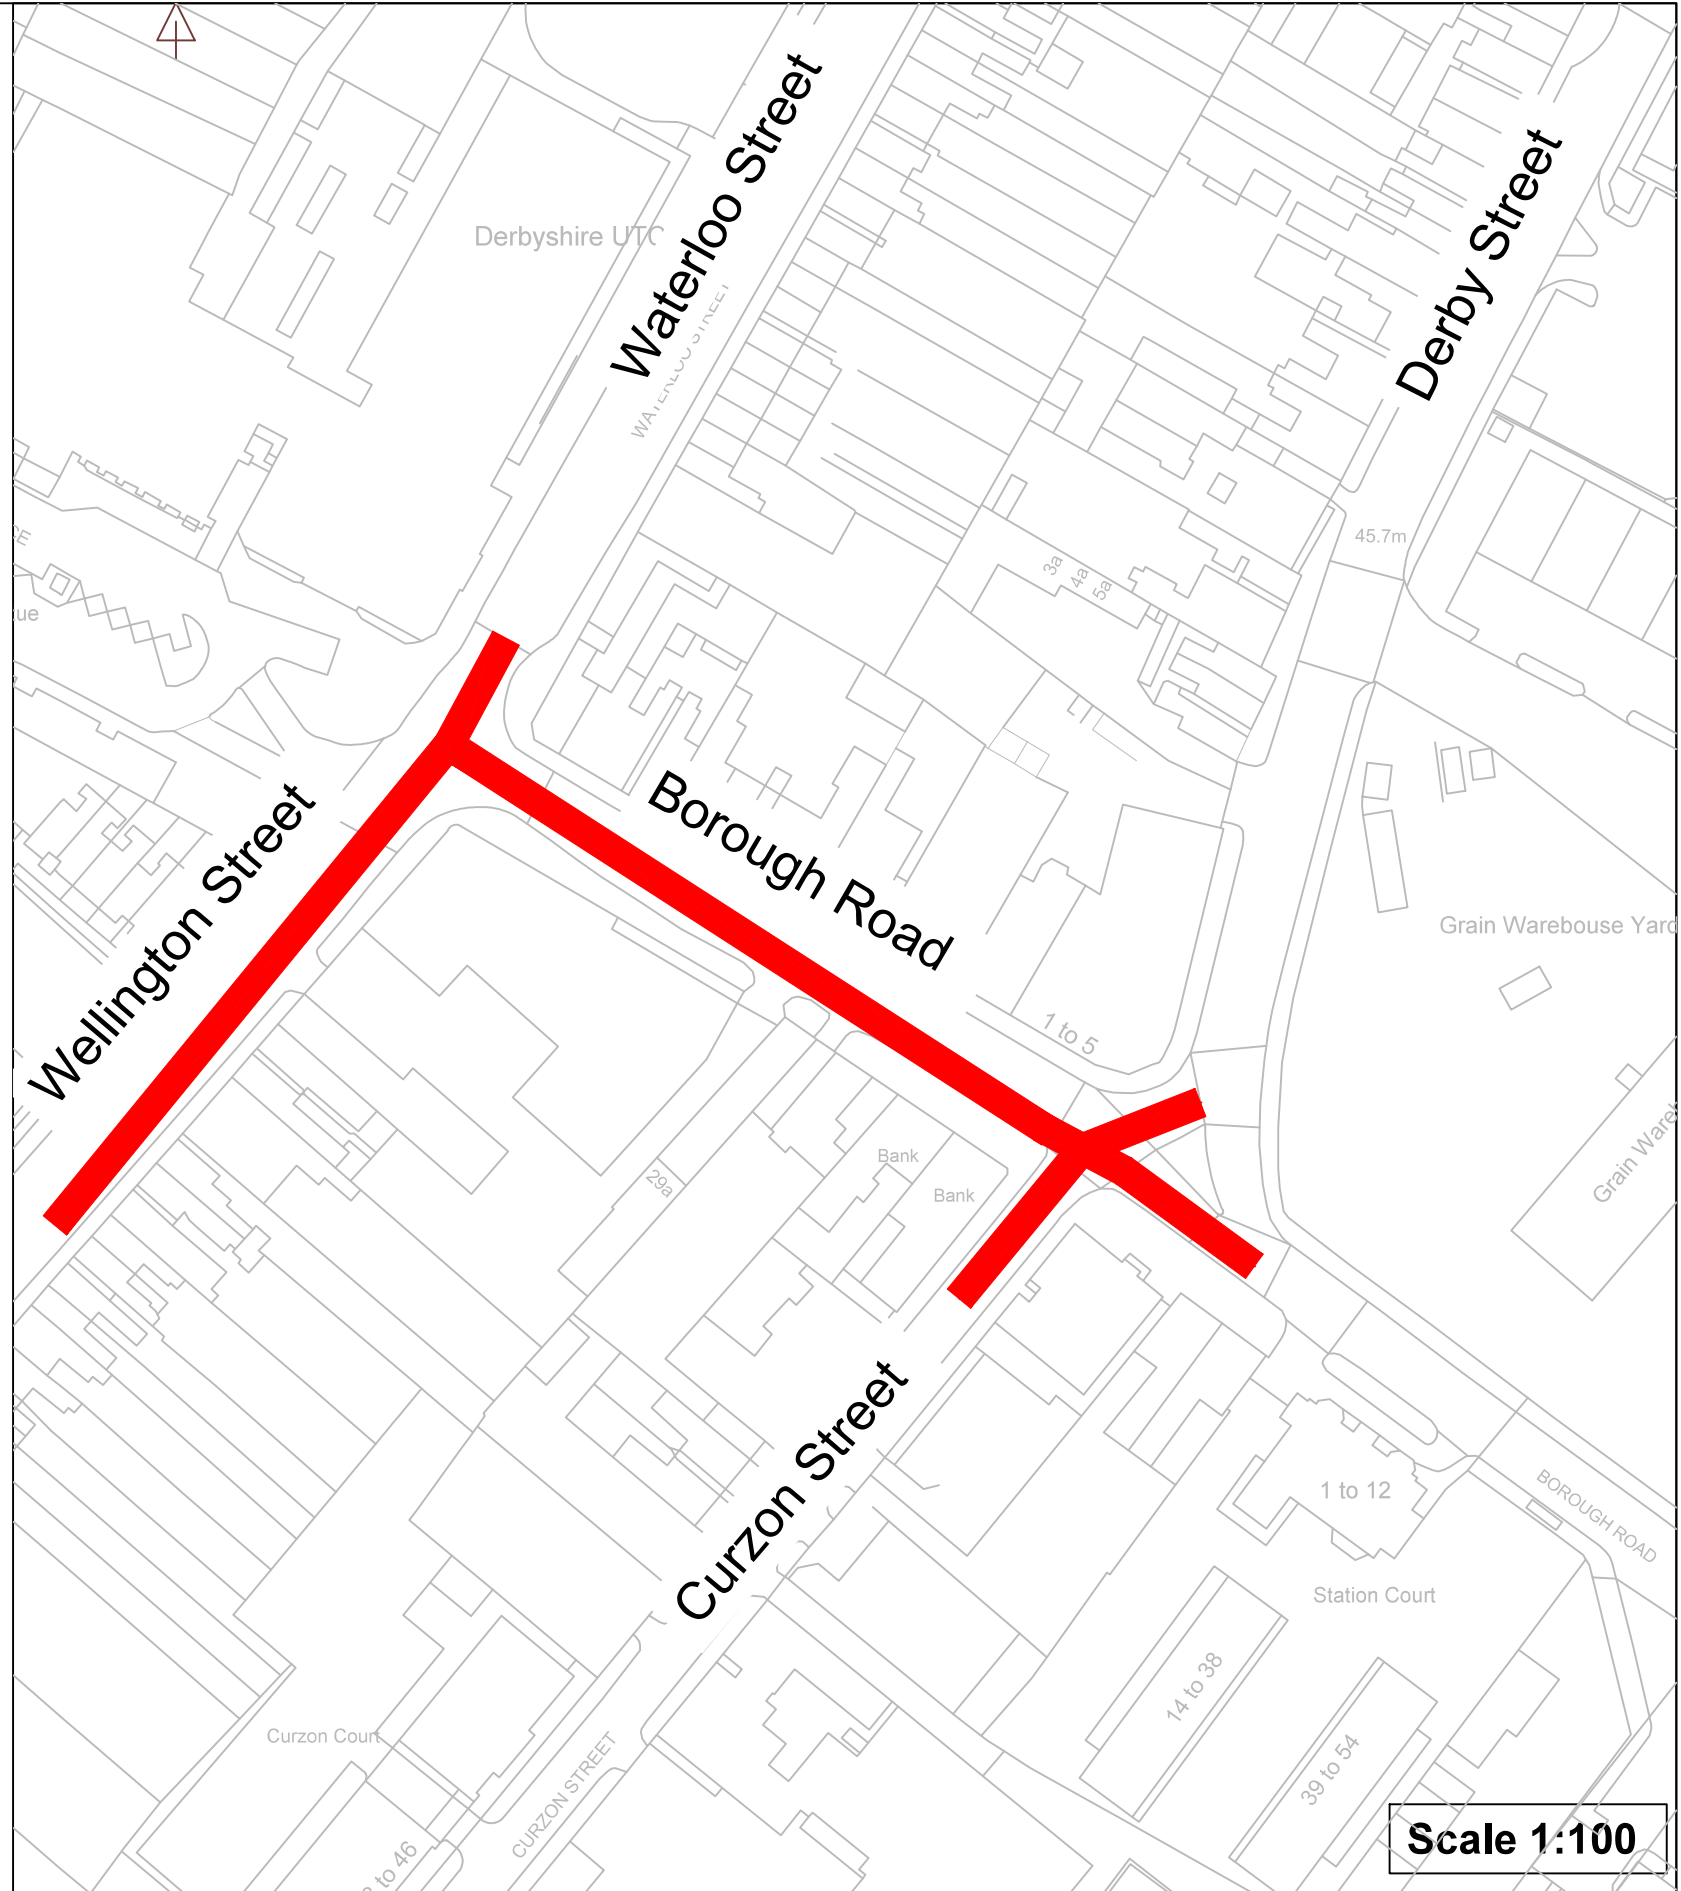

Scale 1:100

**Notes**

1. Proposed road / lane closure indicated thus:-
2. Proposed signed diversion route indicated thus:-

R0	Original drawing	By	Date
Rev	Detail	By	Date

**Revisions**

Original Version
Drawn: RS
Design: AmeyTM
Date: Dec 2025
Other

Checked by:-

Approved by:- (Drawing NOT approved if this box is empty)



Project Name  
Borough Road Cycle Track,  
Burton upon Trent

Drawing Title  
Consulting  
Traffic Management Details  
Phase 4

Grid reference : 424087, 323362	
Original Drawing Size : A1	Dimensions : m
Scale : As Shown	Copyright © Amey

Drawing No D5327C/TM/SK04	Rev R0
------------------------------	-----------