


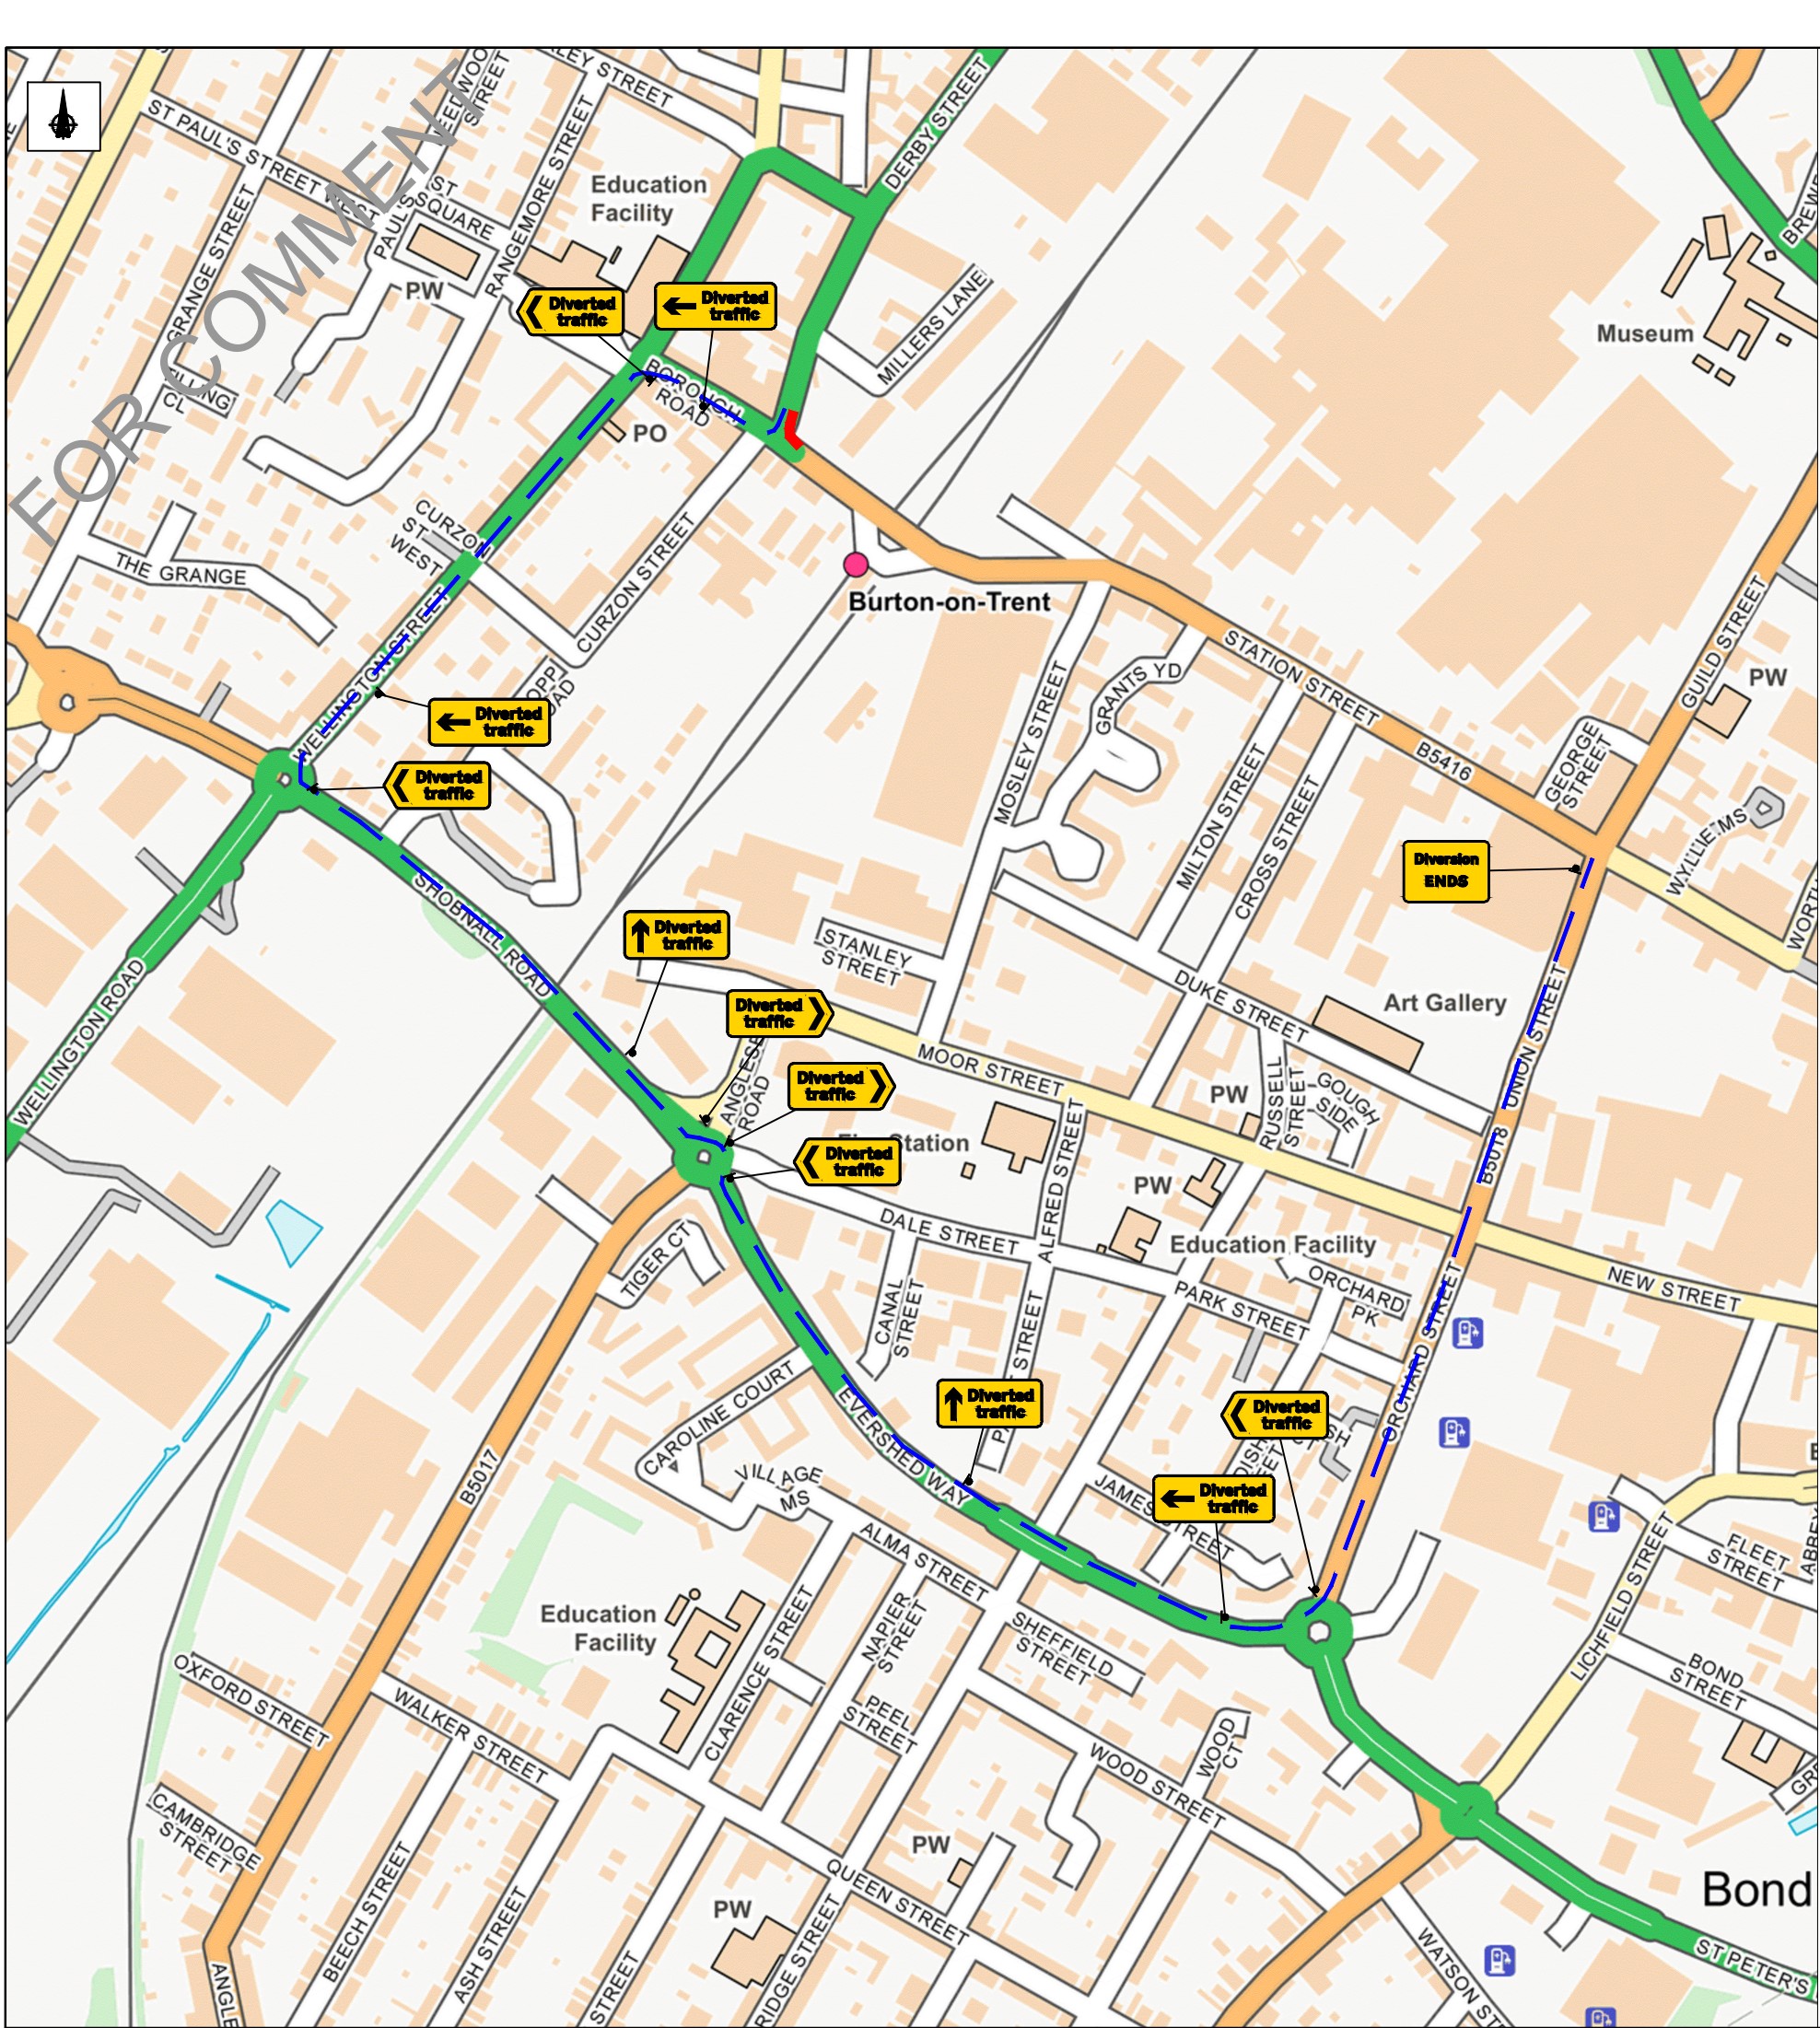

Sign Schedule			
	ID: 001	Qty: 1	Ref: 2702 End of temporary diversion route
	ID: 002	Qty: 2	Ref: 2703 Direction of temporary diversion route from junction ahead
	ID: 003	Qty: 2	Ref: 2704 Direction of temporary diversion route
	ID: 004	Qty: 3	Ref: 2703 Direction of temporary diversion route from junction ahead
	ID: 005	Qty: 4	Ref: 2704 Direction of temporary diversion route

- NOTES:
- All signs, markings and safety zones will be in accordance with Traffic Signs Manual.
 - Sign locations are indicative only and exact locations will be determined on site.
 - Works Access and Egress locations to be agreed on site and any changes to the design should be reported.

Key:			
	Safety Zone		Works Area
	Road Closed		Sign
	Diversions		Cone Line
	Pedestrian Route		Marshal
	Pedestrian Barrier		TM Operative
	Portable traffic signal		Traffic light phase
	Pedestrian ramp (Fixed to ground)		No Parking Cones
	Temporary pedestrian crossing		

DETAIL B

Single/Dual carriageway 40mph or less - 450mm cones, spacing 1.5m.
Single/Dual carriageway 50mph or more - 750mm cones, spacing 1.5m.
Dual carriageway national speed limit - 750mm cones, spacing 1.5m, relaxation 3m.

- Notes:
- During darkness, warning lights to BS EN 12352:2006 should be provided in accordance with Table A1.3 (Appendix 1).
 - 45° tapers have 1.5m spacing, no relaxations.
 - On motorways and NSL AP Duals with hard shoulders, 1m cones will be required for both standard and relaxation works for lead tapers and the facing wall of lane changes.

DETAIL C1

Single/Dual carriageway 40mph or less - 450mm traffic cones.
Single/Dual carriageway 50mph or more - 750mm traffic cones.

- Notes:
- During darkness, warning lights to BS EN 12352:2006 should be provided in accordance with Table A1.3 (Appendix 1).
 - For relaxation to Detail C1 see Table A1.3 (Appendix 1).

Scan QR for location
EASTINGS & NORTHINGS:
424108 , 323354



Permanent Speed Limit

SAFETY ZONE DIMENSIONS
Sideways Safety Zone : 0.5m
Longways Safety Zone: 0.5m
ALL DIMENSIONS ARE MINIMA



Diversion Length
1.25 miles

Revision	By	Checked	Approved	Date	Description

Amey

Title BOROUGH ROAD CYCLE TRACK
PHASE 1A
LANE CLOSURE A5121 DERBY STREET

SHEET 2

Designed	DP	02.10.25	Eng Chk.	x	x
Drawn	DP	02.10.25	Coordination	x	x
Dwg Chk.	DS	02.10.25	Approved	x	x
Scale at A3	1:500	Project	x	Status	X
Drawing No	AUX-TTM-AMEY-493-BOROUGH_RD-CYCLE-SCHEME-PH1A-01	Rev	X		