


Client

Amey — Life's better connected

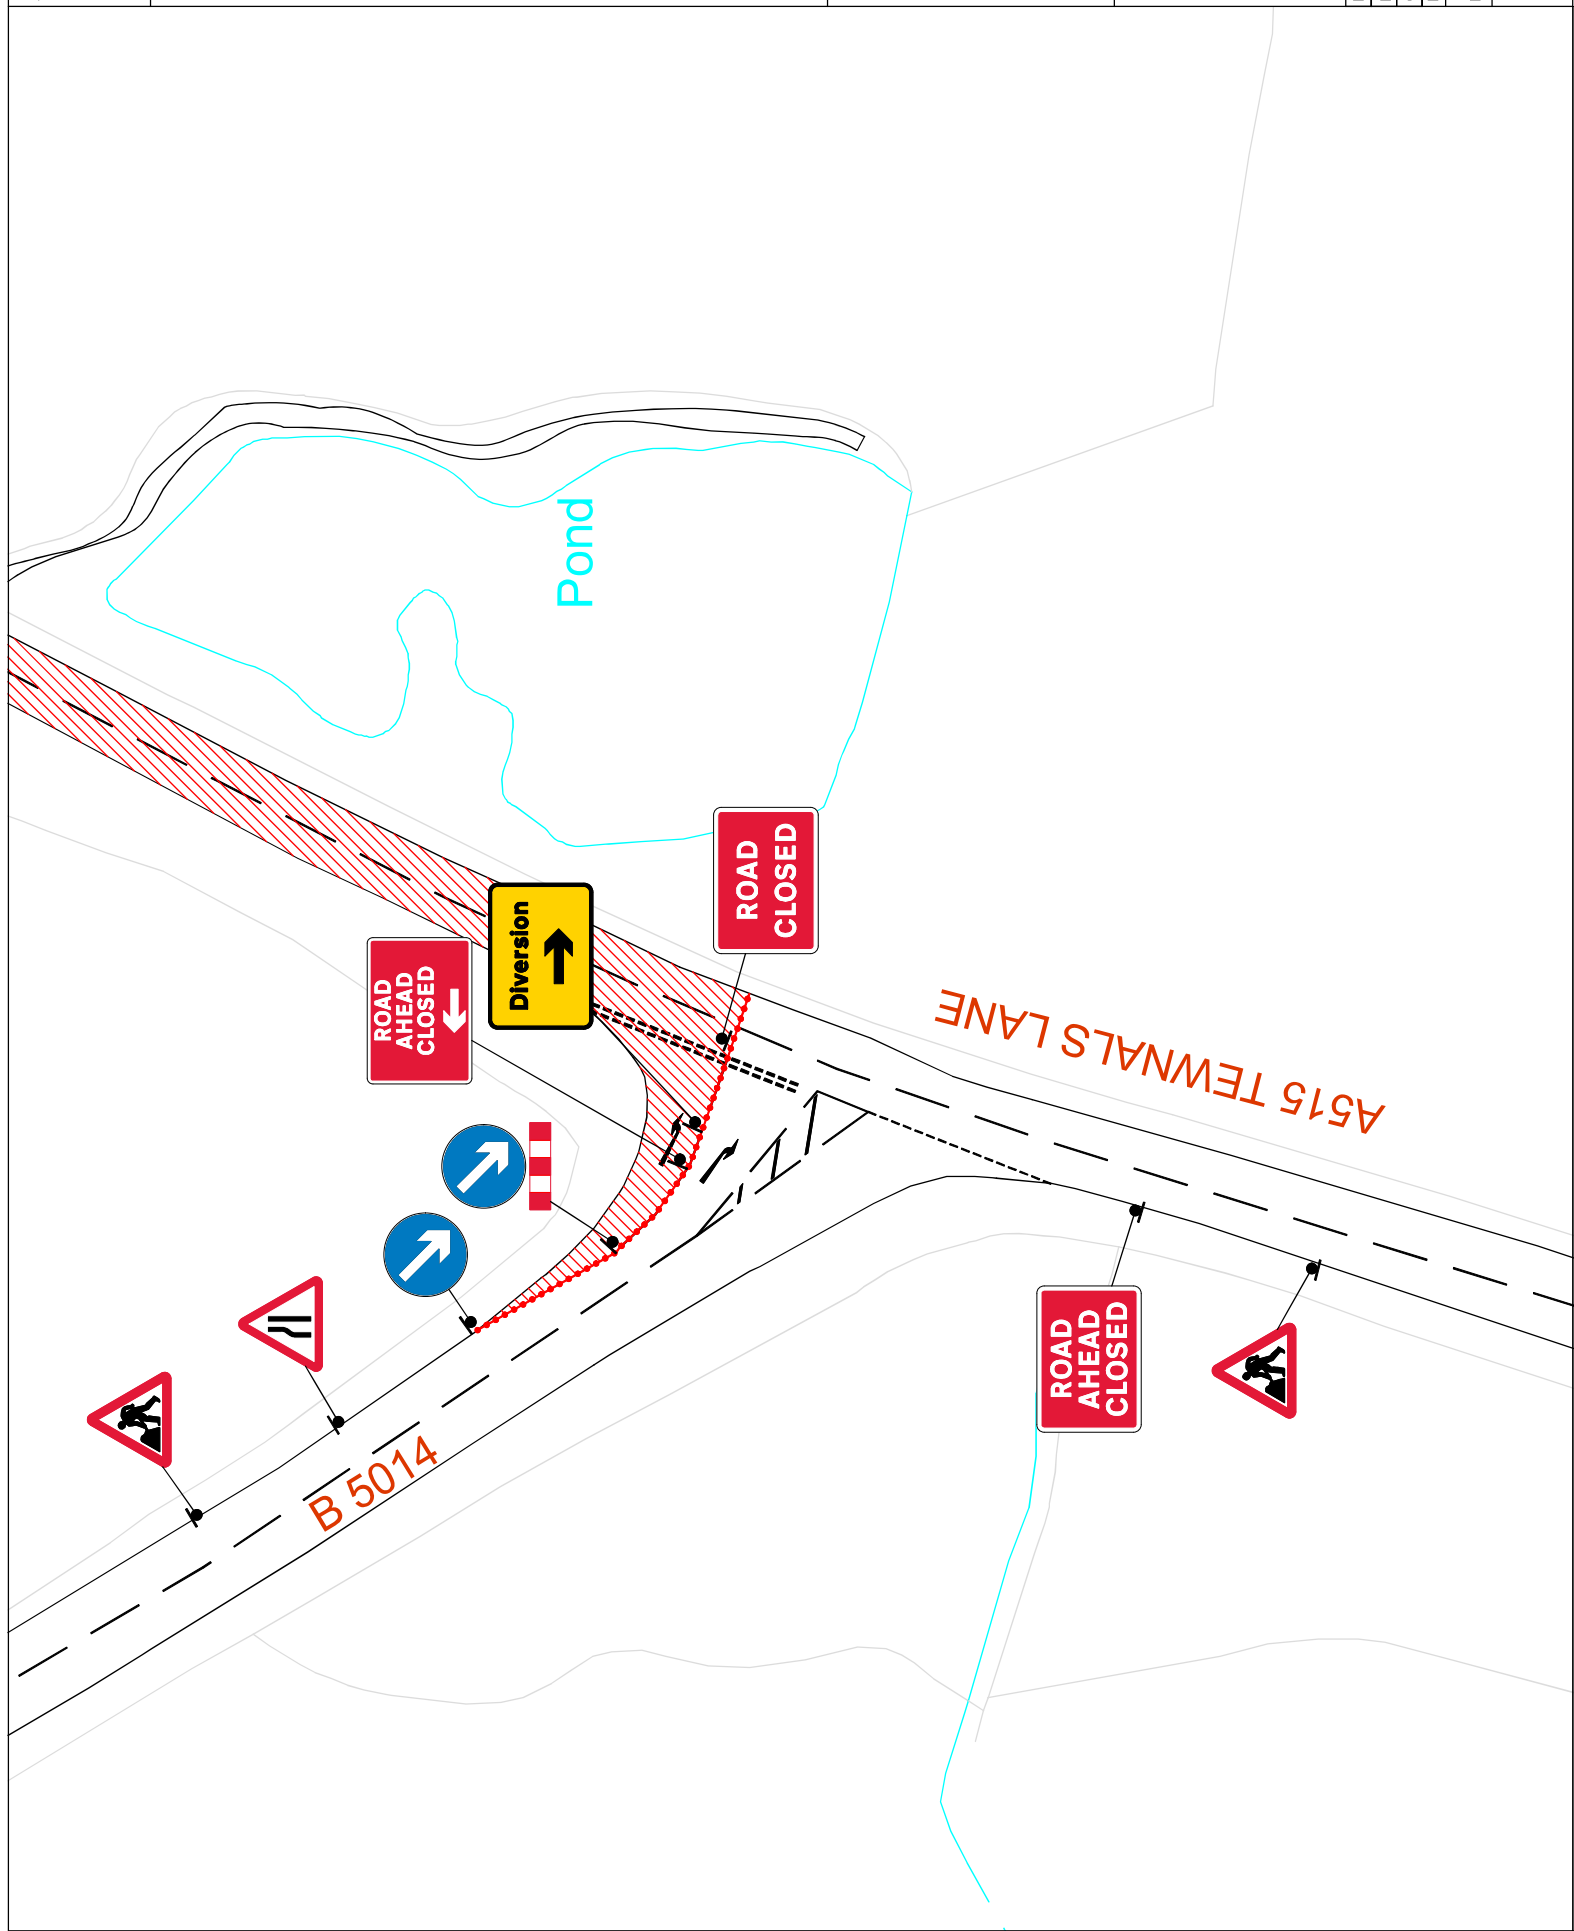

Site Location
A515 Lichfield Road & Wood End
Lane, Lichfield

X - 410911
Y - 313826

What3Words -
escapades.unto.pens

Traffic Management Type
Full Road Closure

Key

- Traffic Cones
- Pedestrian Barrier
- Traffic Signal
- Pedestrian Traffic Signal
- Road Closure
- Pedestrian Diversion Route
- Kerb Ramp

Date 08.04.2025
Designed By SB
Checked By RG


Drawing Reference Number: 001 V3
Scale At A3 - NTS
Dimensions - Metres

Do not scale from this
drawing. All dimensions to be
verified on site

Crown Copyright. All rights reserved.
Drawing to be read in conjunction with relevant method
statement and risk assessment.
Unauthorised reproduction infringes Crown Copyright and
may lead to prosecution or civil proceedings.

Client

Amey — Life's better connected

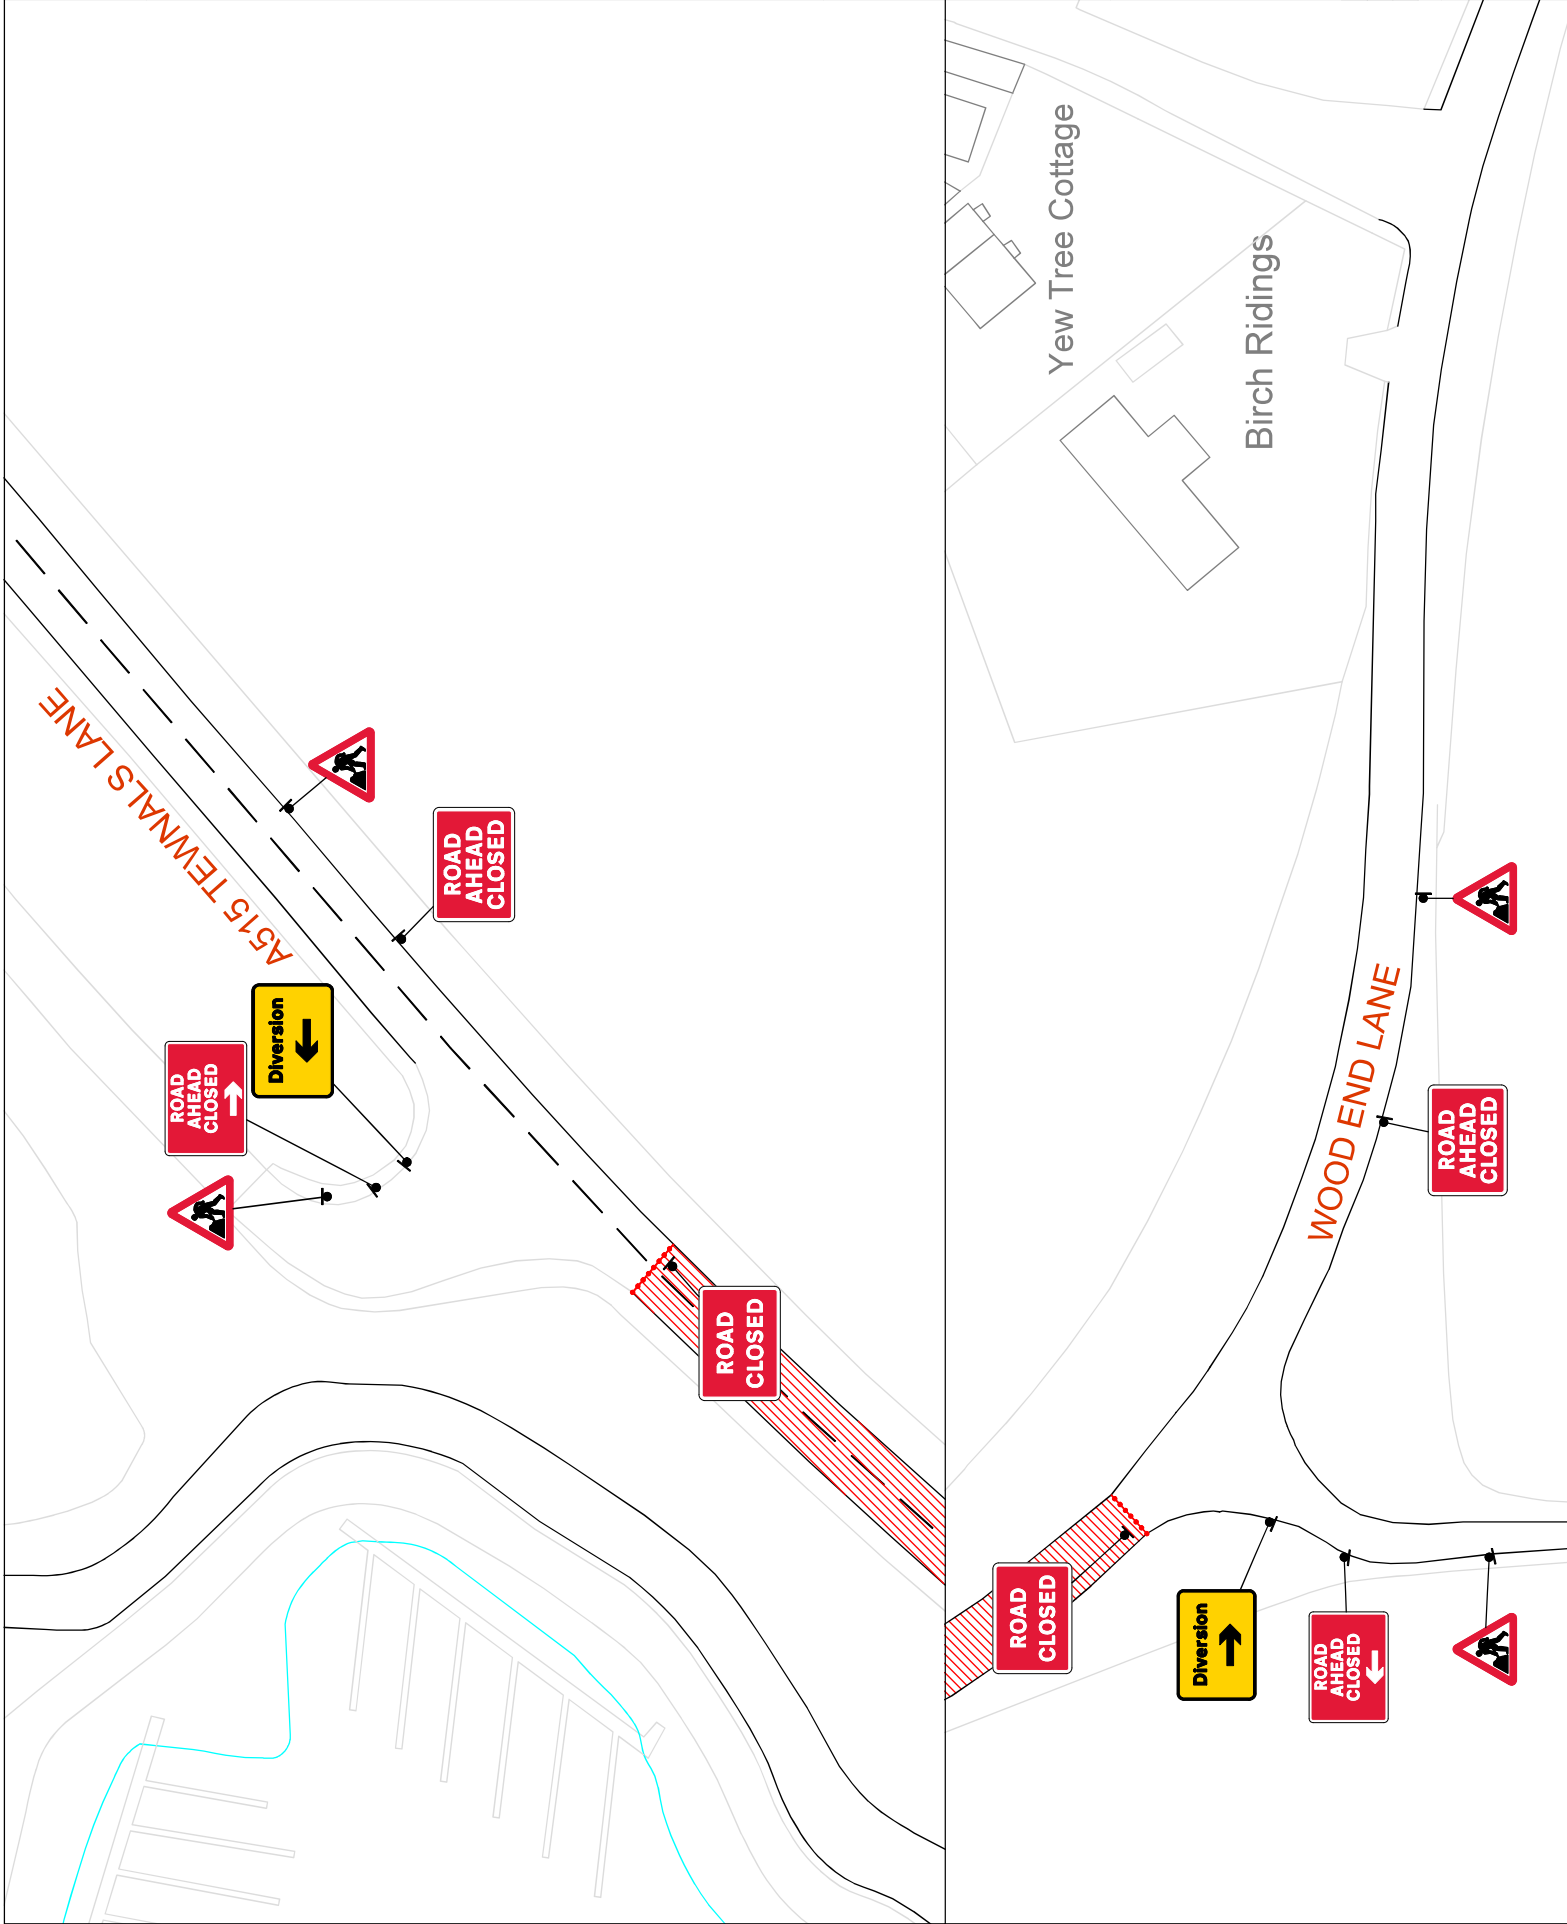

Site Location
A515 Lichfield Road & Wood End Lane, Lichfield

X - 410911
Y - 313826

What3Words -
escapades.unto.pens

Traffic Management Type
Full Road Closure

- Key
- Traffic Cones
 - Pedestrian Barrier
 - Traffic Signal
 - Pedestrian Traffic Signal

- Road Closure
- Pedestrian Diversion Route
- Kerb Ramp

Date 08.04.2025
Designed By SB
Checked By RG

Drawing Reference Number: 002 V3
Scale At A3 - NTS
Dimensions - Metres

Do not scale from this drawing. All dimensions to be verified on site

Crown Copyright. All rights reserved.
Drawing to be read in conjunction with relevant method statement and risk assessment.
Unauthorised reproduction infringes Crown Copyright and may lead to prosecution or civil proceedings.

SPECIAL
SIGNS
USED

A515 CLOSED
AFTER KINGS BROMLEY
FOR LICHFIELD
FOLLOW DIVERSION

A515 CLOSED
AFTER B5014
FOR KINGS BROMLEY
FOLLOW DIVERSION

Site Location
A515 Lichfield Road & Wood End Lane, Lichfield

X - 410911
Y - 313826

What3Words -
escapades.unto.pens


Traffic Management Type
Full Road Closure

Date	08.04.2025
Designed By	SB
Checked By	RG

Drawing Reference Number: 003 V3
Scale At A3 - NTS
Dimensions - Metres

Do not scale from this drawing. All dimensions to be verified on site

Crown Copyright. All rights reserved.
Drawing to be read in conjunction with relevant method statement and risk assessment.
Unauthorised reproduction infringes Crown Copyright and may lead to prosecution or civil proceedings.

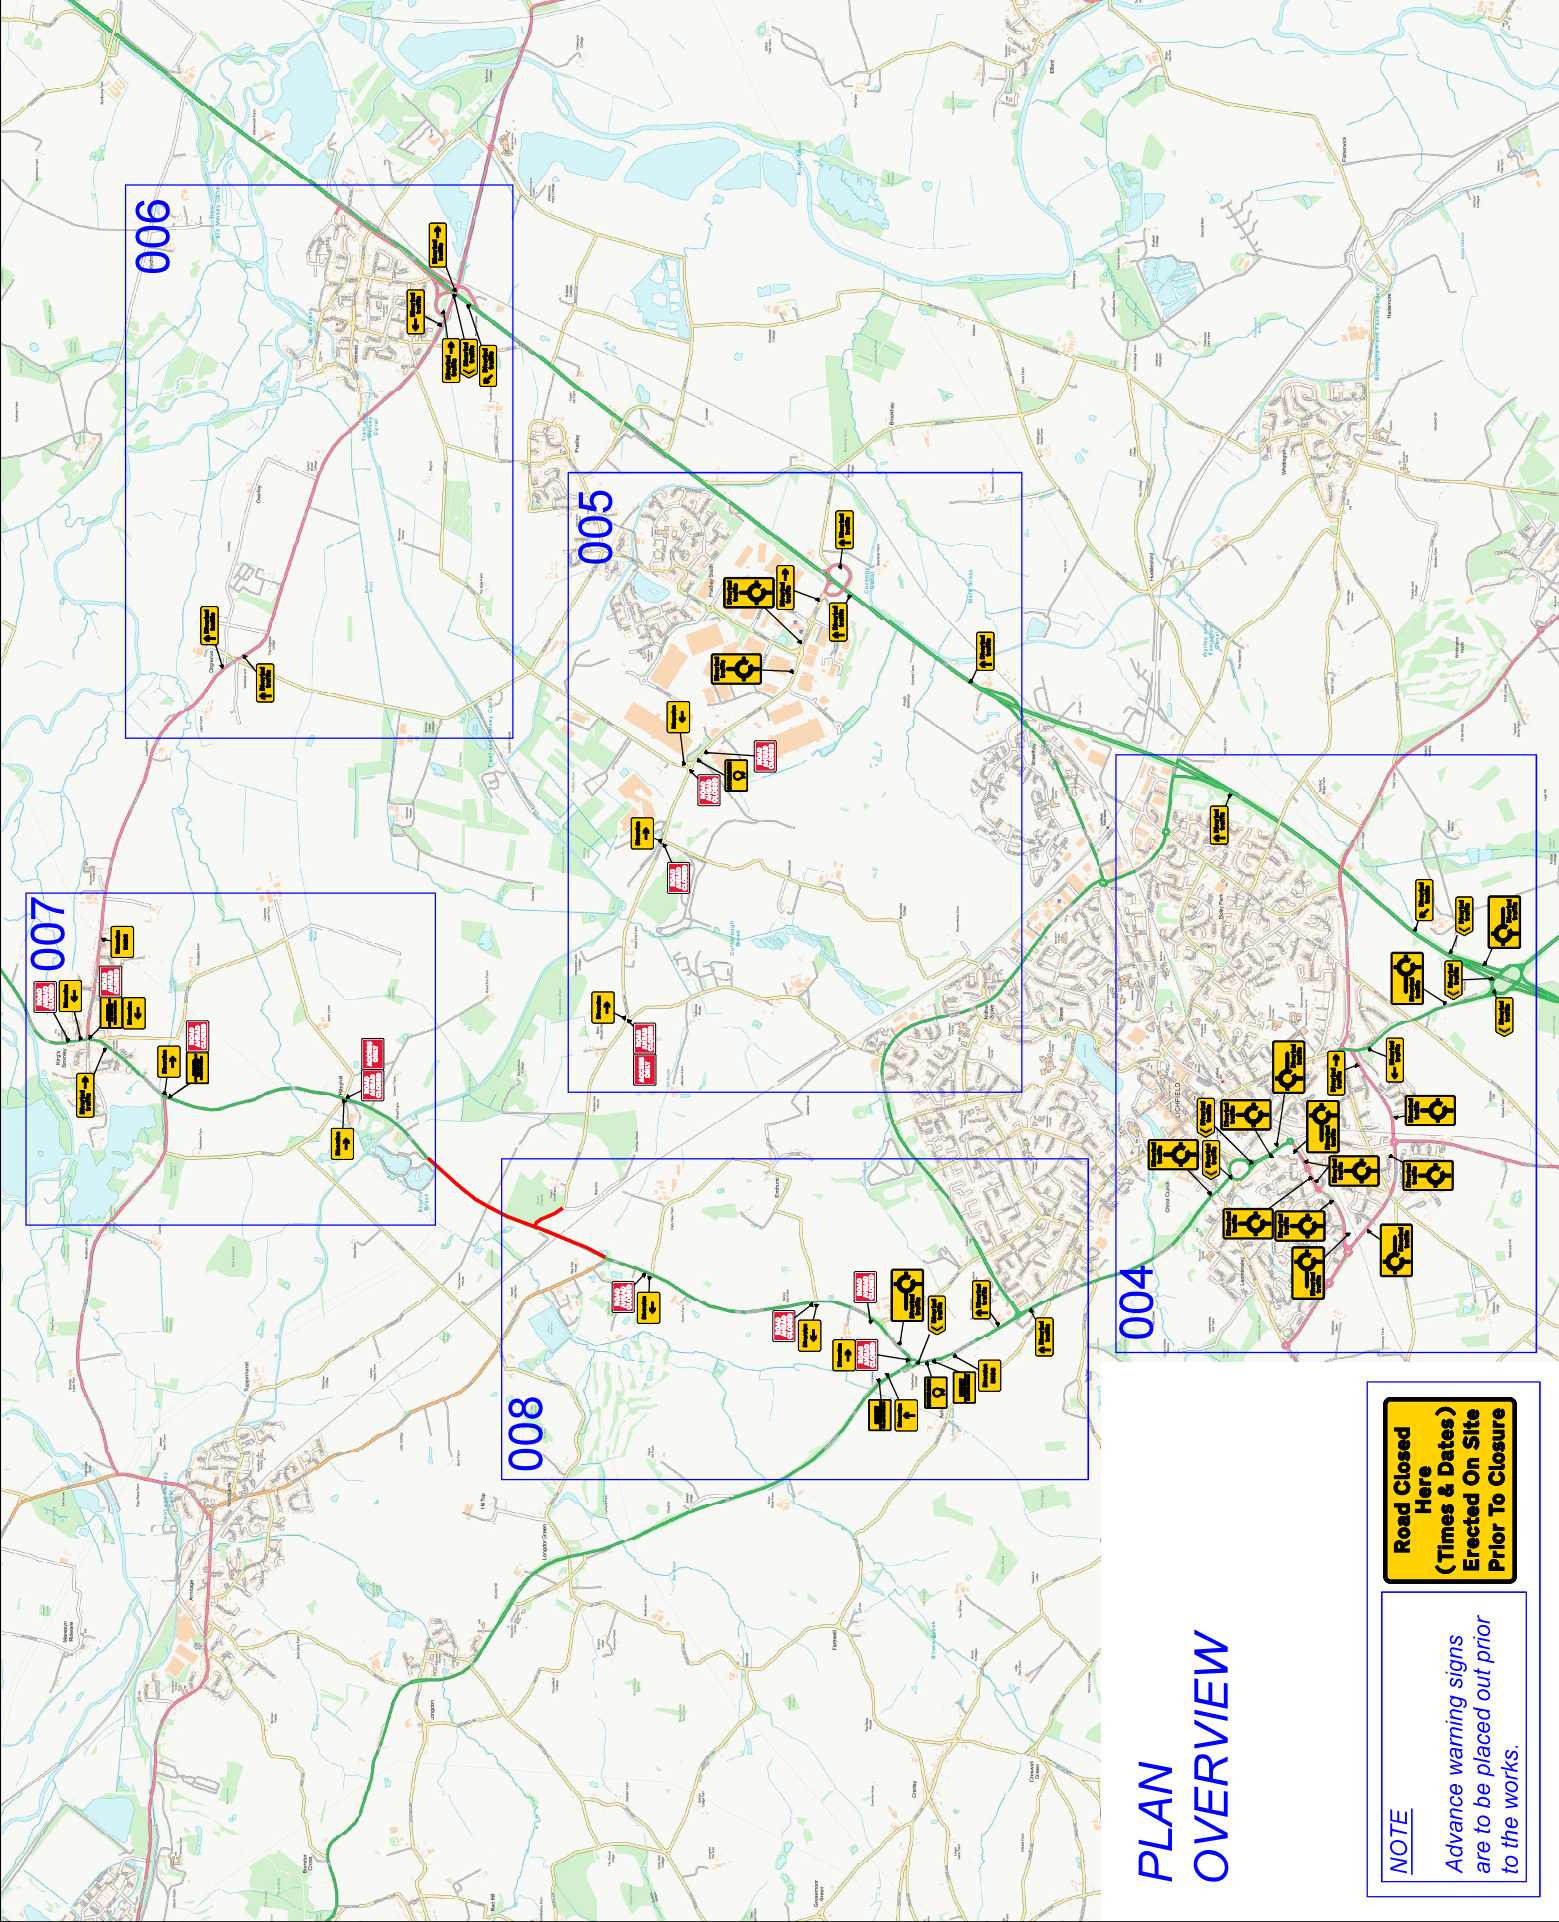


PLAN
OVERVIEW

NOTE

Advance warning signs
are to be placed out prior
to the works.

Road Closed
Here
(Times & Dates)
Erected On Site
Prior To Closure

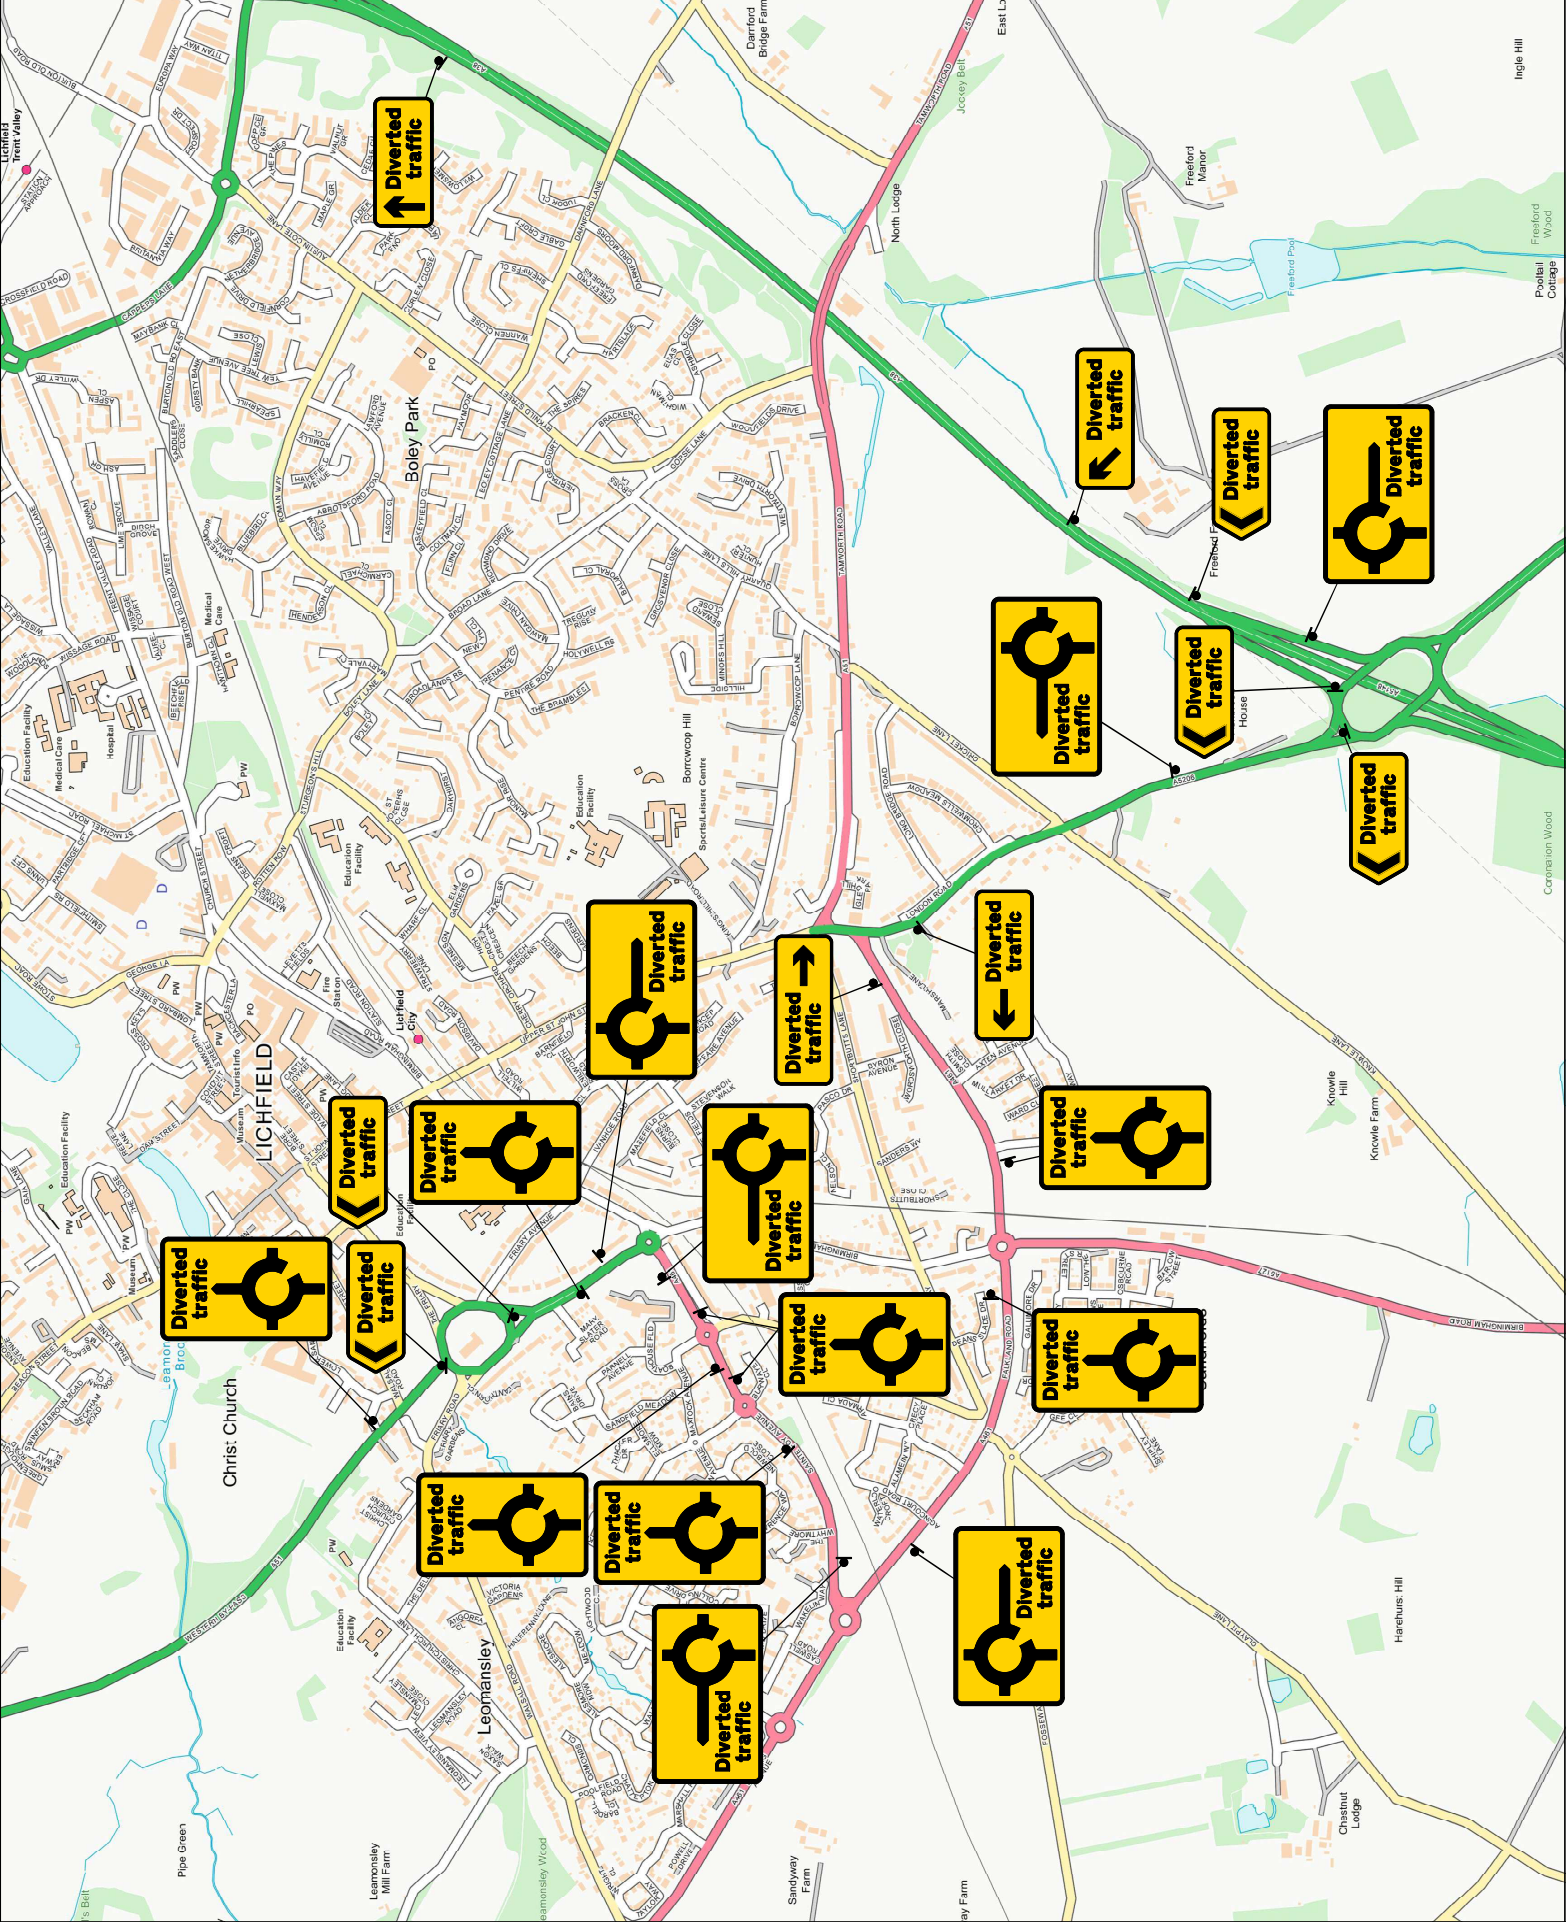

Client

Amei

Life's better connected

Notes

Site Location

A515 Lichfield Road & Wood End Lane, Lichfield

X - 410911
Y - 313826

What3Words -
escapades.unto.pens

Traffic Management Type

Full Road Closure

Date

08.04.2025

Designed By

SB

Checked By

RG


Drawing Reference Number: 004 V3

Scale At: A3 - NTS

Do not scale from this drawing. All dimensions to be verified on site.

Dimensions - Metres

Crown Copyright. All rights reserved.
Drawing to be read in conjunction with relevant method statement and risk assessment.
Unauthorised reproduction infringes Crown Copyright and may lead to prosecution or civil proceedings.

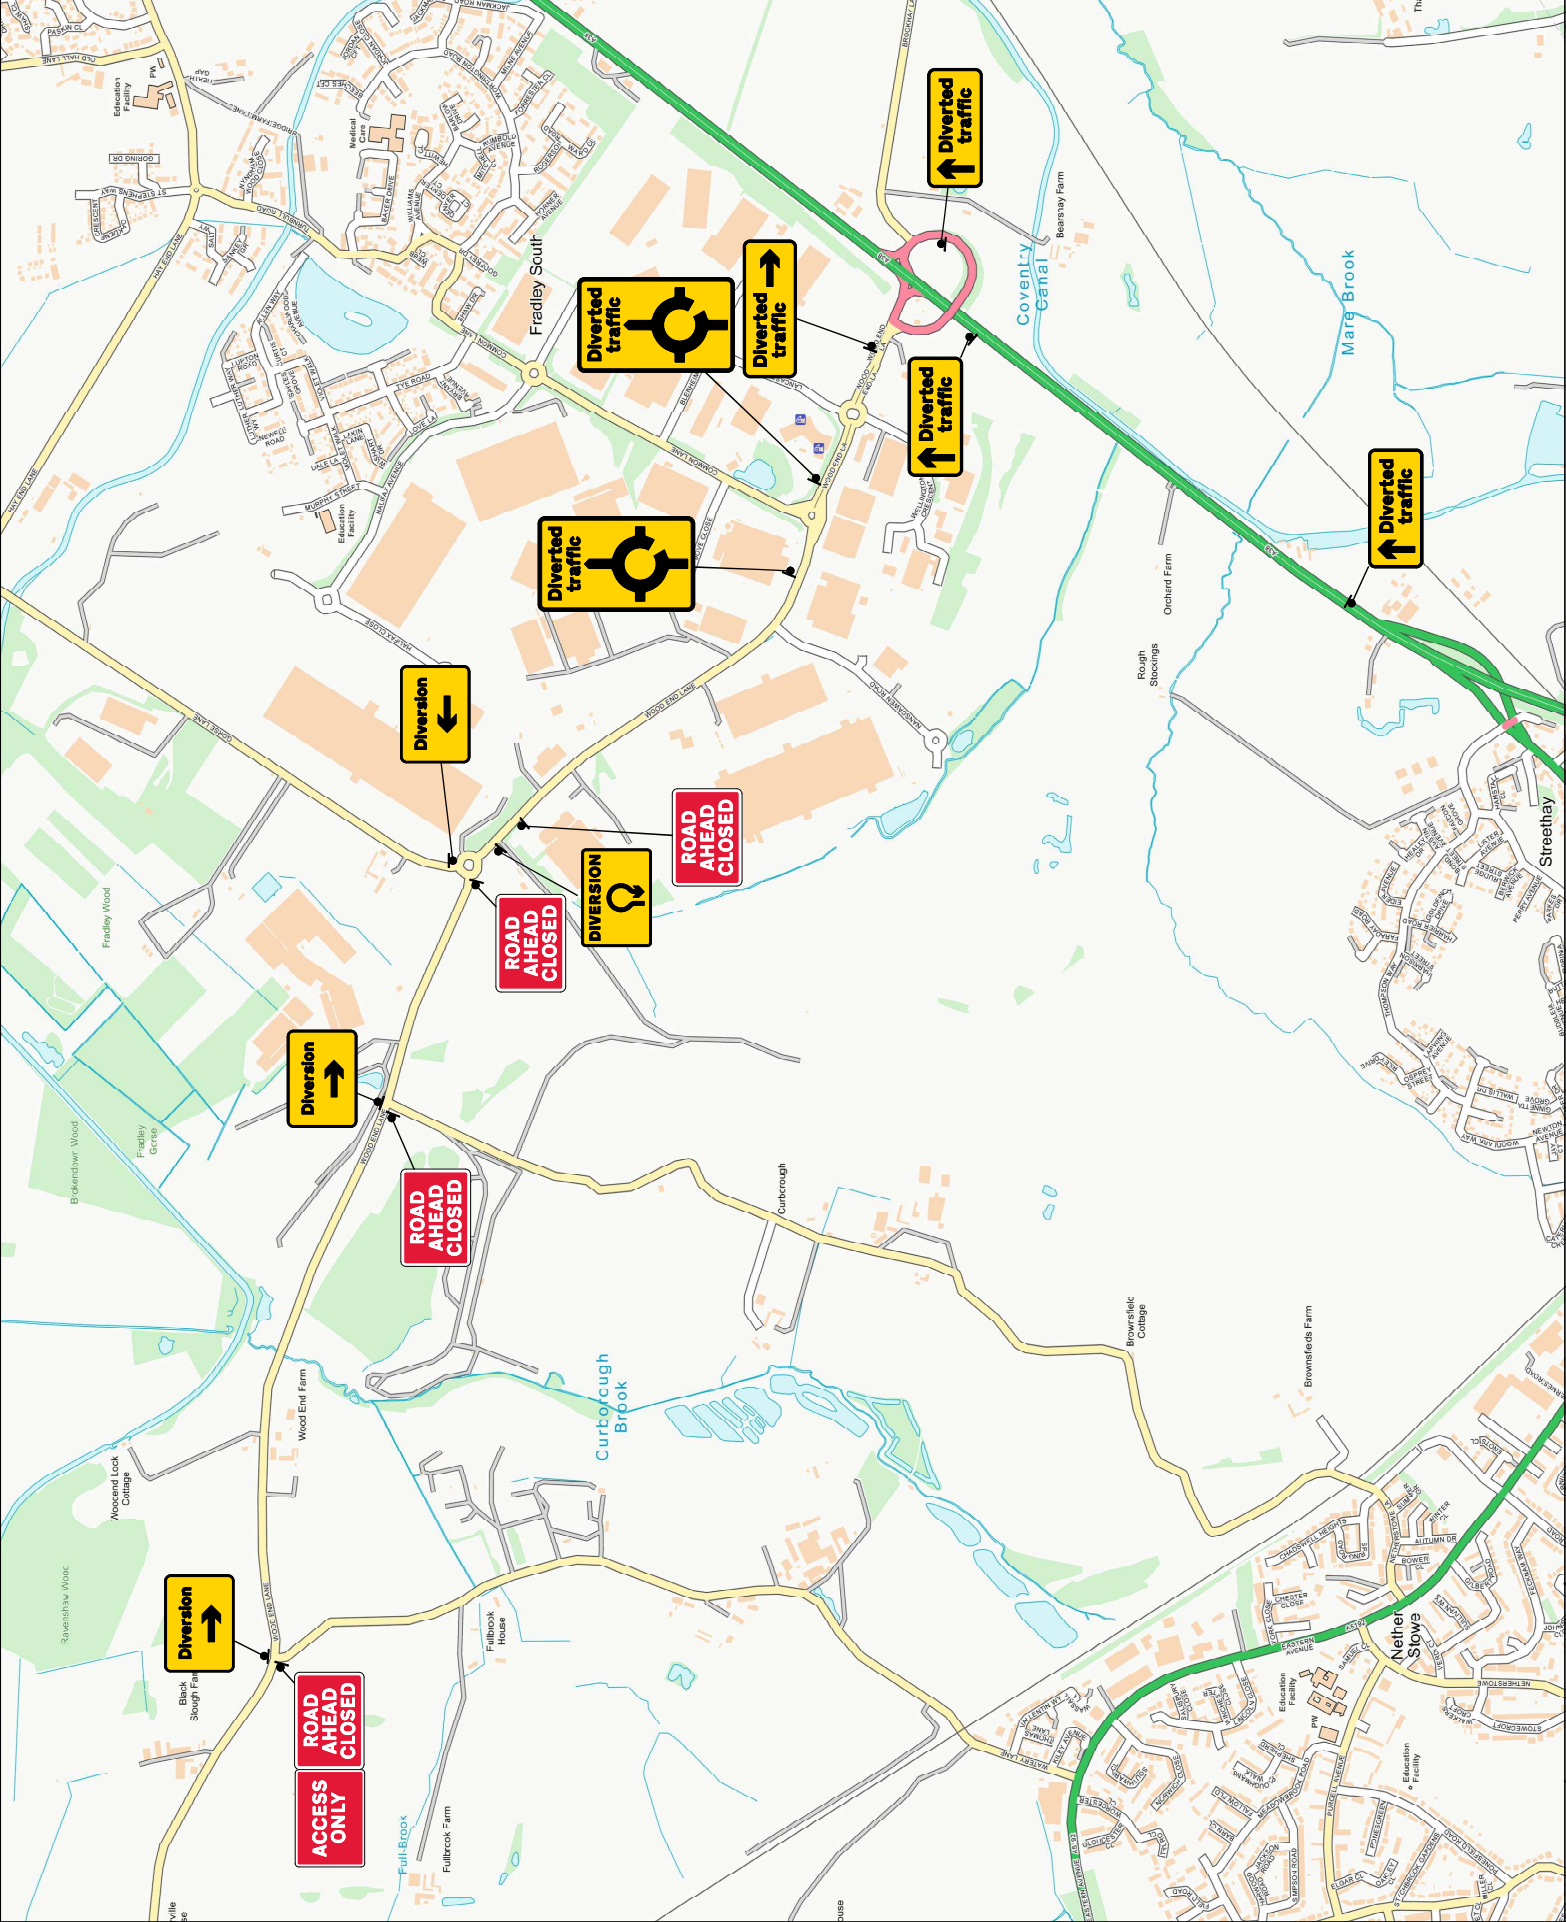

Client

Amey

Life's better connected

Notes

Site Location

A515 Lichfield Road & Wood End Lane, Lichfield

X - 410911

Y - 313826

What3Words -

escapades.unto.pens

Traffic Management Type

Full Road Closure

Date

08.04.2025

Designed By

SB

Checked By

RG


Drawing Reference Number: 005 V3

Scale At A3 - NTS

Dimensions - Metres

Do not scale from this drawing. All dimensions to be verified on site

Crown Copyright. All rights reserved.
Drawing to be read in conjunction with relevant method statement and risk assessment.
Unauthorised reproduction infringes Crown Copyright and may lead to prosecution or civil proceedings.

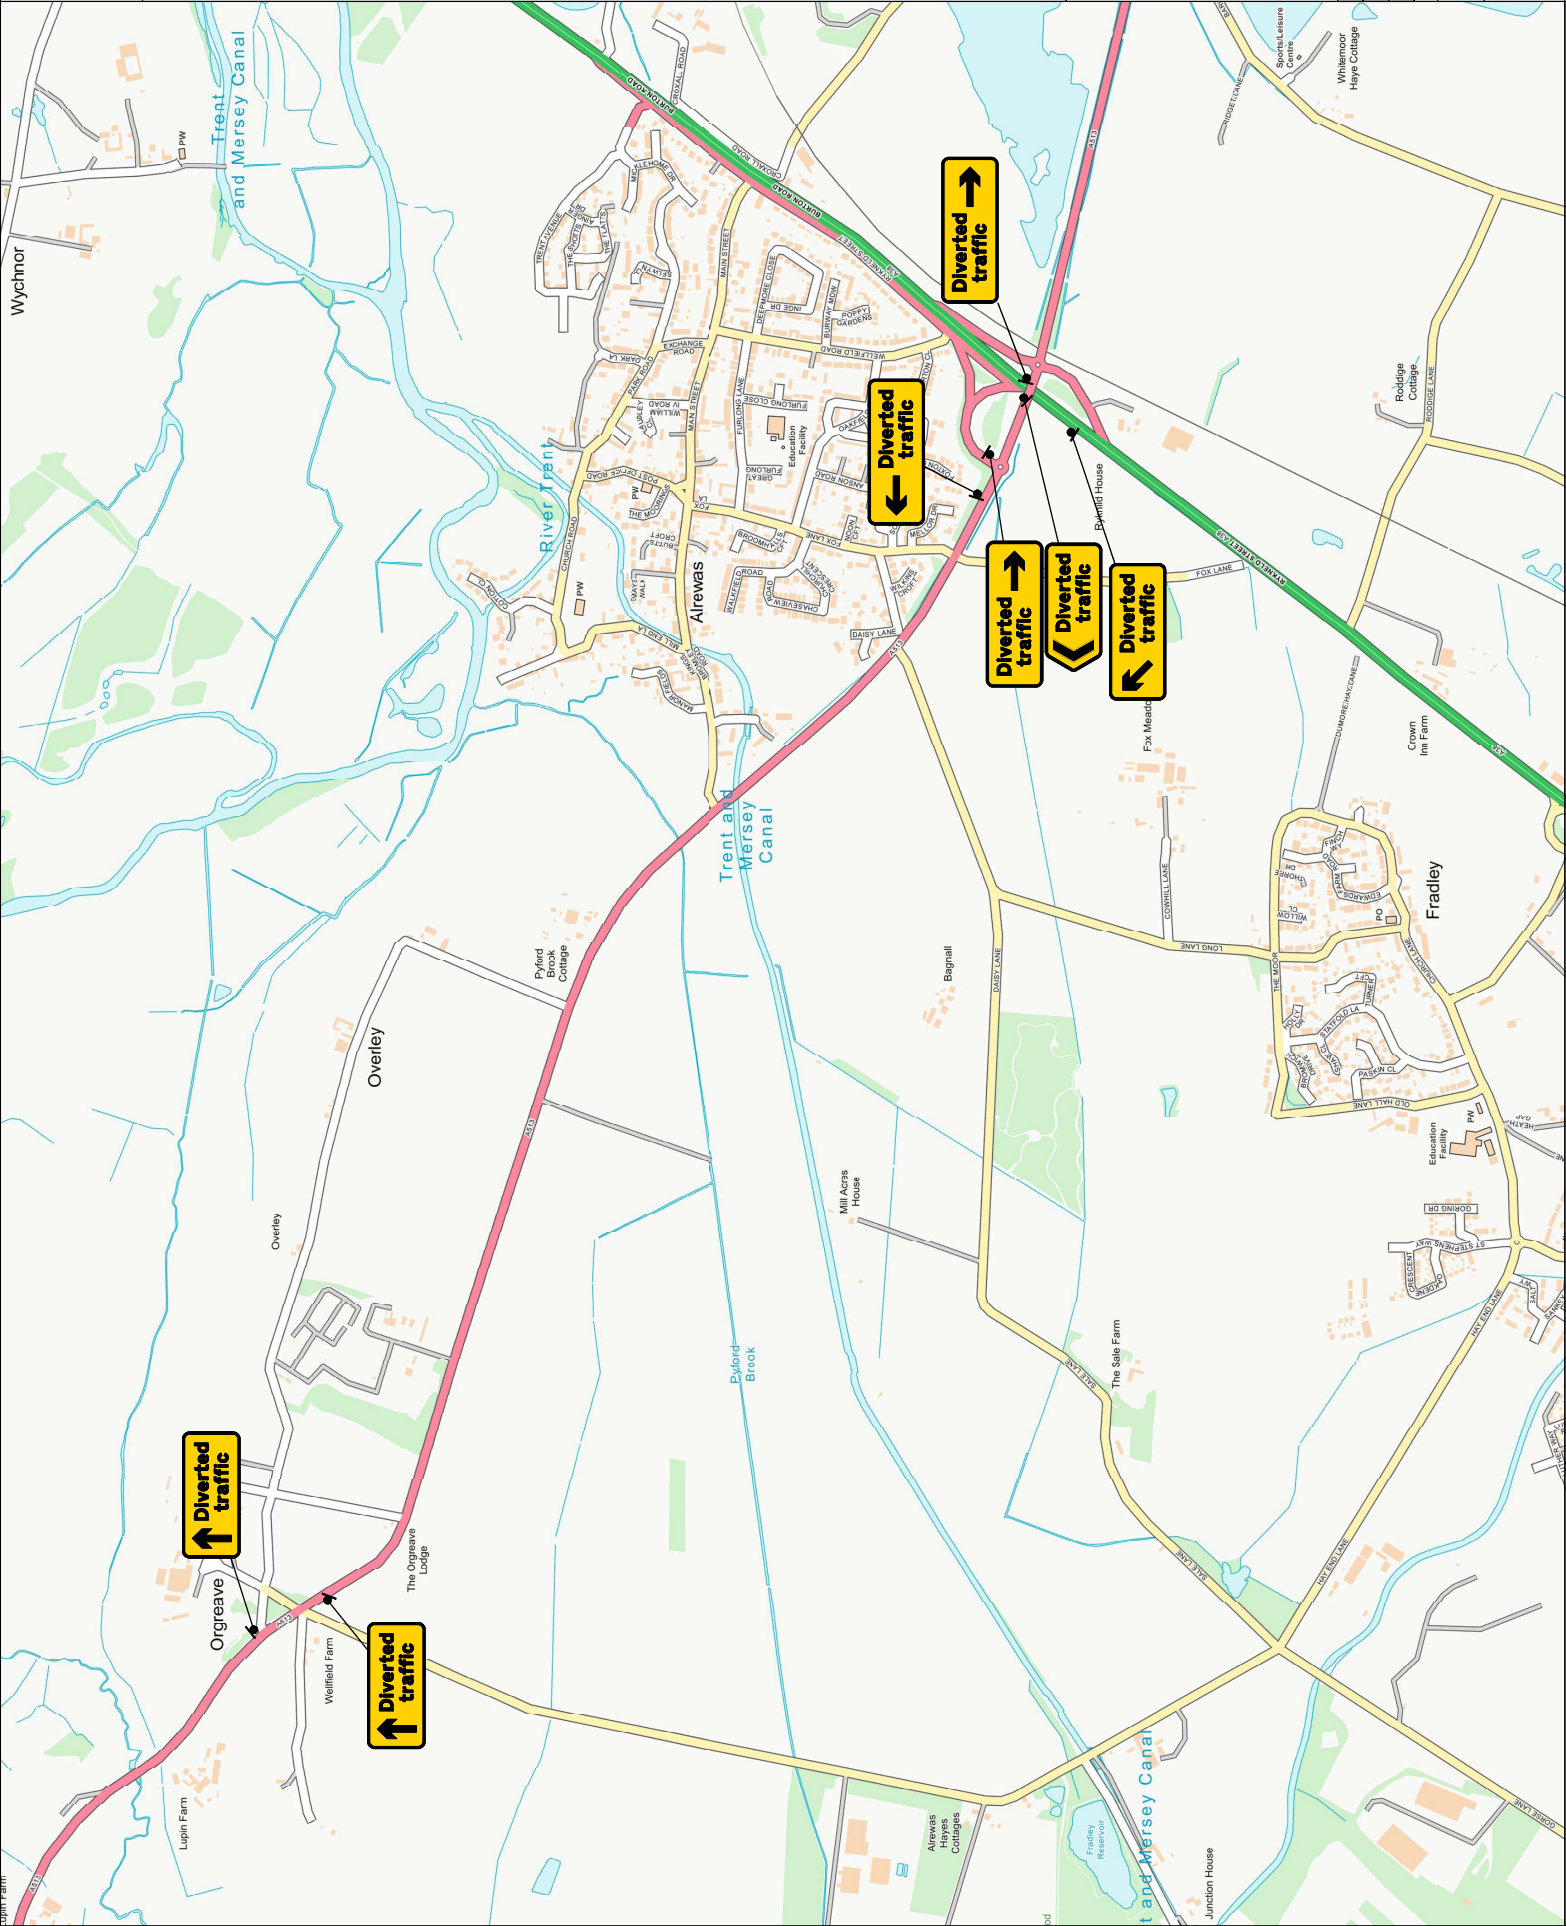

Client
Amei — Life's better connected

Notes

Site Location
A515 Lichfield Road & Wood End Lane, Lichfield

X - 410911
Y - 313826

What3Words -
escapades.unto.pens

Traffic Management Type
Full Road Closure

Date 08.04.2024

Designed By SB

Checked By RG


Drawing Reference Number: 006 V3

Scale At A3 - NTS

Dimensions - Metres

Do not scale from this drawing. All dimensions to be verified on site.

Crown Copyright. All rights reserved.
Drawing to be read in conjunction with relevant method statement and risk assessment.
Unauthorised reproduction infringes Crown Copyright and may lead to prosecution or civil proceedings.

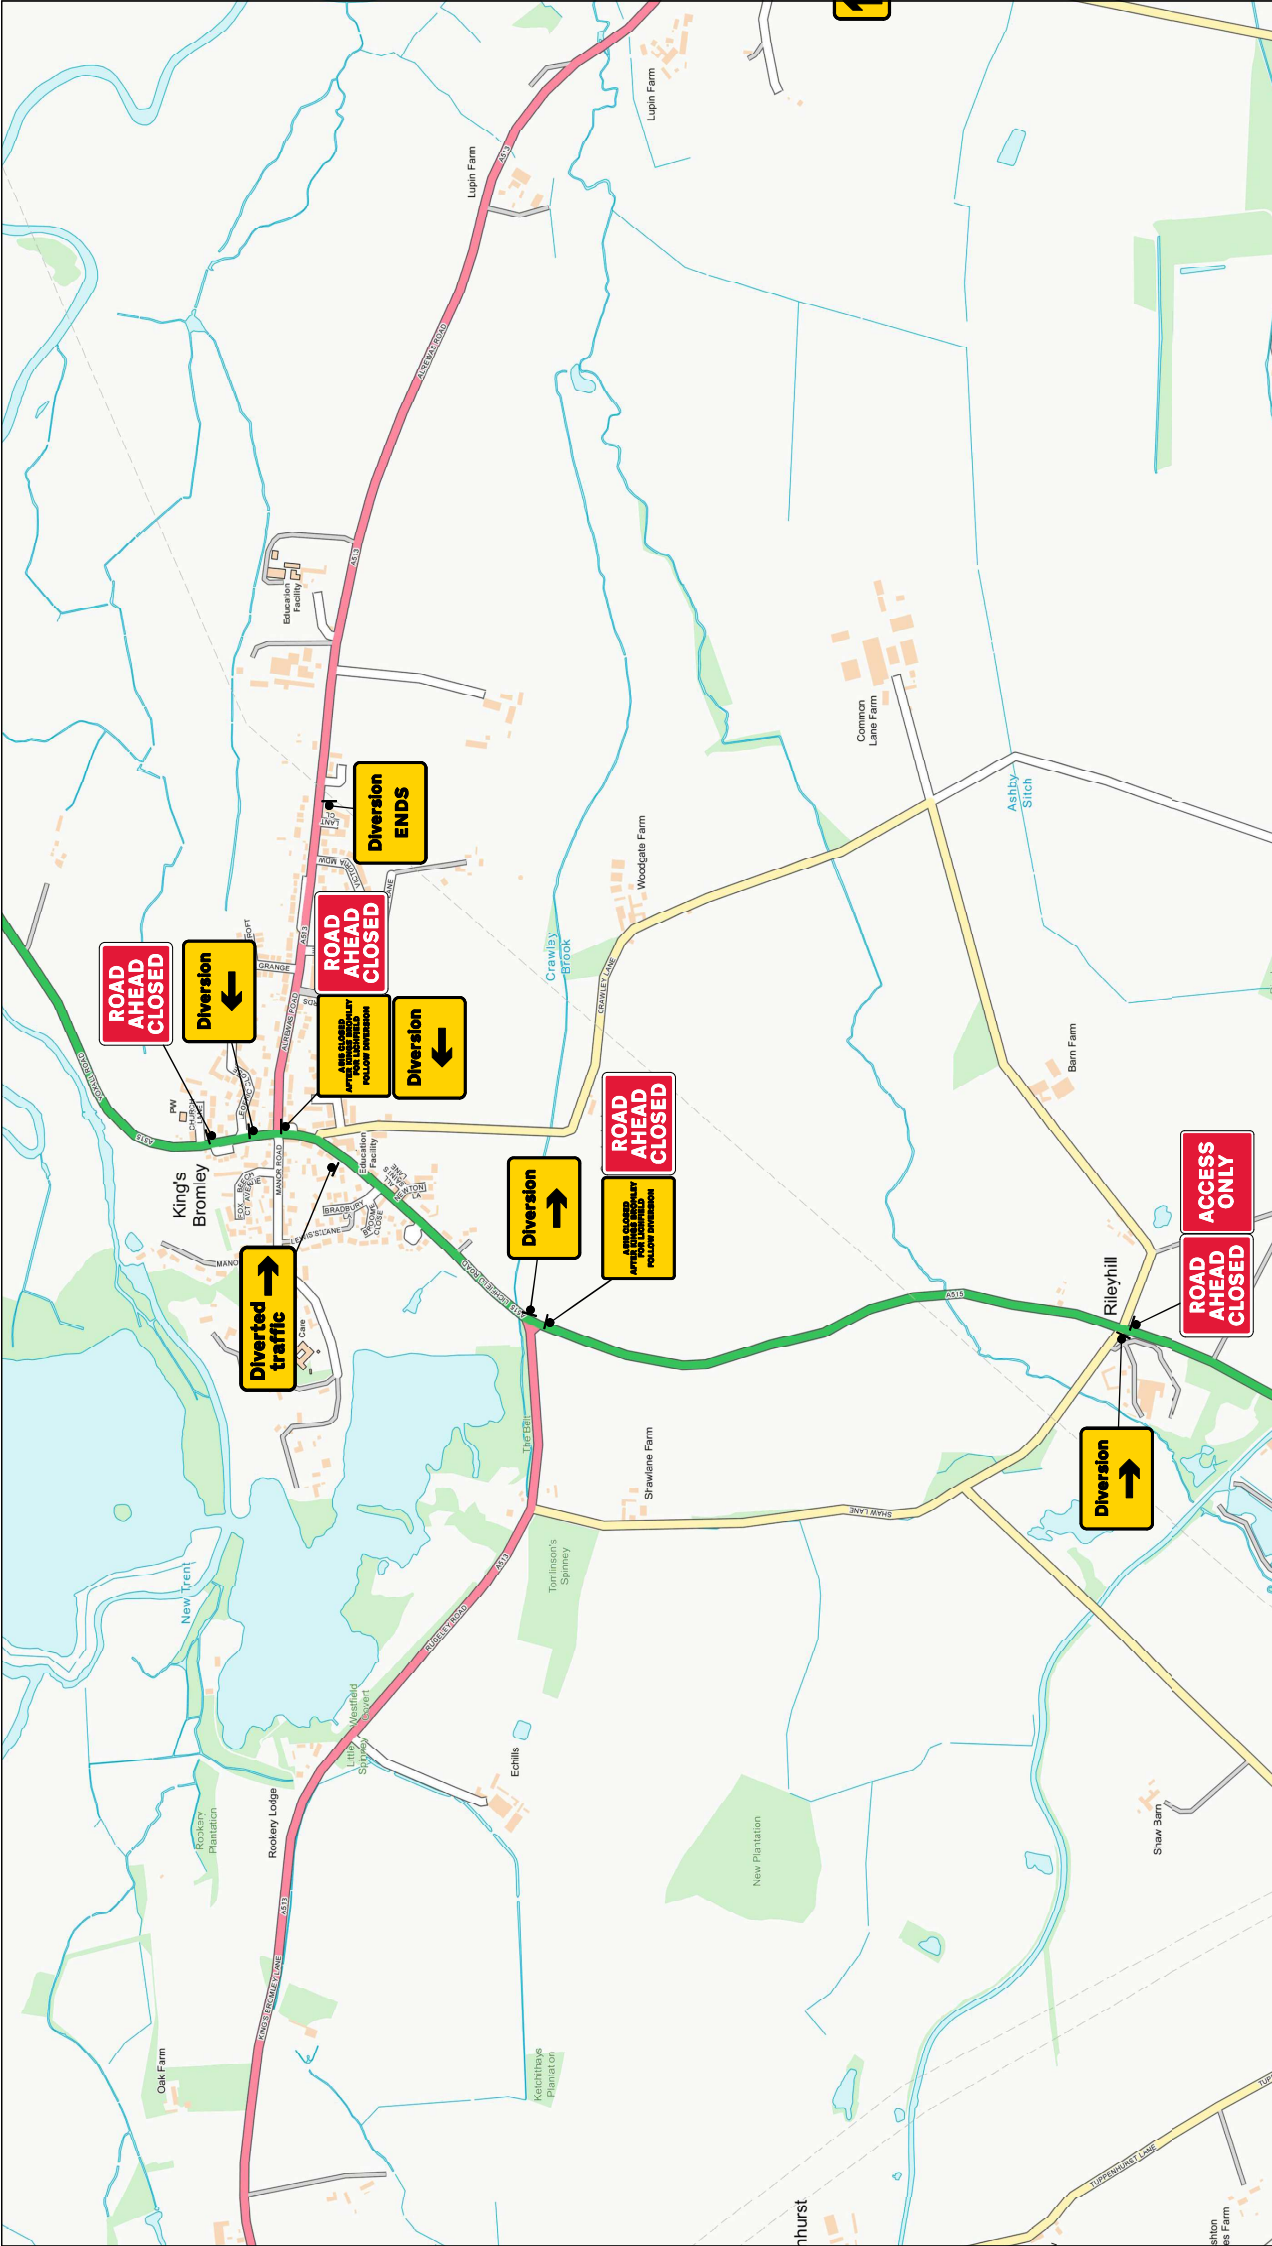

Crown Copyright. All rights reserved.
Drawing to be read in conjunction with relevant method statement and risk assessment.
Unauthorised reproduction infringes Crown Copyright and may lead to prosecution or civil proceedings.

Site Location
A515 Lichfield Road & Wood End
Lane, Lichfield

Designed By	SB	08.04.2025
Authorised / Approved By	RG	08.04.2025
Drawing Reference Number	SB-007 V3	
Scale	A3 - NTS	
Dimensions	Metres	

X - 410911
Y - 313826

What3Words -
escapades.unto.pens


Traffic Management Type
Full Road Closure

Job Notes

Client

Amey — Life's better connected

Do not scale from this drawing. All dimensions to be verified on site.

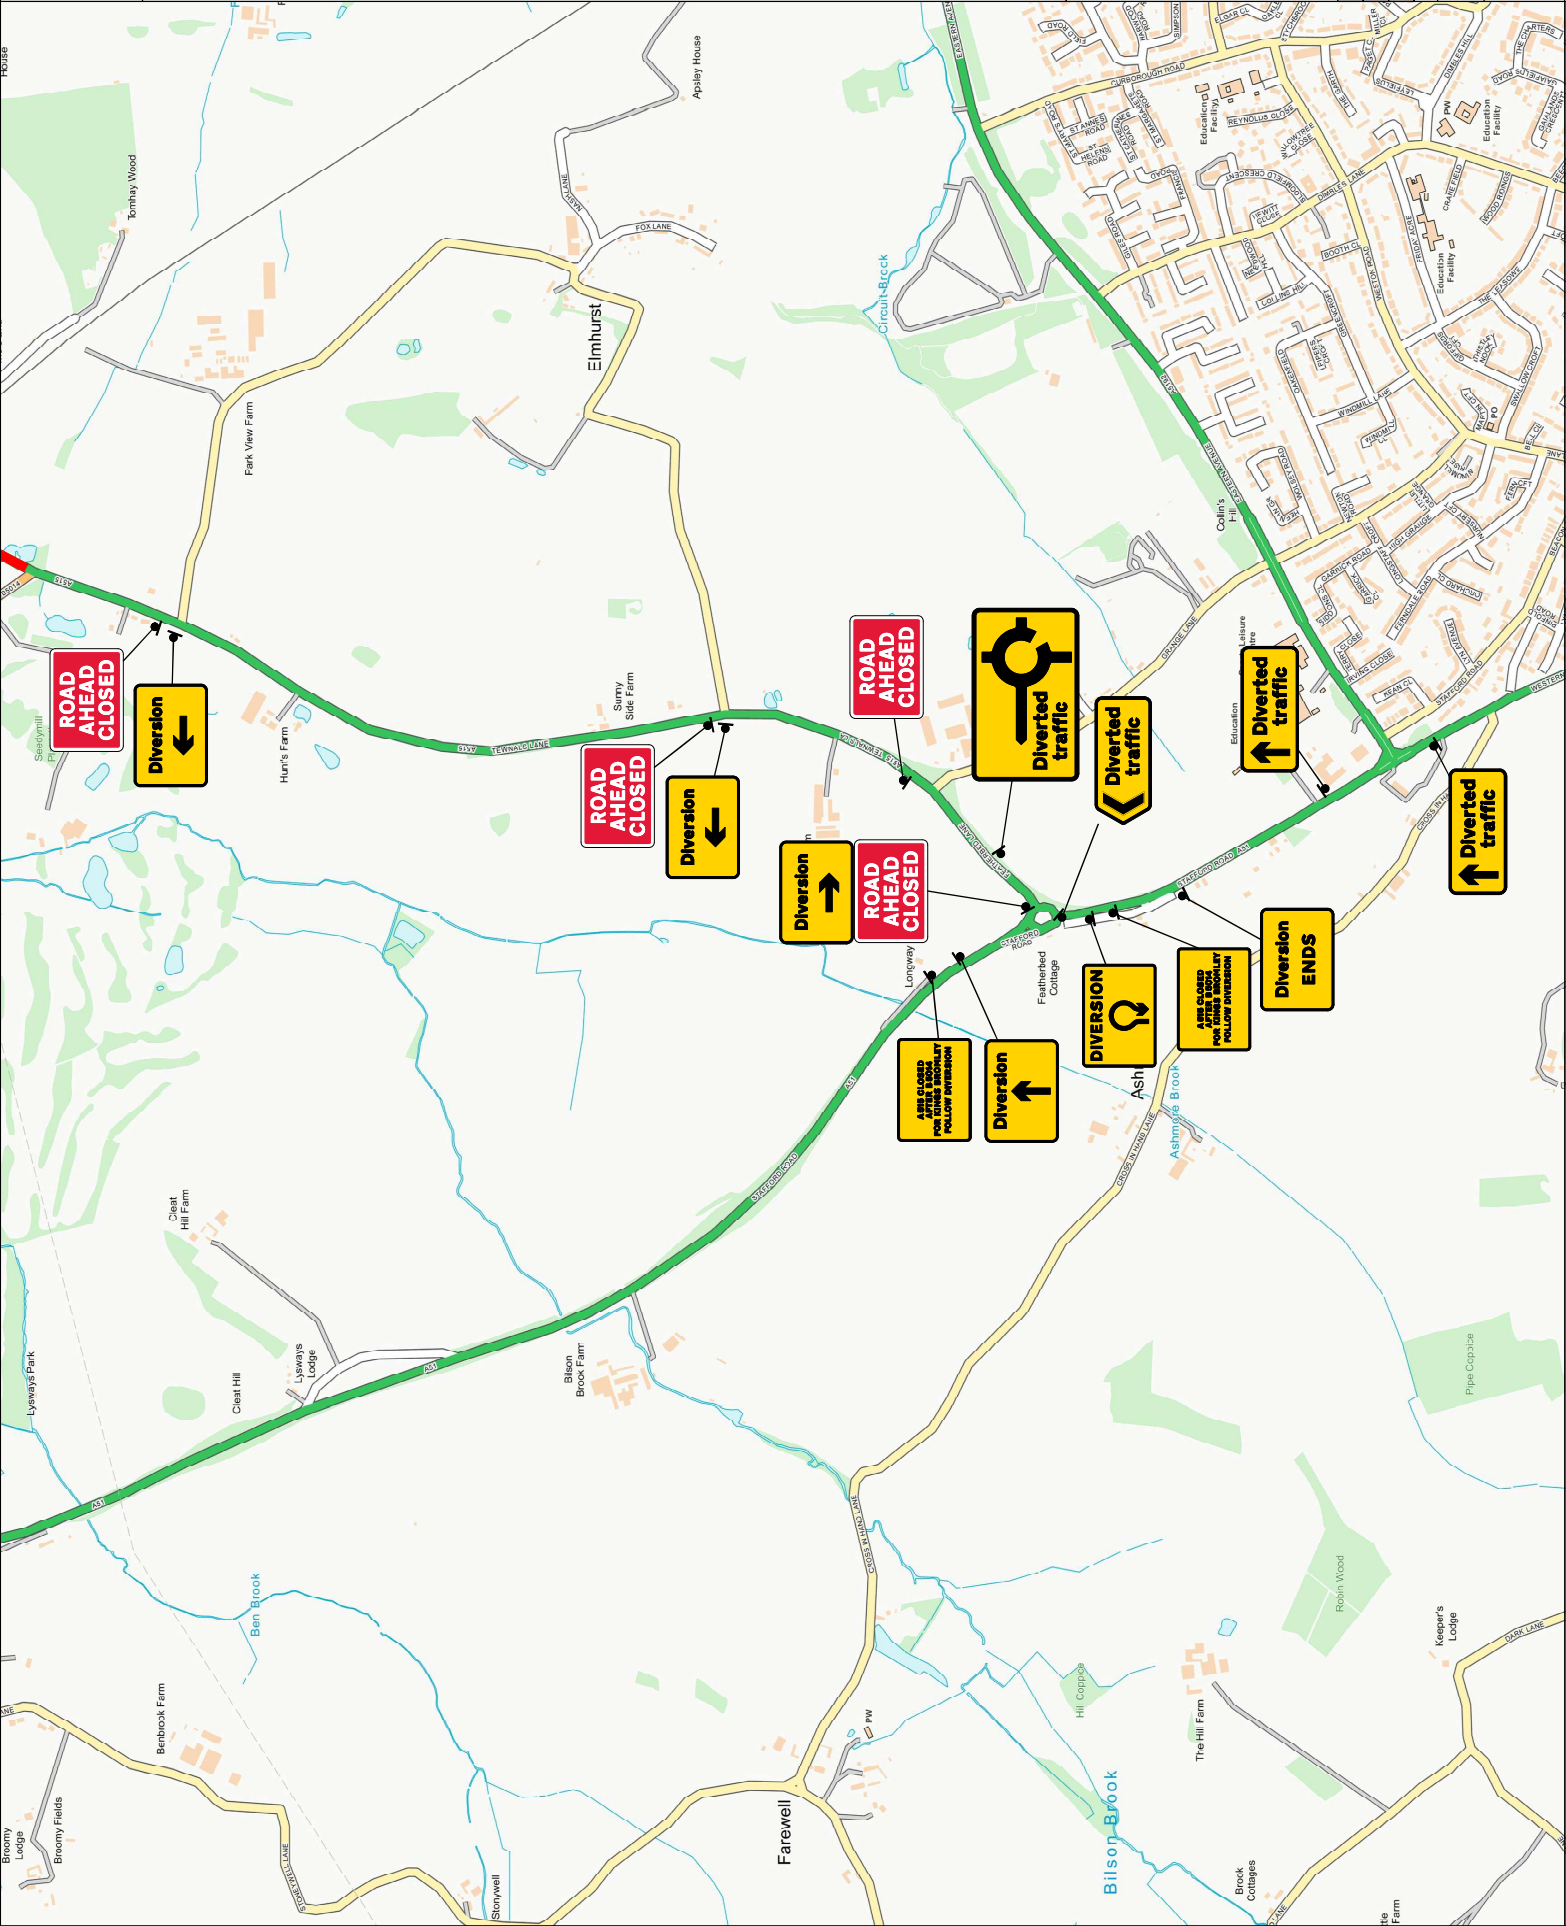

Qty: 1 Ref: 13.9 Schedule 13-9 : Temporary Information		Qty: 2 Ref: 2702 End of temporary diversion route		Qty: 2 Ref: 610 Keep right	
Qty: 1 Ref: 13.9 Schedule 13-9 : Temporary Information		Qty: 5 Ref: 2703 Direction of temporary diversion route from junction ahead		Qty: 6 Ref: 7001 Road works ahead	
Qty: 1 Ref: 13.9 Schedule 13-9 : Temporary Information		Qty: 8 Ref: 2703 Direction of temporary diversion route from junction ahead		Qty: 3 Ref: 7010-FP-13-9 Nature of temporary hazard ahead - Road Closed	
Qty: 2 Ref: 13.9 Schedule 13-9 : Temporary Information		Qty: 2 Ref: 2703 Direction of temporary diversion route from junction ahead		Qty: 15 Ref: 7010-FP-13-9 Nature of temporary hazard ahead - Road Ahead Closed	
Qty: 2 Ref: 13.9 Schedule 13-9 : Temporary Information		Qty: 2 Ref: 2703 Direction of temporary diversion route from junction ahead		Qty: 1 Ref: 7105 Lane closure barrier	
Qty: 2 Ref: 13.9 Schedule 13-9 : Temporary Information		Qty: 7 Ref: 2704 Direction of temporary diversion route			
Qty: 2 Ref: 13.9 Schedule 13-9 : Temporary Information		Qty: 9 Ref: 2706 Roundabout ahead leading to temporary diversion route			
Qty: 7 Ref: 2702 Start of temporary diversion route		Qty: 3 Ref: 2706 Roundabout ahead leading to temporary diversion route			
Qty: 6 Ref: 2702 Start of temporary diversion route		Qty: 4 Ref: 2706 Roundabout ahead leading to temporary diversion route			
Qty: 1 Ref: 2702 Start of temporary diversion route		Qty: 1 Ref: 517 Road narrows on one side only ahead - left			

Site Location
A515 Lichfield Road & Wood End
Lane, Lichfield

X - 410911
Y - 313826

What3Words -
escapades.unto.pens

Traffic Management Type
Full Road Closure

Date08.04.2025

Designed BySB

Checked ByRC

Drawing Reference Number: 009 V3

Scale At: A3 - NTS

Dimensions - Metres

Do not scale from this
drawing. All dimensions to be
verified on site

Crown Copyright. All rights reserved.
Drawing to be read in conjunction with relevant method
statement and risk assessment.
Unauthorised reproduction infringes Crown Copyright and
may lead to prosecution or civil proceedings.