

A1

File Name: J:\Highways\Integrated Transport\Newcastle Town Deal - Infrastructure D5328C(Phase B: Barracks Road)\3 CAD\Disciplines\1. WIP\1 Live Drgs\Detailed Design (Reduced)\D5328C-B-R01-01 to 05 - General Arrangement.dwg
Layout Name: R01-02 - Overview

Newcastle-under-Lyme

High Street


A52 Ryecroft

A527

King Street

A52 Brunswick Street

A52 George Street

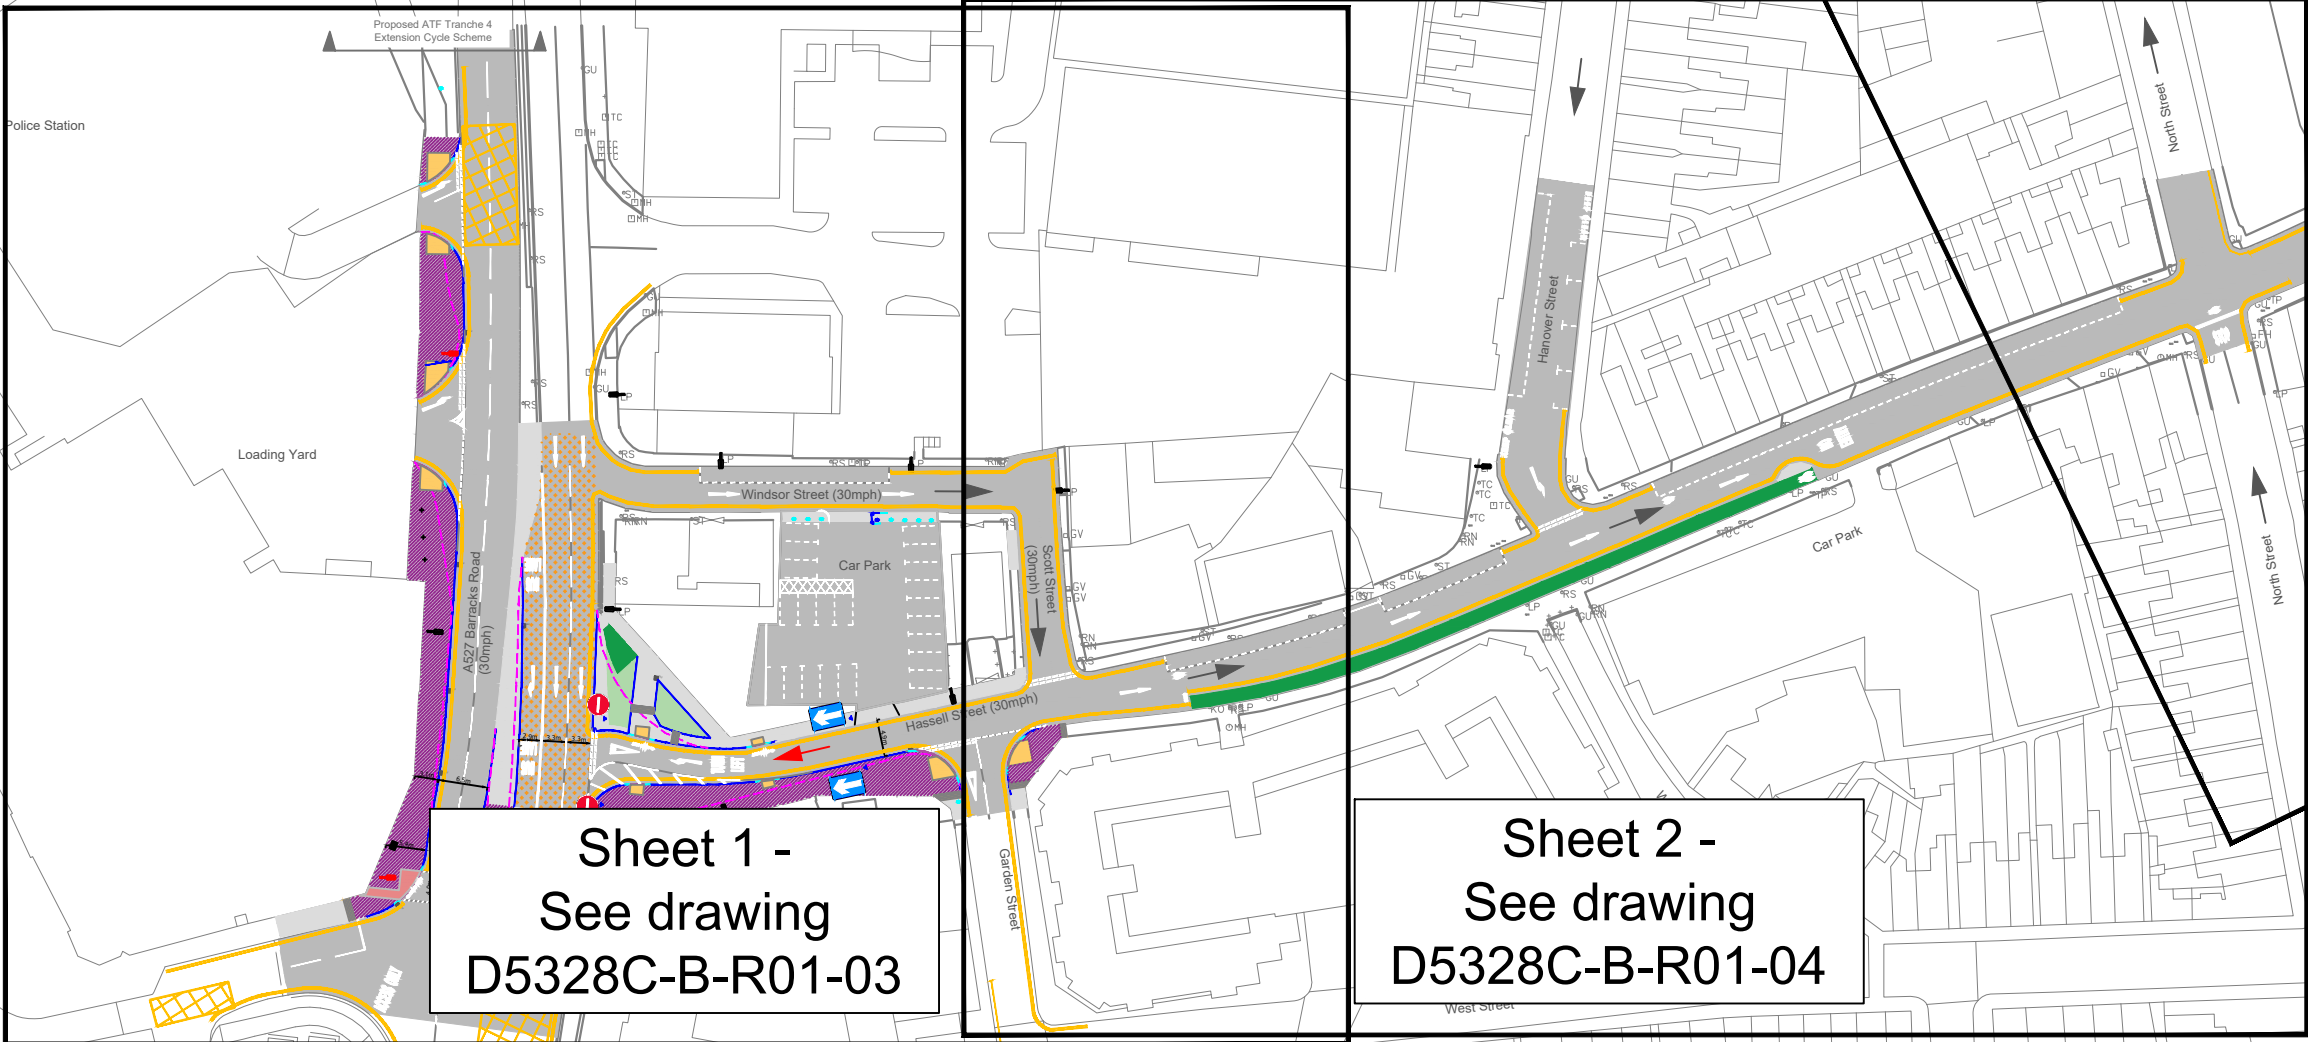

Sheet 1 -
See drawing
D5328C-B-R01-03

Sheet 2 -
See drawing
D5328C-B-R01-04

Sheet 3 -
See drawing
D5328C-B-R01-05

R3	Reduced Scheme Extent	TS	21/05/2025
R2	Completion of detailed design	KK	04/12/2024
R1	Landscape Area Amended	JH	28/08/2024
R0	Original drawing	JH	15/07/2024
Rev	Detail	By	Date

Revisions

Original Version	
Drawn: JH	
Design: JH	
Date: July 2024	Other

Checked by:-

Approved by:- (Drawing NOT approved if this box is empty)



Project Name	Newcastle Town Deal - Barracks Road & Hassell Street Cycle Improvements
Drawing Title	Amey Consulting General Arrangement - Overview

Grid reference : 385194, 346020	
Original Drawing Size : A1	Dimensions : m
Scale : 1:1000	Copyright © Amey

Drawing No D5328C-B-R01-02	Rev R3
-------------------------------	-----------