


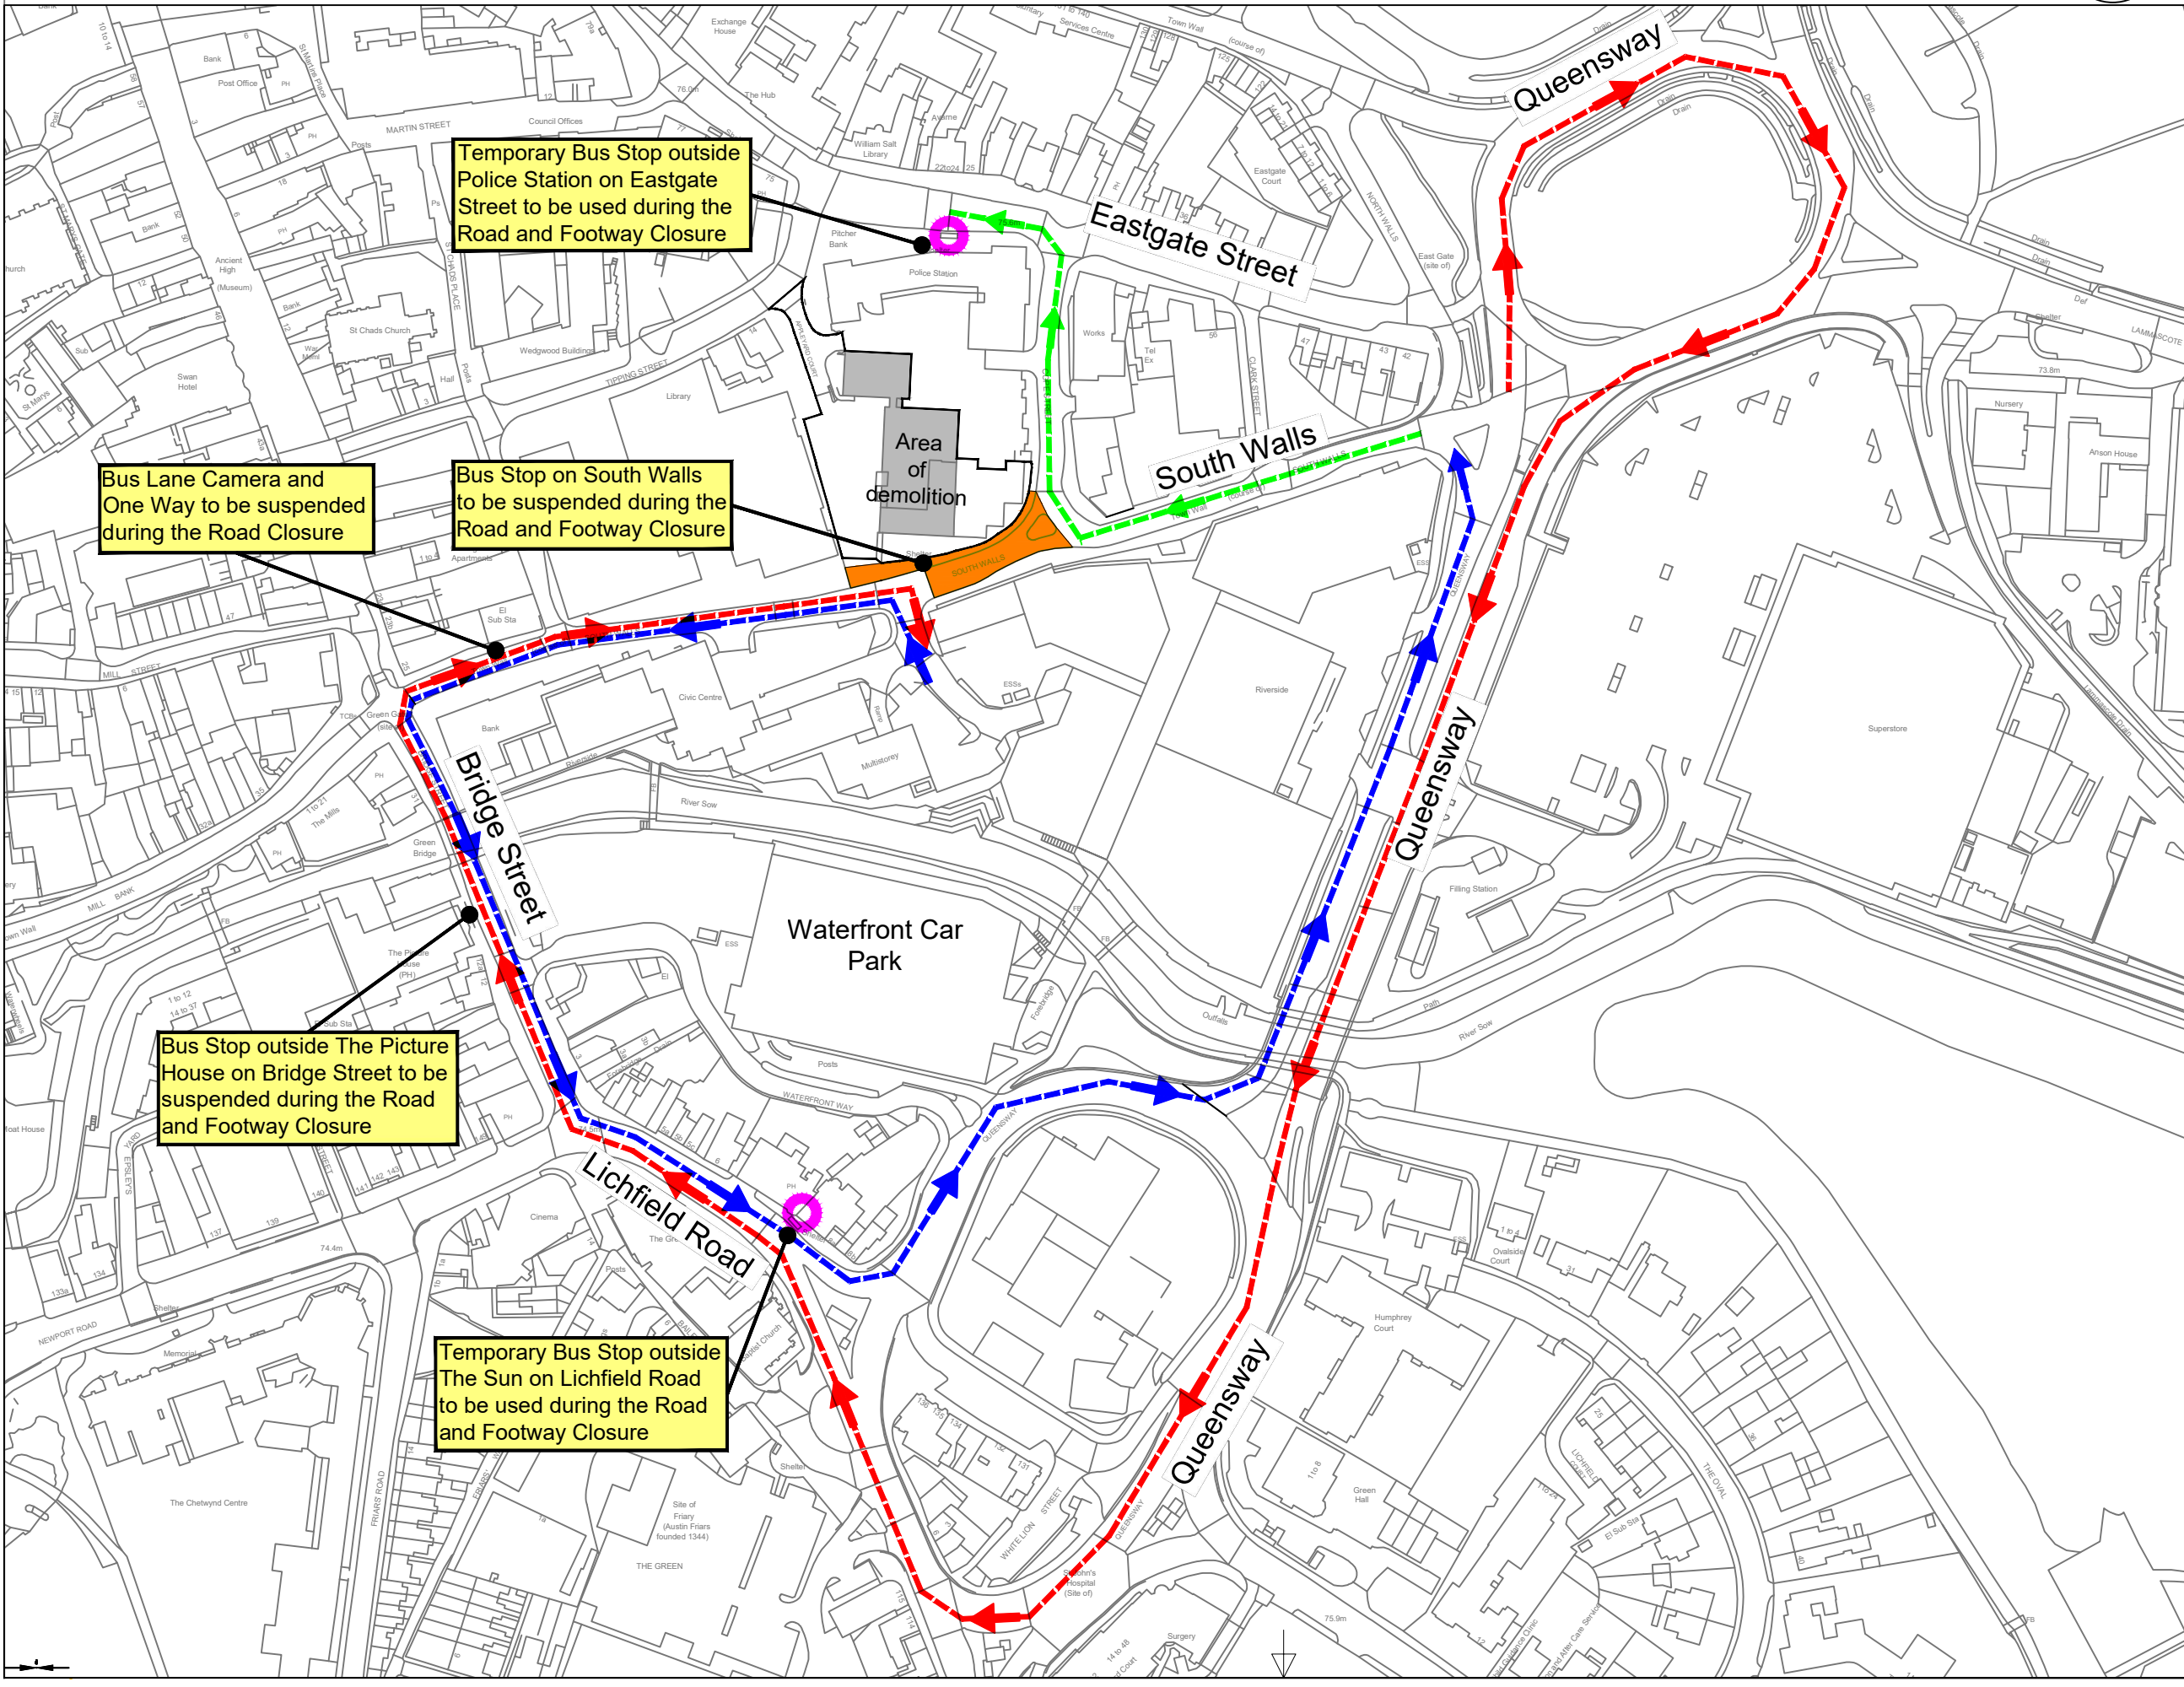

File Name: J:\Highways\Major Projects\Schemes\SMC Demolition and carpark D8656X\CAD\Disciplines\WIP\1 Live Drgs\D8656X_SK_03 RC & Diversion Plan.dwg
Layout Name: SCC-Amei A3

© Crown copyright and database rights 2021 Ordnance Survey 100019422
You are not permitted to copy, sub-license, distribute or sell any of this data to third parties in any form.
Produced by Staffordshire County Council, 2021.



- KEY**
- Road & Footway Closure.
 - INBOUND Diversion Route for Riverside Car Parks & Loading area.
 - OUTBOUND Diversion Route from Riverside Car Parks, Loading area & Buses.
 - Continuing Bus Diversion Route to temporary bus stop in Eastgate Street.
 - Temporary Bus stops.
 - Site Boundary
 - Buildings to be demolished



Rev	Detail	By	Date
Revisions			
Original Version	Preliminary		✓
Drawn: RS	For comment		
Design: RS	For tender		
Date: Aug 2021	For construction		
	As constructed		
	Other		
Checked by:-			
Approved by:- (Drawing NOT approved if this box is empty)			
 working with 			
www.staffordshire.gov.uk			
www.amey.co.uk			
Project Name Former Stafford Magistrates Court and Probation Offices Demolition			
Drawing Title Consulting Proposed Road Closure and Diversion Plan			
Grid reference :-			
Original Drawing Size :- A3		Dimensions :- m	
Scale :- 1:2000 @A3		Copyright © Amey	
Drawing No D8656X/SK/03			Rev P0