


© Crown copyright and database rights 2022 Ordnance Survey 100019422  
 You are not permitted to copy, sub-license, distribute or sell any of this data to third parties in any form.  
 Produced by Staffordshire County Council, 2022.

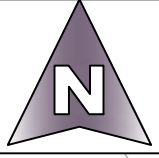


Rev	Detail	By	Date
Revisions			

100  
50  
40  
30  
20  
10  
0

A3

File Name: J:\Highways\Integrated Transport\Active Travel Fund Burton D6750T3 CAD\Disciplines\1. WTP\1 Live Drgs\D6750T Burton PE TM plan.dwg  
 Layout Name: Div Rte

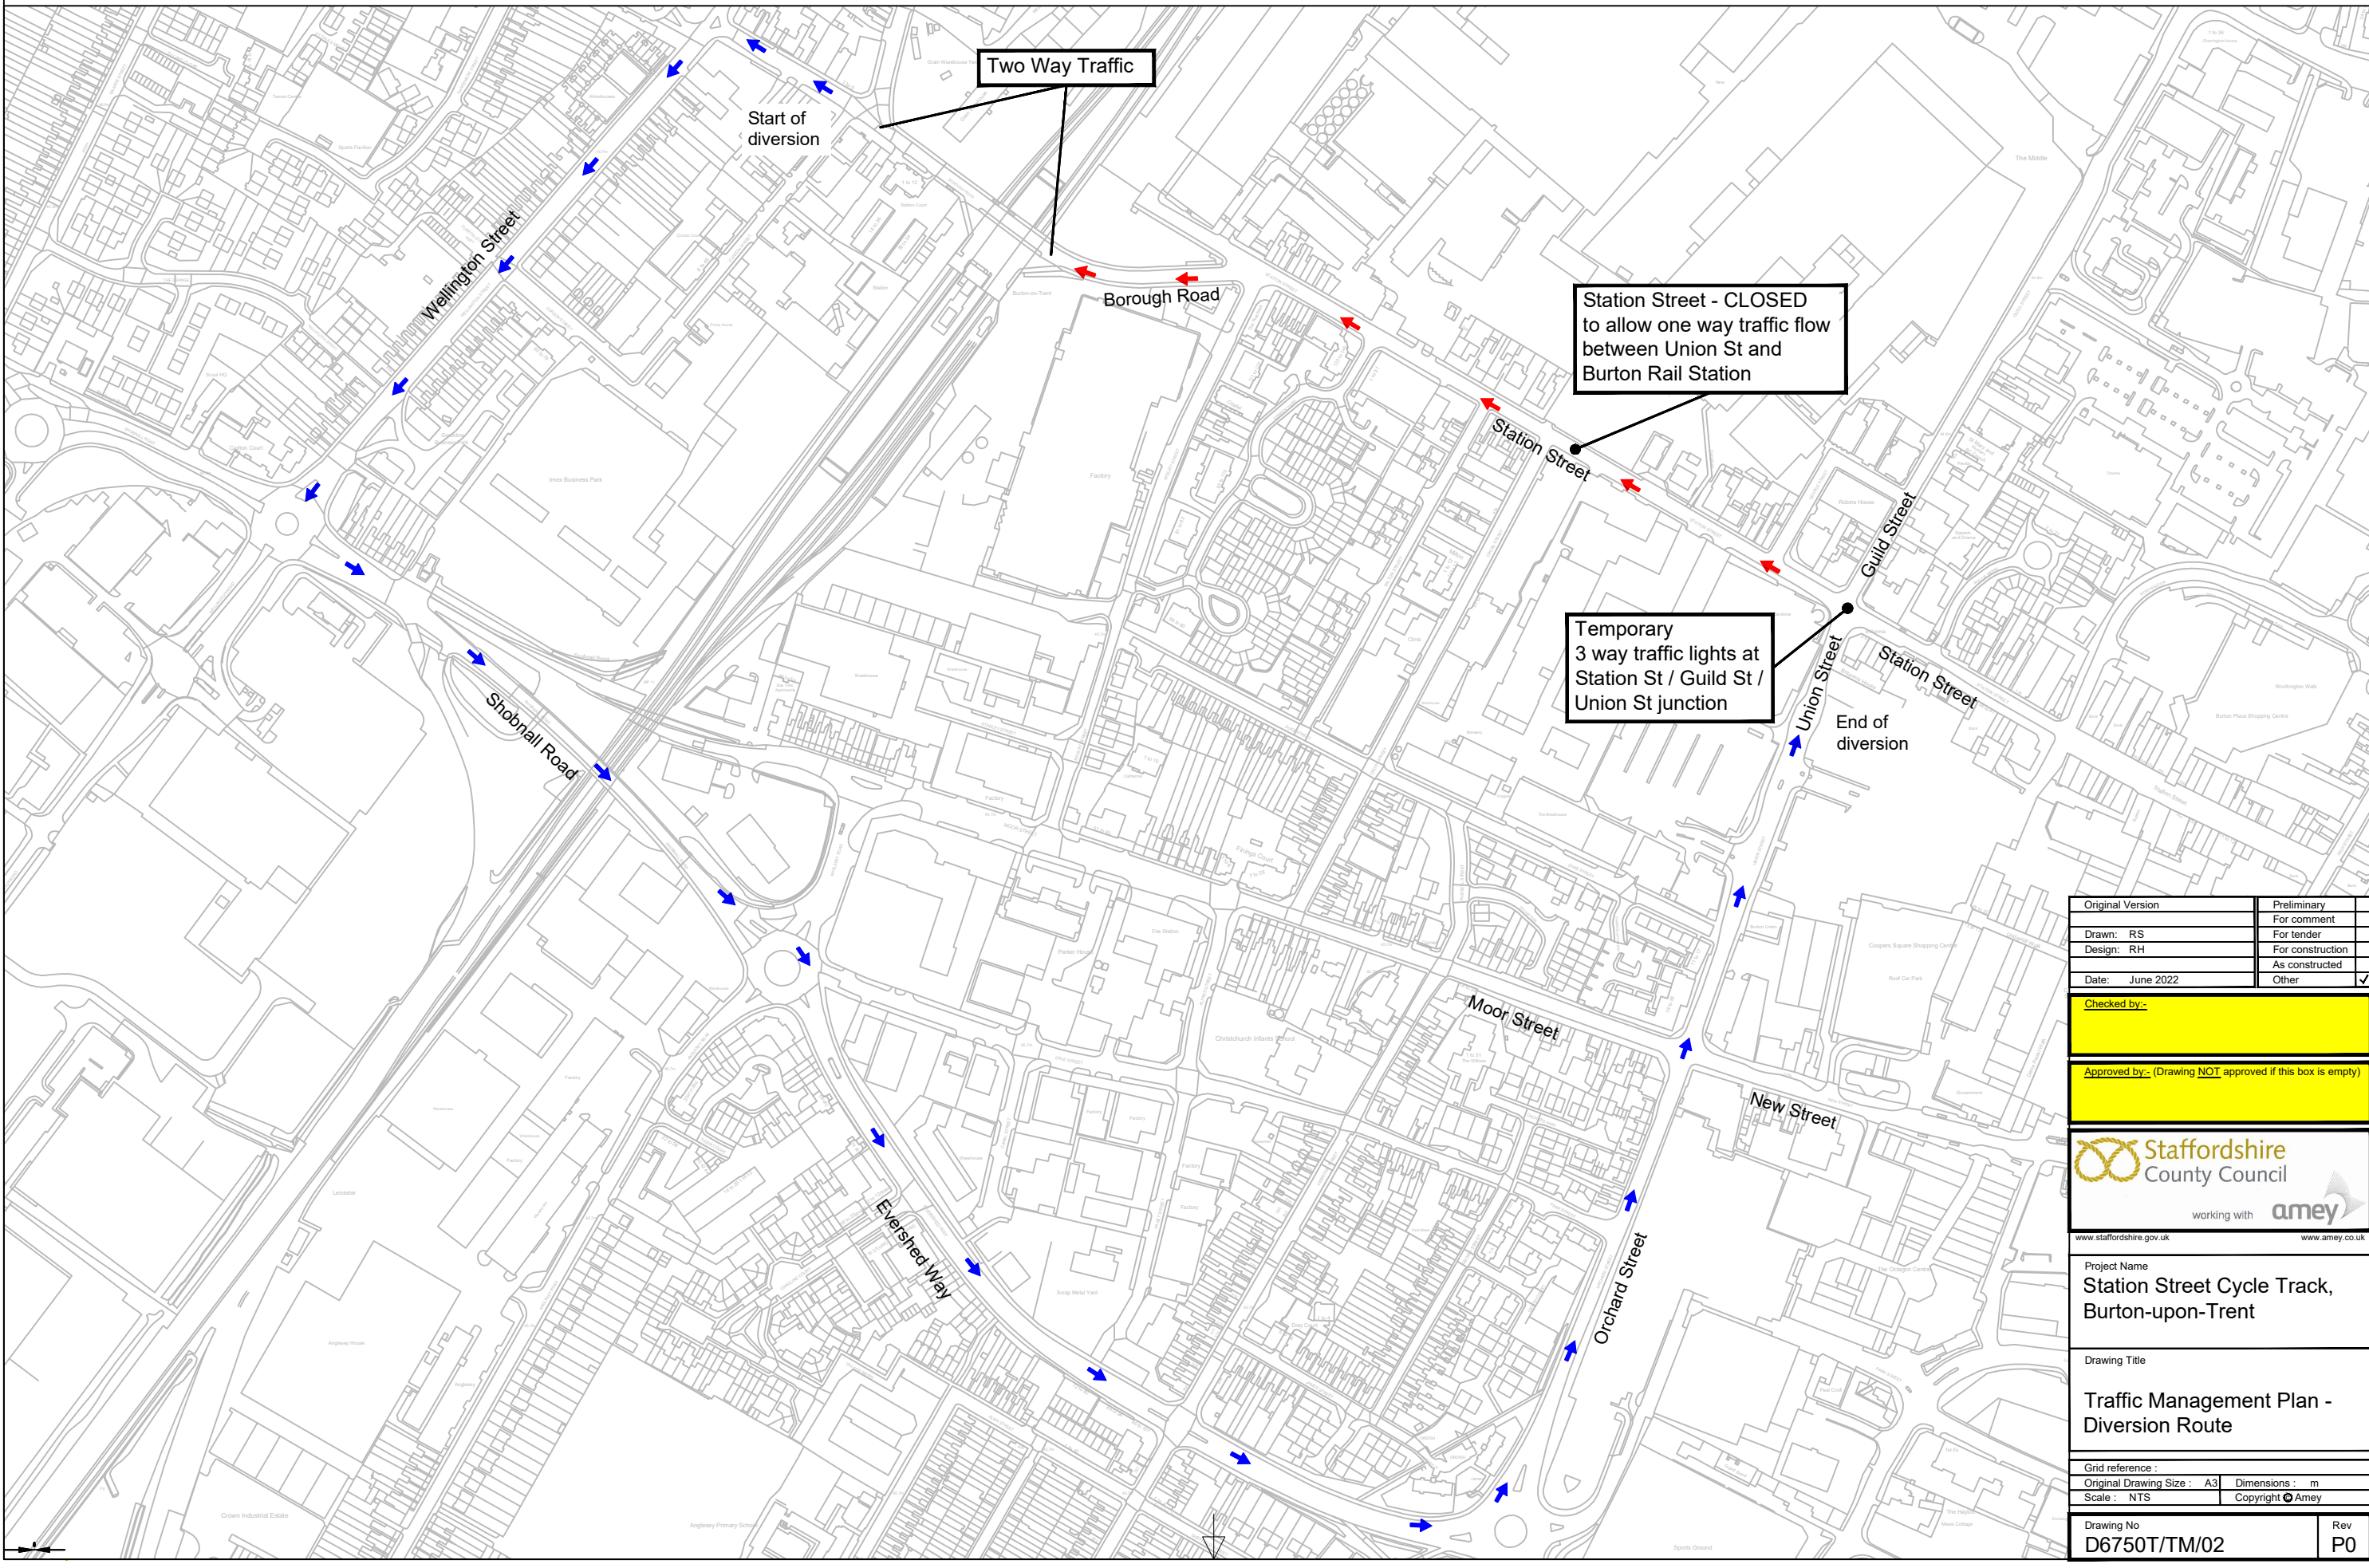

Original Version	Preliminary
Drawn: RS	For comment
Design: RH	For tender
Date: June 2022	For construction
	As constructed
	Other

Checked by:-

Approved by:- (Drawing NOT approved if this box is empty)


  
 working with 
  
[www.staffordshire.gov.uk](http://www.staffordshire.gov.uk)
  
[www.amey.co.uk](http://www.amey.co.uk)

Project Name  
**Station Street Cycle Track,  
 Burton-upon-Trent**

Drawing Title  
**Traffic Management Plan -  
 Diversion Route**

Grid reference :  
 Original Drawing Size : A3 Dimensions : m  
 Scale : NTS Copyright © Amey

Drawing No  
**D6750T/TM/02** Rev  
**P0**