


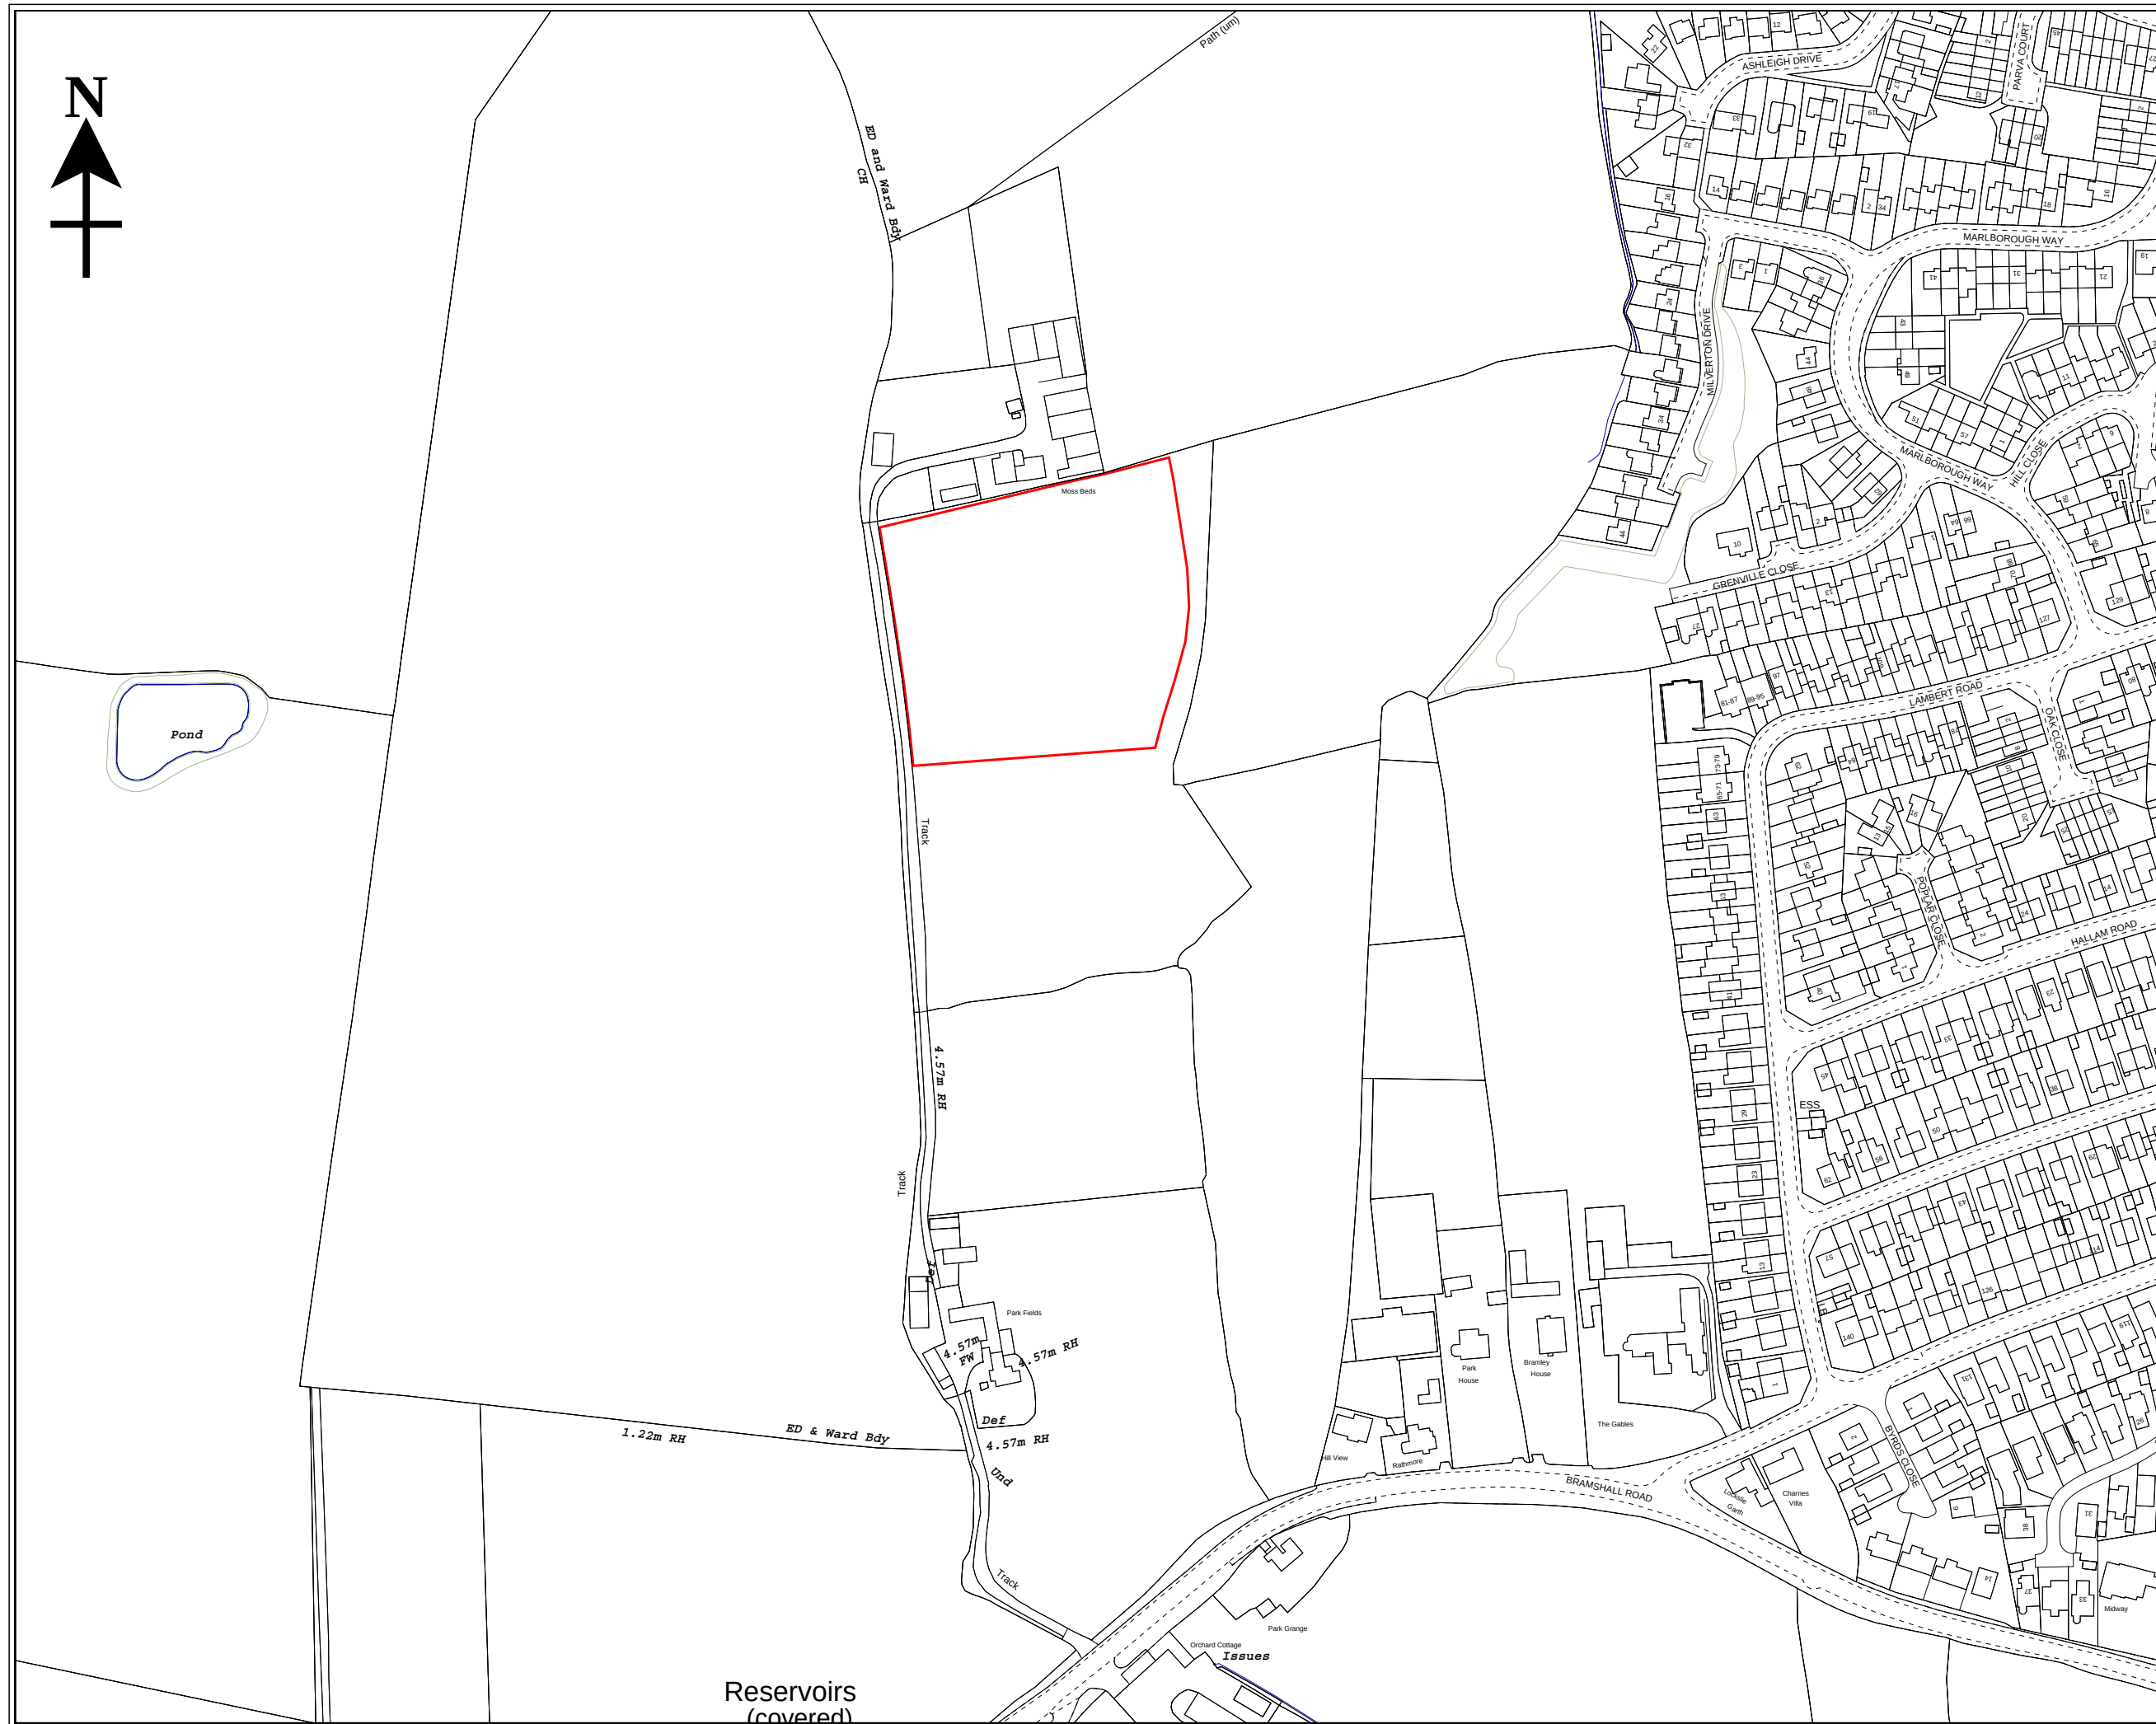

Plot Centre (BNG):
Easting: 407273
Northing: 334112

Scale 1:2500

Date: 05-OCT-2020

Plan Ref: AFRP

Title:
School Site Transfer
Bramshall Road
Uttoxeter