



**A4**

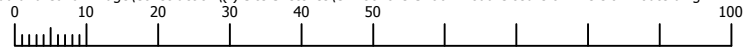

© Crown copyright and database rights 2016 Ordnance Survey 100019422  
 You are not permitted to copy, sub-license, distribute or sell any of this data to third parties in any form.  
 Produced by Staffordshire County Council, 2016.

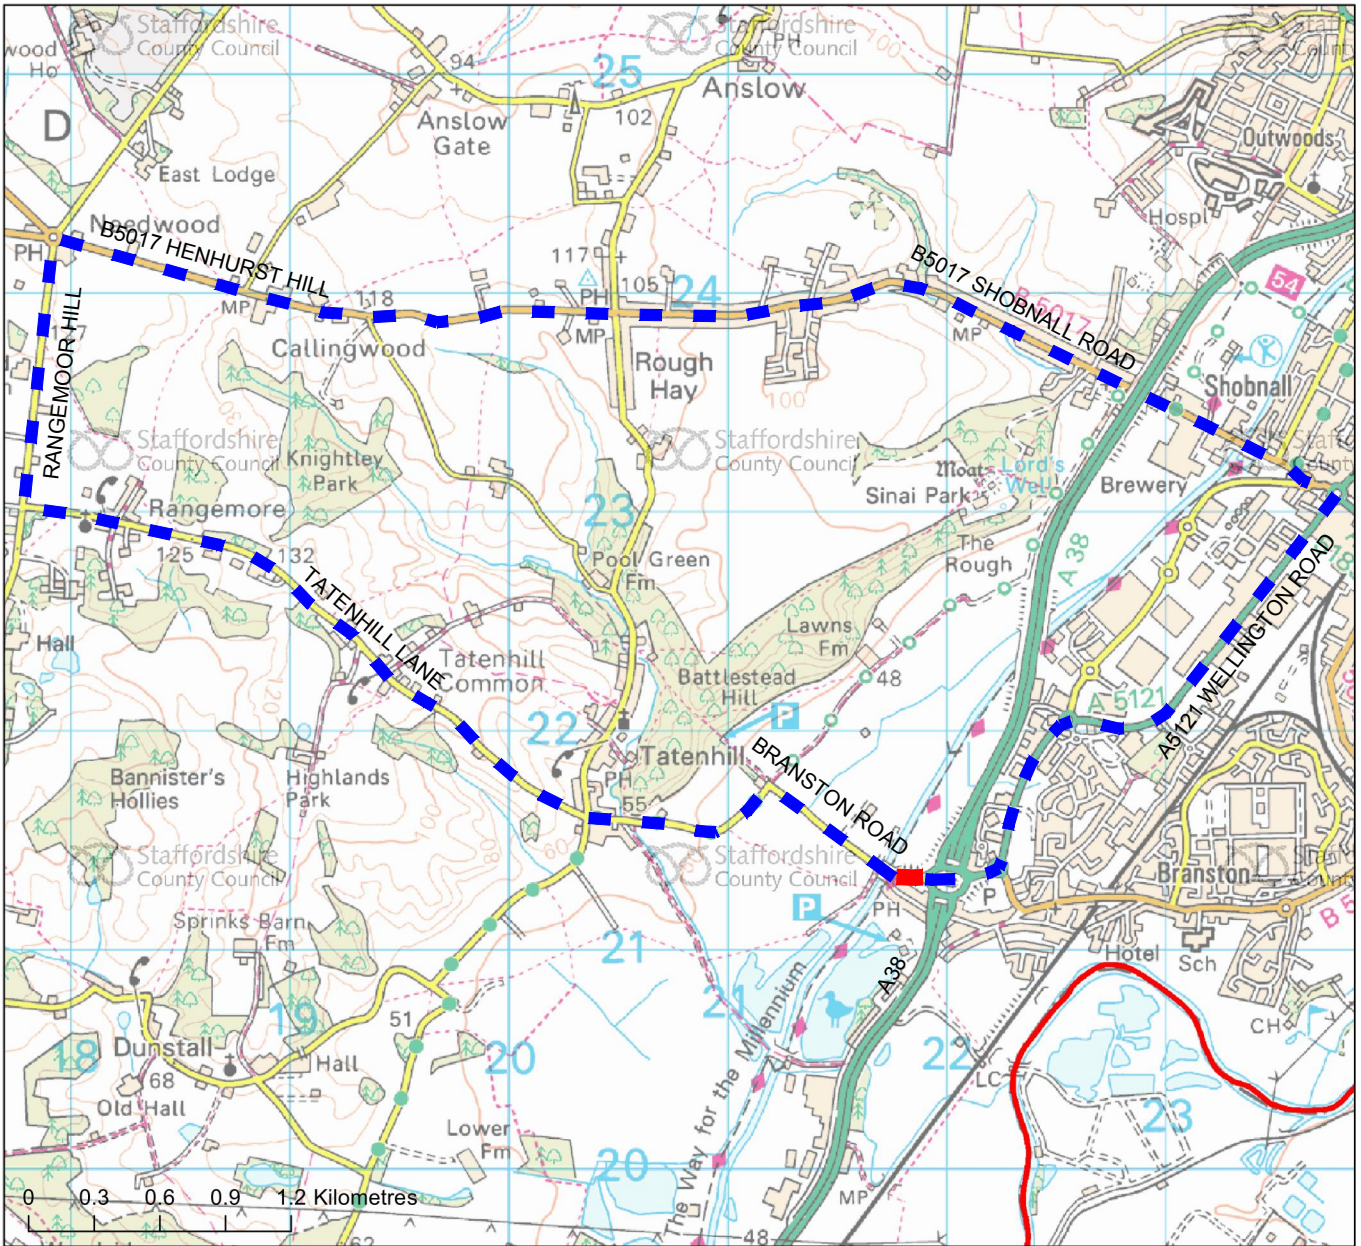

**Key**

- Road Closure
- Signed Diversion Route

Please drive carefully through the roadworks and along the diversion route

C1	Revised location of Road Closure for May to July	GW	16.02.2017
Rev	Detail	By	Date

**Revisions**

working with

www.staffordshire.gov.uk      www.amey.co.uk

Project Name  
**Branston Locks - Phase One**

Drawing Title  
**CONSULTING  
 Road Closure & Diversion  
 Route**

Checked by:-

Approved by:- (Drawing NOT approved if this box is empty)

Original Version	Preliminary
Drawn: RH	For comment
Design: RS	For tender
Date: Sept 2016	For construction <input checked="" type="checkbox"/>
	As constructed
	Other
Grid reference : N/A	
Original Drawing Size : A4	Dimensions : mm
Scale : As Shown	Copyright © Amey
Drawing No <b>CDX8620/C/SK06</b>	Rev <b>C1</b>