
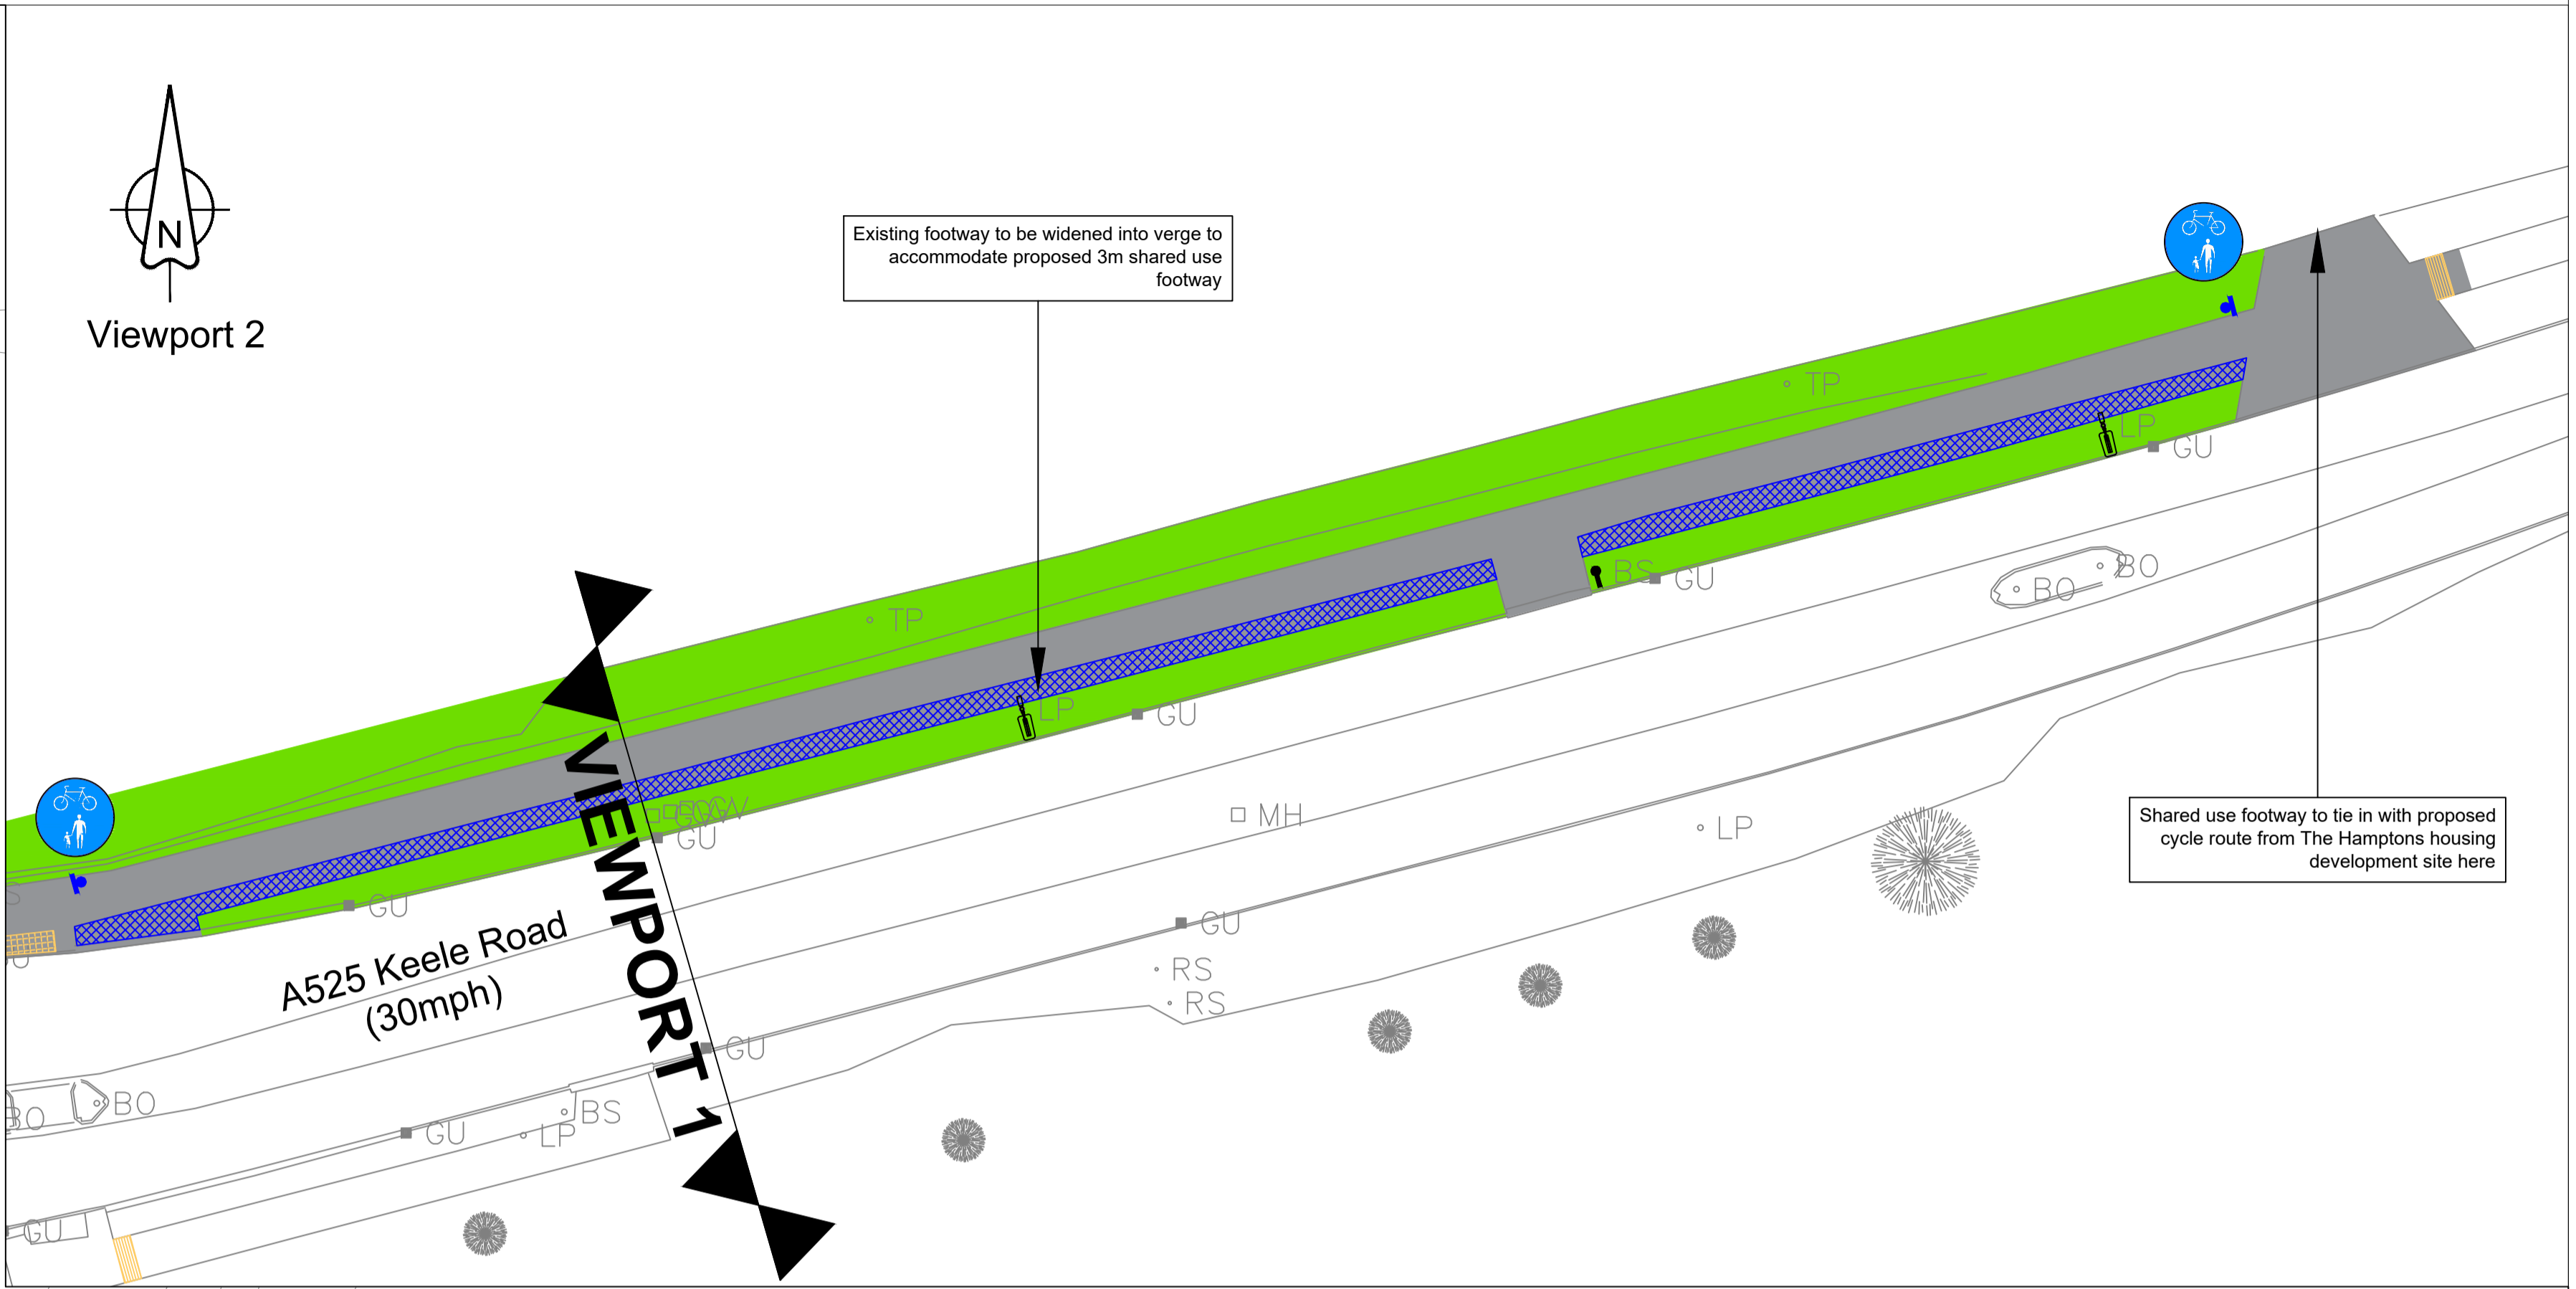


A1

Trim to this line for A1

File Name: J:\Highways\Integrated Transport\Newcastle Town Deal - Infrastructure\D5328C\Phase A - Gallowstree\3 CAD\Disciplines\1 - WIP\1 Live Digs\D5328C-G-R01-01 - General Arrangement.dwg
 Layout Name: SCC-Amey A1

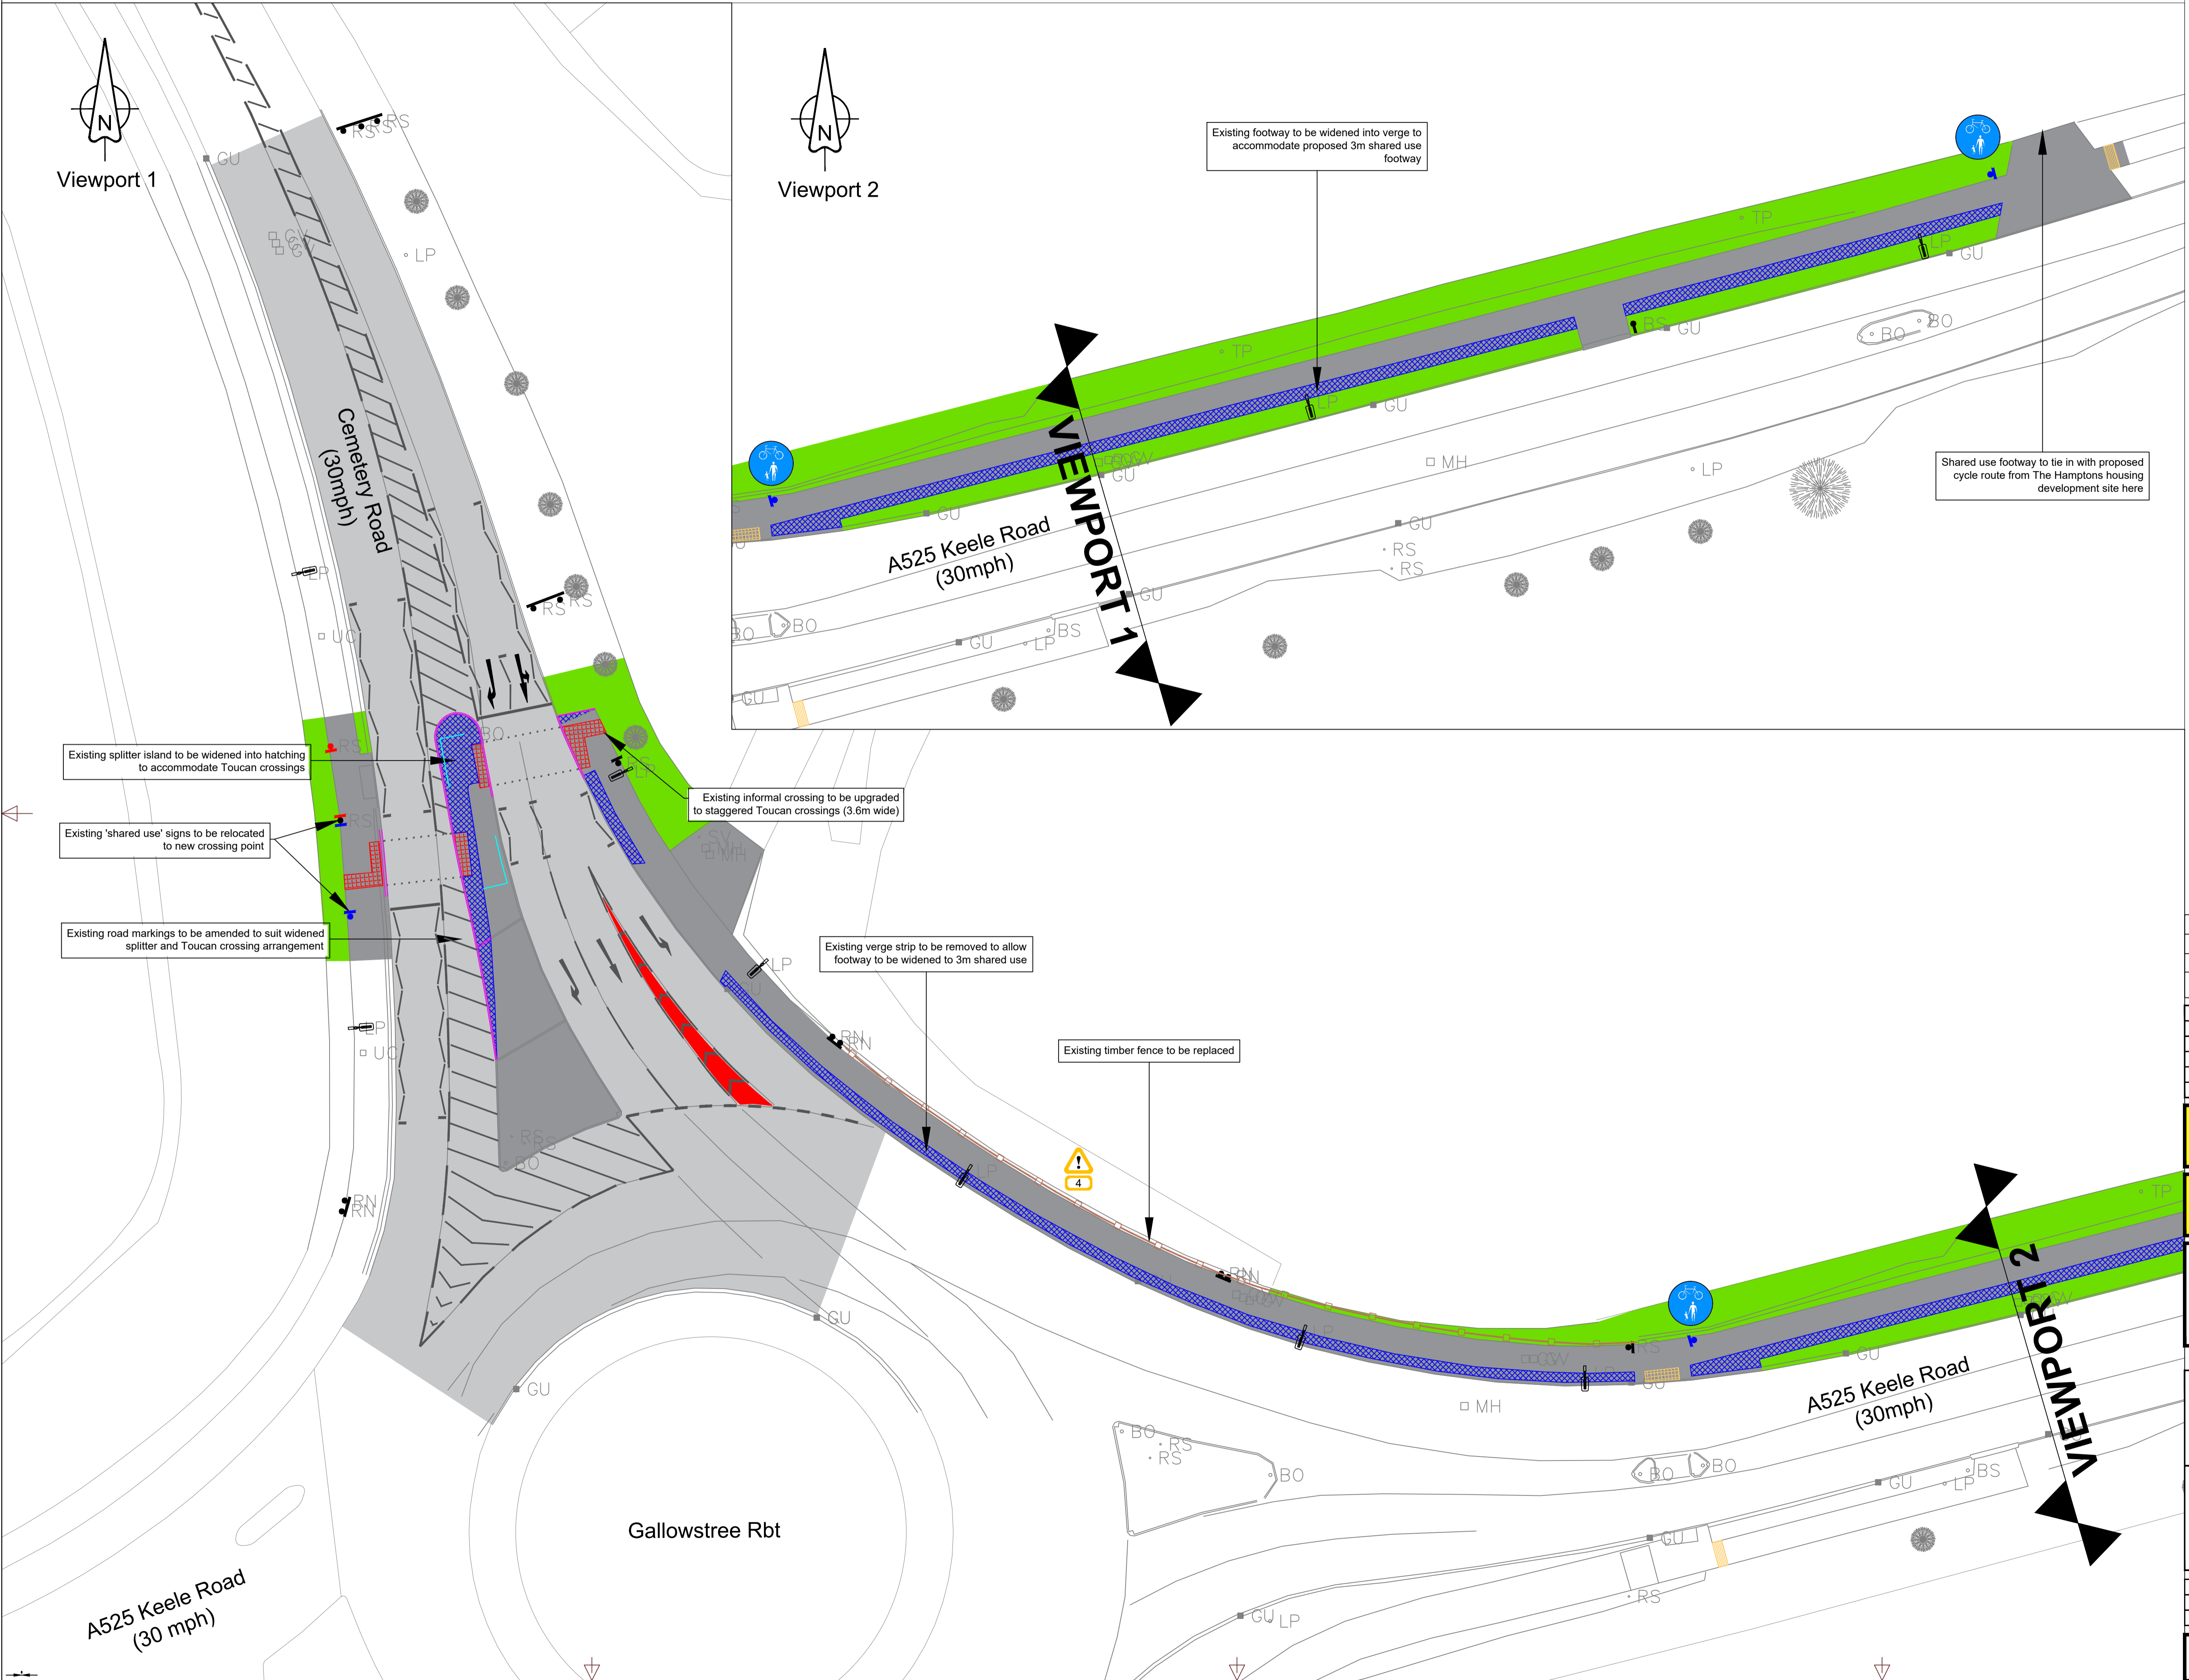

- KEY:**
- Proposed re-surfacing (68+ PSV)
 - Proposed footway
 - Proposed kerbs
 - Proposed tactile slabs (red)
 - Proposed corduroy hazard warning slabs (buff)
 - Proposed road markings
 - Proposed/relocated traffic signs and posts
 - Proposed guardrail
 - Existing carriageway
 - Existing footway
 - Existing verge
 - Existing topographical features to remain
 - Existing light column
 - Existing tactile slabs (buff)
 - Existing traffic signs and posts
 - Existing traffic signs to be relocated
 - Existing timber fence to be replaced

- NOTES**
1. Drawing to be read in conjunction with other relevant design drawings.
 2. For traffic signal equipment, ducts and loops refer to drawings D5328C-G-R12-01 to 03.

RESIDUAL DESIGN HAZARDS

(The following information has been collected from Preconstruction Information and the Amey CDM Hazard Management Process.) Hazards 1 to 3 apply throughout the full scheme extent, hazard 4 is location specific and therefore shown on drawing.

- 1 Working adjacent live traffic
- 2 Presence of underground Services - incl Water, 11kv, LV Cables (underground and overhead), BT underground, Vodafone, Colt, CityFibre, Virgin, GTC Gas, GTC Electric.
- 3 High volume of pedestrians, including school children, during commuting times.
- 4 Working at height - gabion retaining wall with vertical drop greater than 1m

R1	Residual design hazards amended	JH	20/07/2023
R0	Construction Issue	JH	19/06/2023
Rev	Detail	By	Date

Revisions

Original Version
Drawn: JH
Design: JH
Date: April 2023
Checked by:-
Approved by:- (Drawing NOT approved if this box is empty)

Staffordshire County Council
 working with **amey**

www.staffordshire.gov.uk www.amey.co.uk

Project Name
Newcastle Town Deal - Gallowstree Roundabout

Drawing Title
**Amey Consulting
 General Arrangement**

Grid reference : 383148, 345540
Original Drawing Size : A1 Dimensions : m
Scale : 1:250 Copyright © Amey
Drawing No D5328C-G-R01-01
Rev R1