
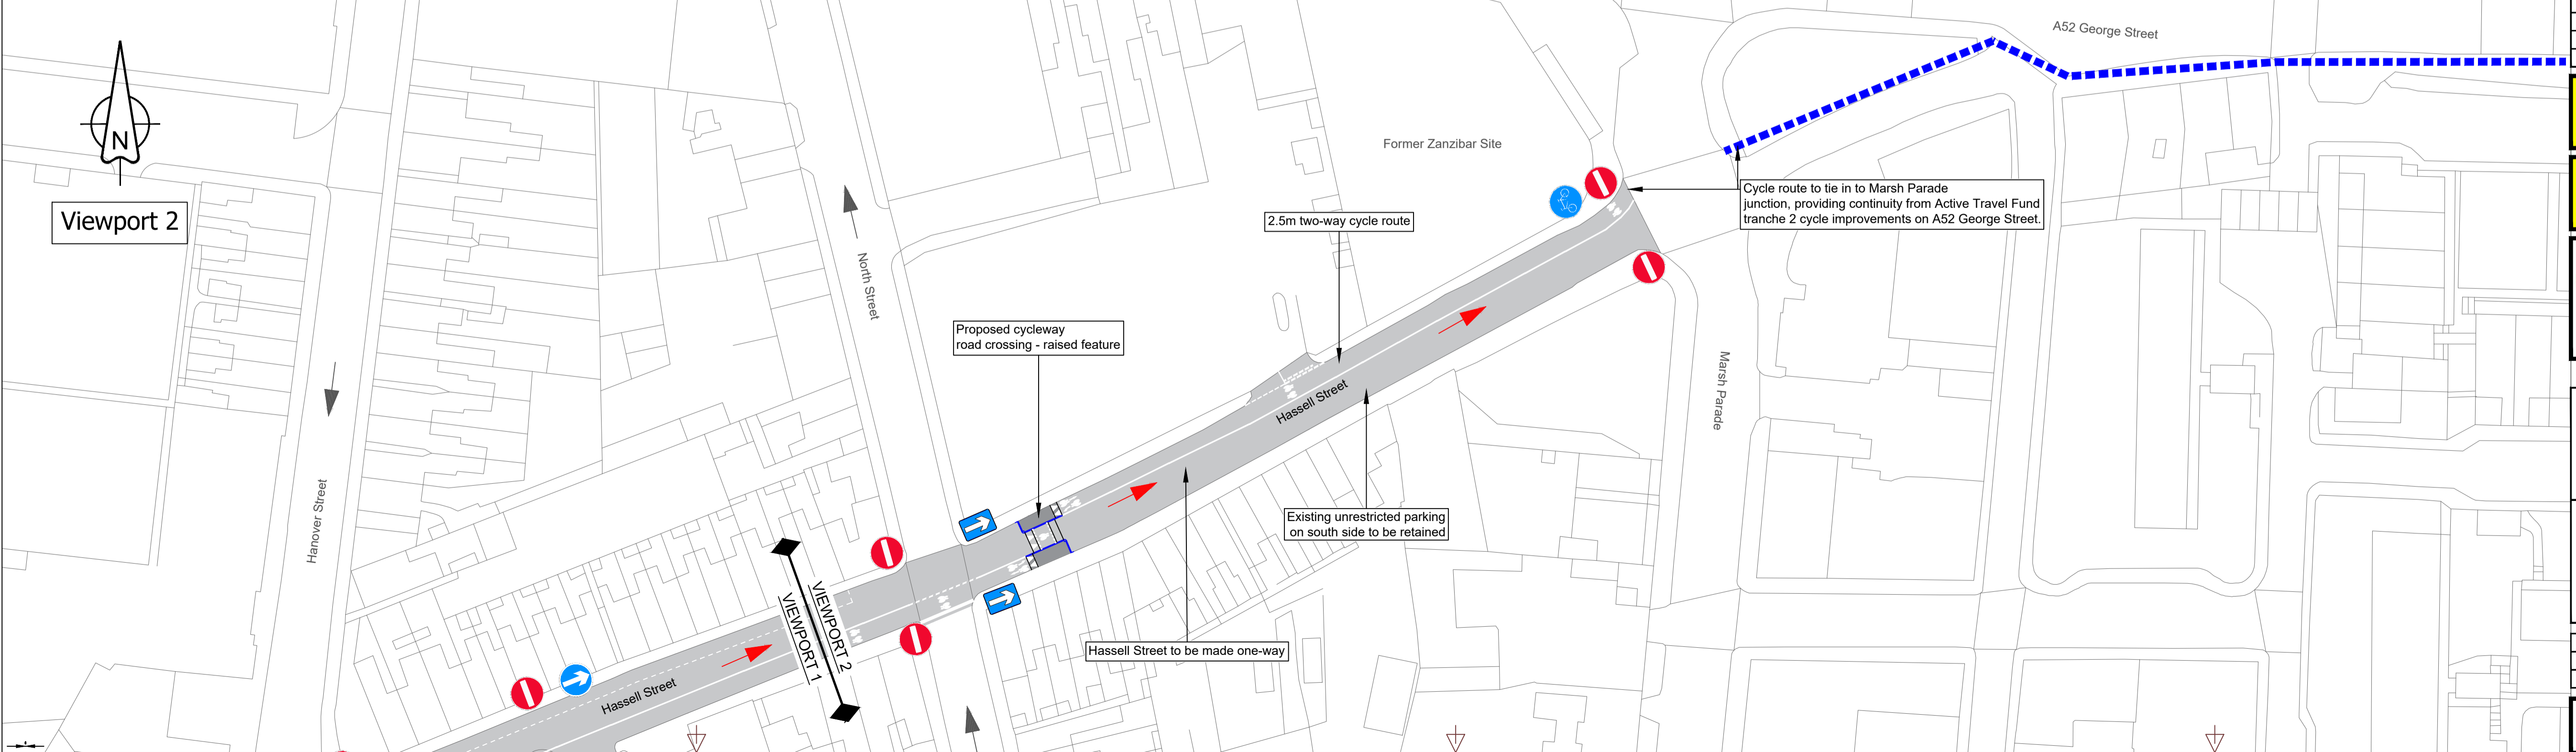


A1

Trim to this line for A1

File Name: J:\Highways\Integrated Transport\Newcastle Town Deal - Infrastructure\D5328C\3 CAD\Disciplines\1. WIP\1 Live Drgs\D5328C-R00-03 - Newcastle Town Deal - A527 Barracks Road & Hassell Street.dwg  
 Layout Name: SCC-Amev A1

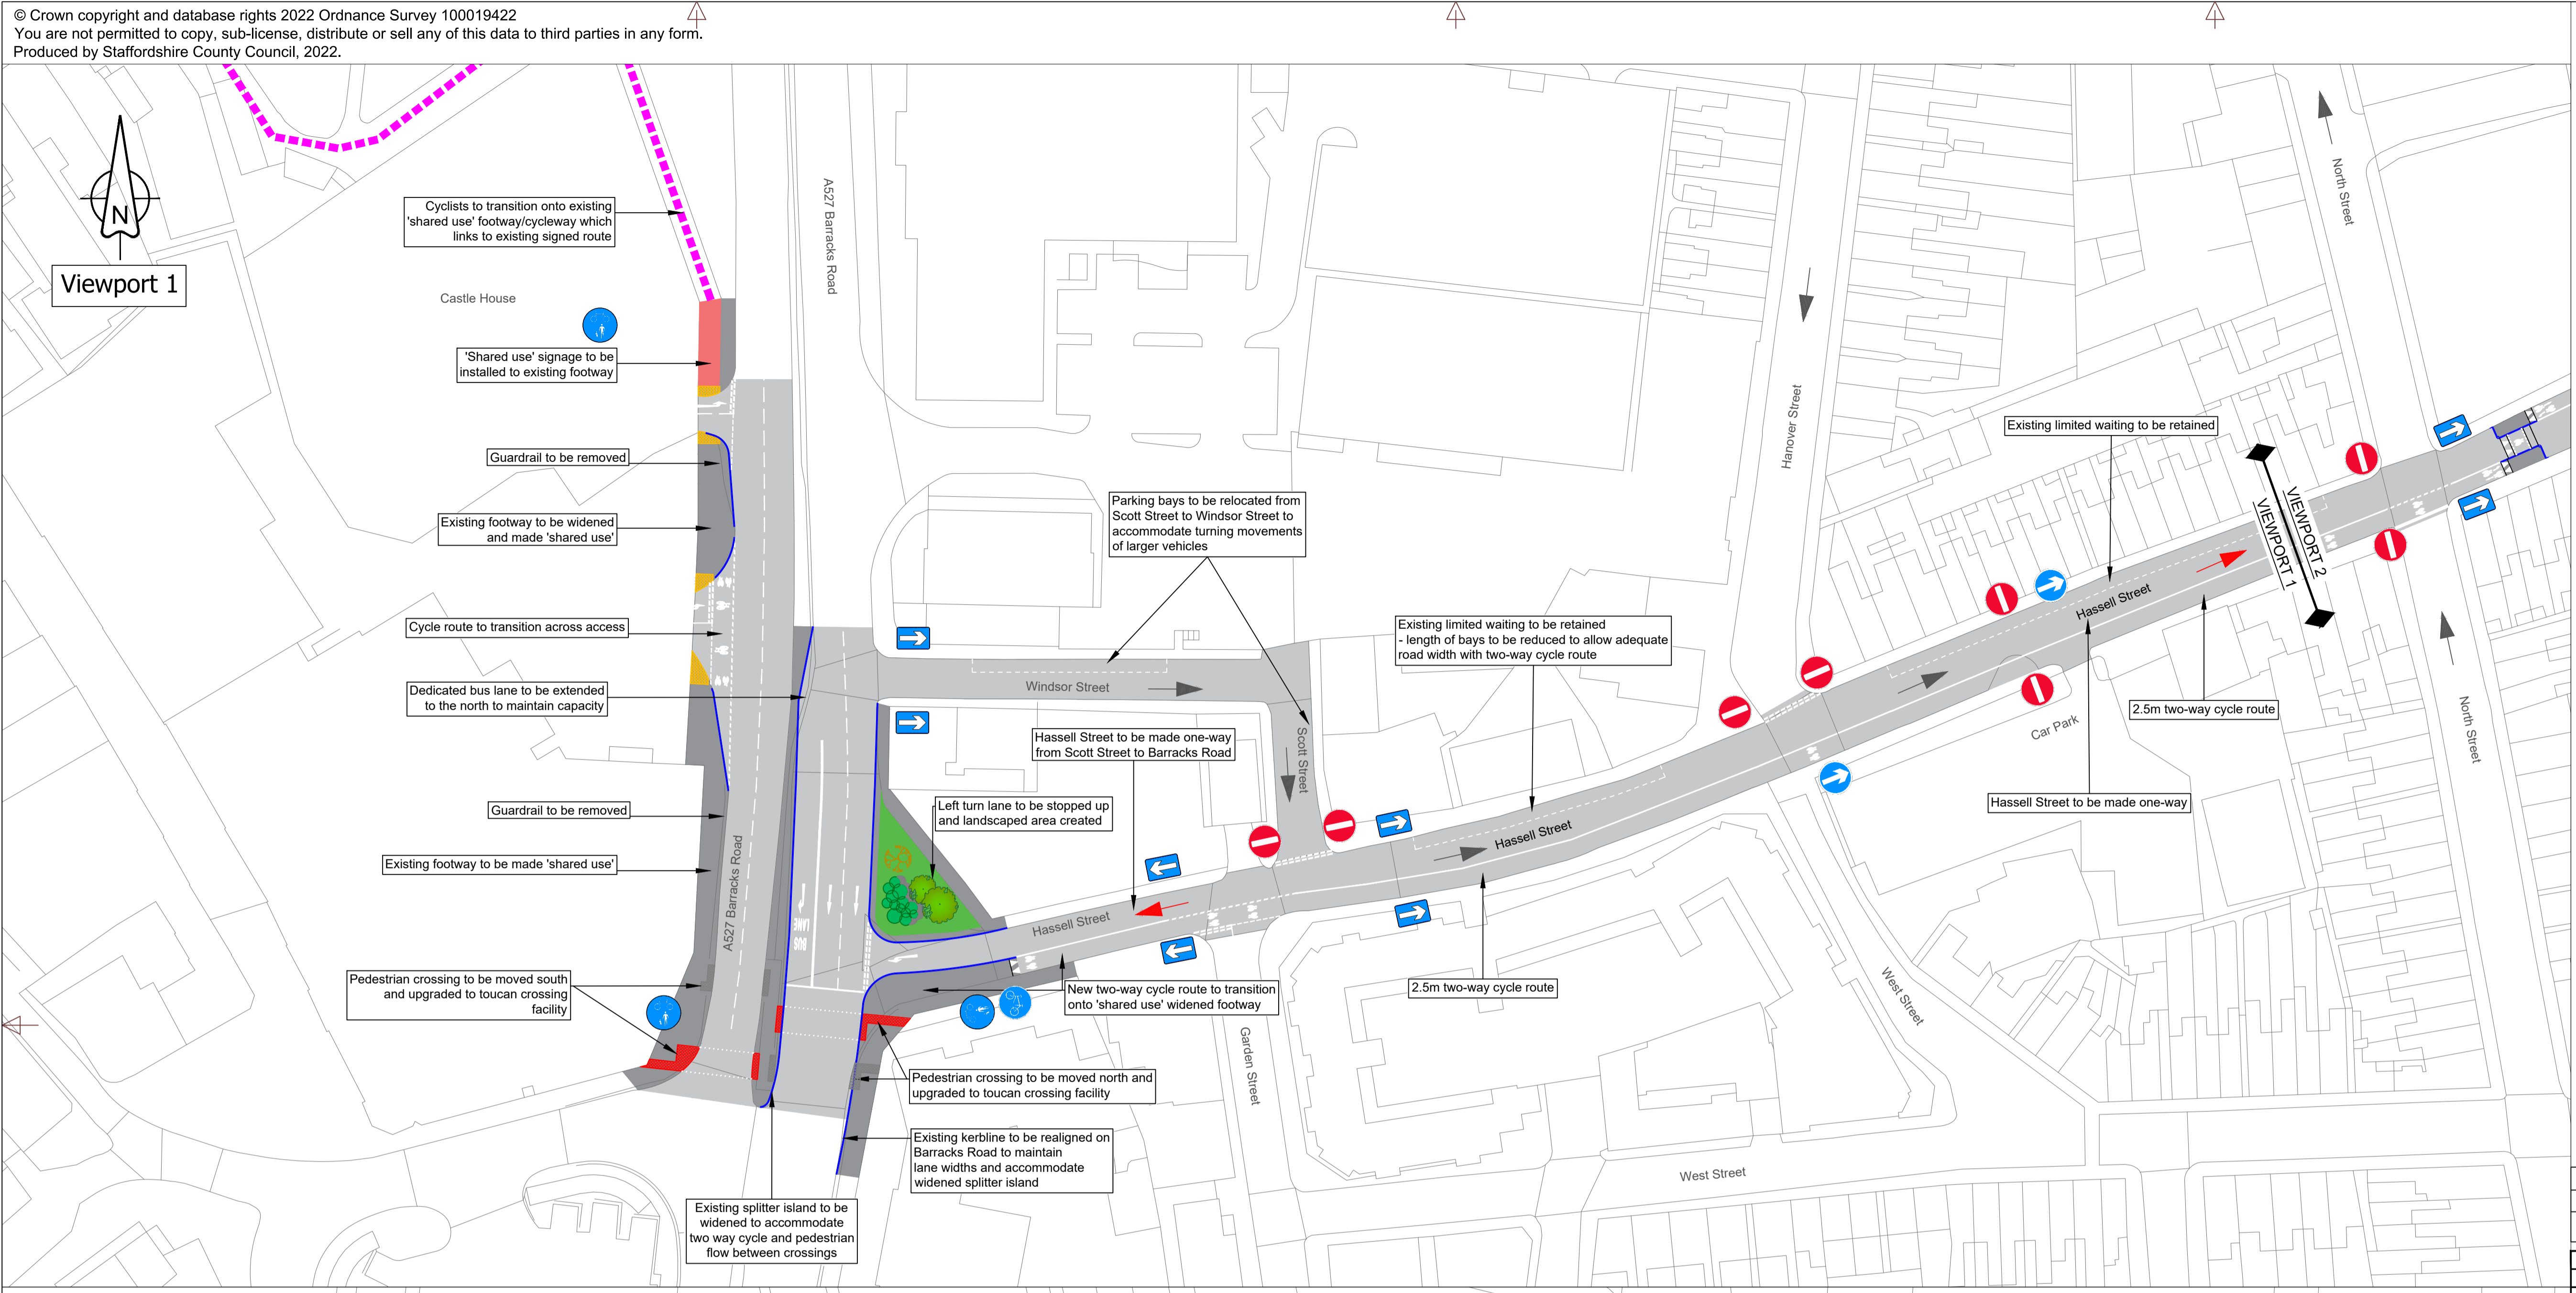

**Key**

- Carriageway
- Footway
- Road Markings
- Existing one-way system
- Proposed one-way system
- Proposed kerbs
- Proposed signage
- Proposed landscaping
- Existing cycle route
- Active Travel Fund tranche 2 cycle route
- Tactile paving sets - buff
- Tactile paving sets - red
- Existing red footway surfacing

Note: Refer to drawing D5328C-R00-01 for overview of improvements

PO	Preliminary Outline Design	JmH	09/05/2022
Rev	Detail	By	Date
Revisions			
Original Version	Preliminary		✓
Drawn: JmH	For target cost		
Design: JmH	For tender		
Date: May 2022	For construction		
	As constructed		
	Other		

Checked by: \_\_\_\_\_

Approved by: (Drawing NOT approved if this box is empty)



Project Name	
Newcastle Town Deal	
Drawing Title	
Amey Consulting Barracks Road & Hassell Street - Cycle Improvements	
Grid reference : 385194, 346020	Original Drawing Size : A1 Dimensions : m
Scale : 1:500	Copyright © Amey
Drawing No	Rev
D5328C-R00-03	P0