


TYPE R

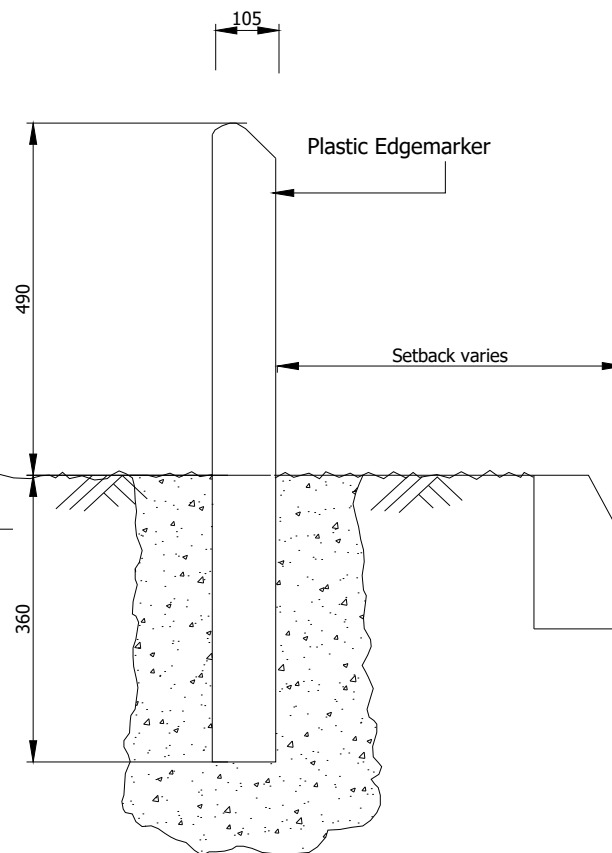

TYPE U

NOTES

1. Dimensions are in millimeters unless otherwise shown
2. Type R - for use in rural areas. Edge Marker Posts to be placed 360mm deep in ground and backfilled with suitable as dug material.
Type U - for use in urban areas. Edge Marker Posts to be placed 360mm deep and surrounded in 150mm of concrete.
3. Depth below ground as note 2 unless stated otherwise in manufacturer's detail.
4. Set back from channel as per scheme specific details.

Rev	Detail	By	Date
Revisions			
Original Version		Preliminary	
Drawn: DH		For comment	
Design: DH		For tender	
		For construction	✓
		As constructed	
Date: April - 2019		Other	

Checked by:-


Approved by:- (Drawing NOT approved if this box is empty)



Project Name
Highway Works Details Series 1200
Drawing Title
Details of plastic Edgemarker posts

Grid reference :	
Original Drawing Size : A4	Dimensions : mm
Scale : NTS	Copyright © Amey SCC

Drawing No	Rev
12.31	C0

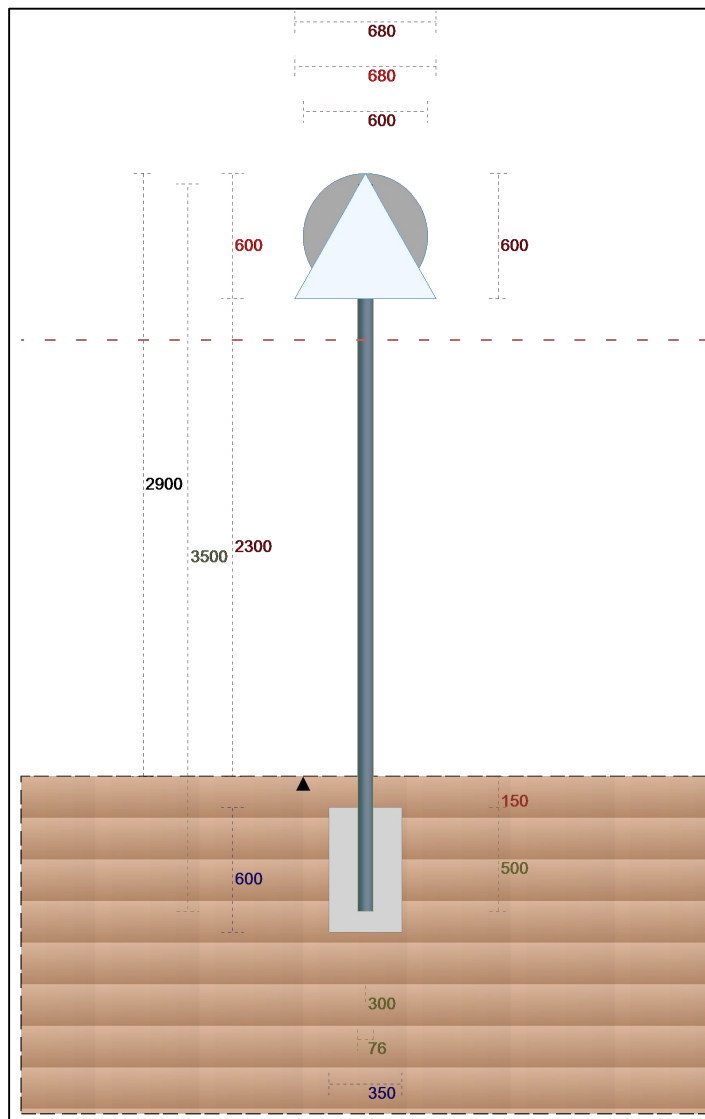

POST(S) & FOUNDATIONS	
Assembly Name	600 Triangle/Circle
Author	GAP
Reference	Highways Works Details
Scheme Reference	Highways Works Details
Description	
Illumination	No
Mounting Height	2300mm
Post Manufacturer	(Unspecified)
Post Model	Steel Round Post/GenericS275CHS
Post Type	Steel/S275;S275J2H;A570
further post info	
Post Shape	Circle
Post Size	76.1mm diam x 3.2mm thickness.
Number	1
Centres	-
Length	Total = 3500.0mm, above ground = 2850mm
No. of Foundations	1
Foundation Depth	600.0mm
Foundation Width	350.0mm diameter
Foundation Length	Circular
Foundation Volume	0.058m ³
Earth Cover	150.0mm

NOTES

1. All Dimensions are in Millimetres unless specified otherwise.
2. Detail suitable for sign faces up to 0.3m².
3. Detail suitable for the following Mounting Heights;
1.8m - Verge
2.3m - Footway
2.4m - Cycleway

Rev	Detail	By	Date
Revisions			
Original Version		Preliminary	
Drawn: GAP		For comment	
Design: GAP		For tender	
		For construction	✓
		As constructed	
Date: Jan 2018		Other	

Checked by:-

Approved by:- (Drawing NOT approved if this box is empty)

Staffordshire County Council
working with amey


www.staffordshire.gov.uk www.amey.co.uk

Project Name
Highway Works Details
Series 1200

Drawing Title
Post and Foundation Details:
600mm Sign Face

Grid reference :	
Original Drawing Size : A4	Dimensions : mm
Scale : NTS	Copyright © Amey SCC

Drawing No 12.54.1	Rev C0
-----------------------	-----------

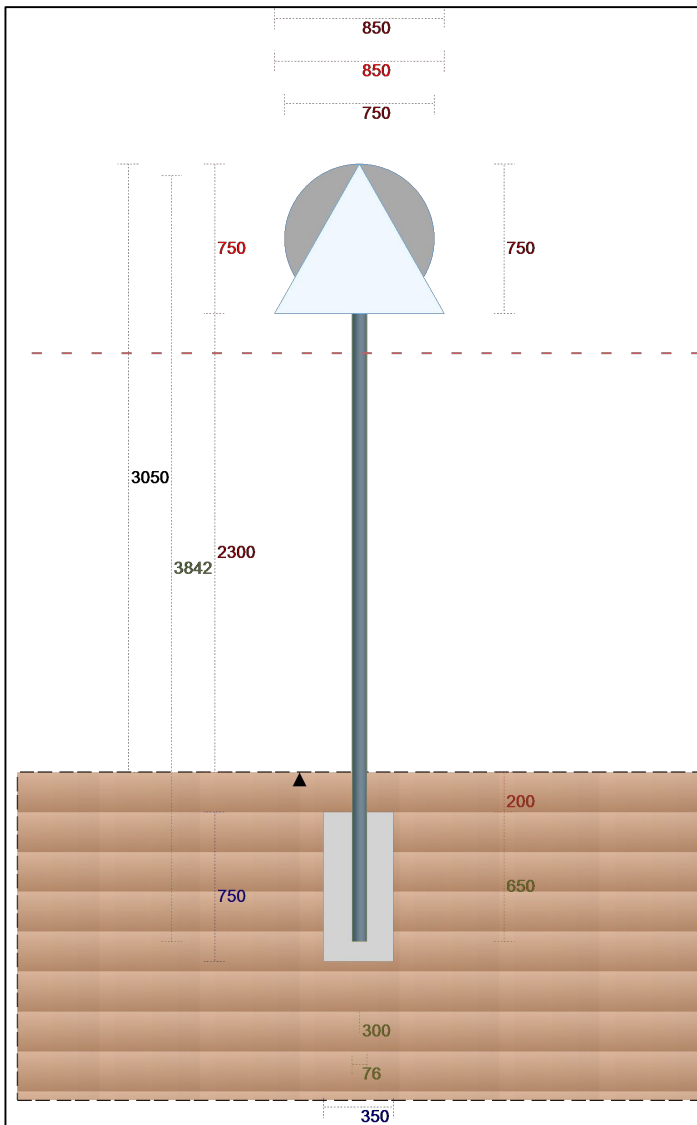

POST(S) & FOUNDATIONS

Assembly Name	750 Triangle-Circle
Author	GAP
Reference	
Scheme Reference	Highways Works Details
Description	
Illumination	No
Mounting Height	2300mm
Post Manufacturer	(Unspecified)
Post Model	Steel Round Post/GenericS275CHS
Post Type	Steel/S275;S275J2H;A570
further post info	
Post Shape	Circle
Post Size	76.1mm diam x 3.2mm thickness.
Number	1
Centres	-
Length	Total = 3842.4mm, above ground = 2992mm
No. of Foundations	1
Foundation Depth	750.0mm
Foundation Width	350.0mm diameter
Foundation Length	Circular
Foundation Volume	0.072m ³
Earth Cover	200.0mm

NOTES

1. All Dimensions are in Millimetres unless specified otherwise.
2. Detail suitable for sign faces up to 0.45m².
3. Detail suitable for the following Mounting Heights;
 - 1.8m - Verge
 - 2.3m - Footway
 - 2.4m - Cycleway

Rev	Detail	By	Date
Revisions			
Original Version		Preliminary	
Drawn: GAP		For comment	
Design: GAP		For tender	
		For construction	✓
		As constructed	
Date: Jan 2018		Other	

Checked by:-


Approved by:- (Drawing NOT approved if this box is empty)



Project Name	Highway Works Details Series 1200
Drawing Title	Post and Foundation Details: 750mm Sign Face

Grid reference :	
Original Drawing Size : A4	Dimensions : mm
Scale : NTS	Copyright © Amey SCC

Drawing No	Rev
12.54.2	C0

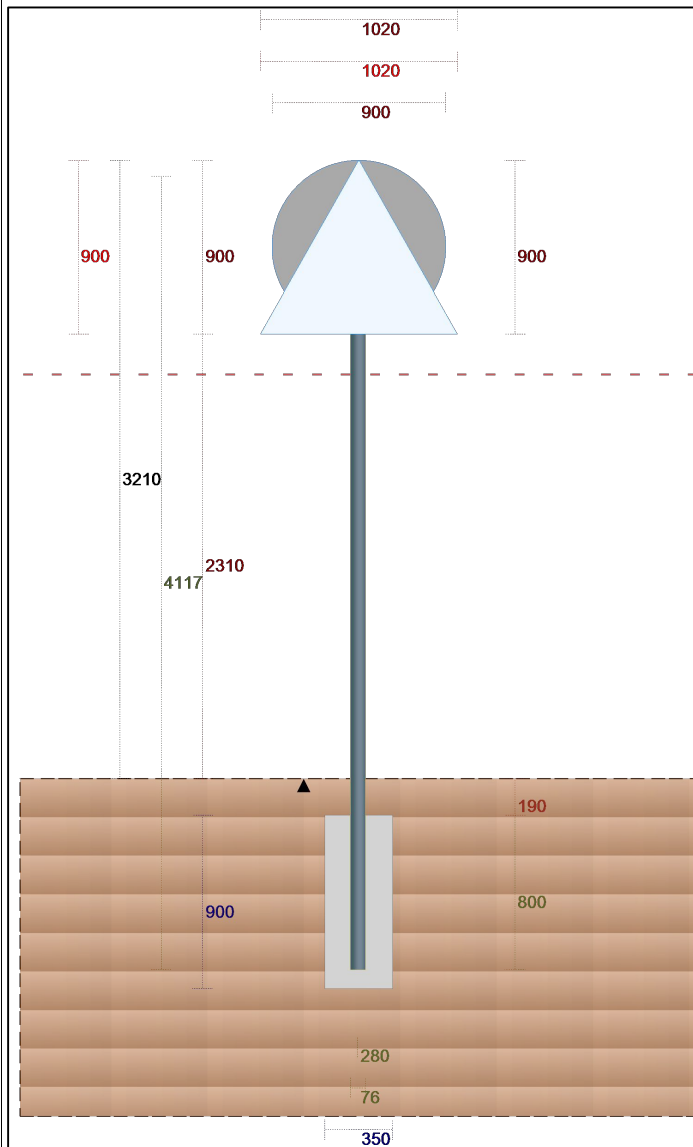

POST(S) & FOUNDATIONS	
Assembly Name	900 Triangle-Circle
Author	GAP
Reference	
Scheme Reference	Highways Works Details
Description	
Illumination	No
Mounting Height	2310mm
Post Manufacturer	(Unspecified)
Post Model	Steel Round Post/GenericS275CHS
Post Type	Steel/S275;S275J2H;A570
further post info	
Post Shape	Circle
Post Size	76.1mm diam x 3.2mm thickness.
Number	1
Centres	-
Length	Total = 4116.7mm, above ground = 3127mm
No. of Foundations	1
Foundation Depth	900.0mm
Foundation Width	350.0mm diameter
Foundation Length	Circular
Foundation Volume	0.087m ³
Earth Cover	190.0mm

NOTES

1. All Dimensions are in Millimetres unless specified otherwise.
2. Detail suitable for sign faces up to 0.65m².
3. Detail suitable for the following Mounting Heights;
1.8m - Verge
2.3m - Footway
2.4m - Cycleway

Rev	Detail	By	Date
Revisions			
Original Version		Preliminary	
Drawn: GAP		For comment	
Design: GAP		For tender	
		For construction	✓
		As constructed	
Date: Jan 2018		Other	

Checked by:-


Approved by:- (Drawing NOT approved if this box is empty)



Project Name	Highway Works Details Series 1200
Drawing Title	Post and Foundation Details: 900mm Sign Face

Grid reference :	
Original Drawing Size : A4	Dimensions : mm
Scale : NTS	Copyright © Amey SCC

Drawing No	Rev
12.54.3	C0

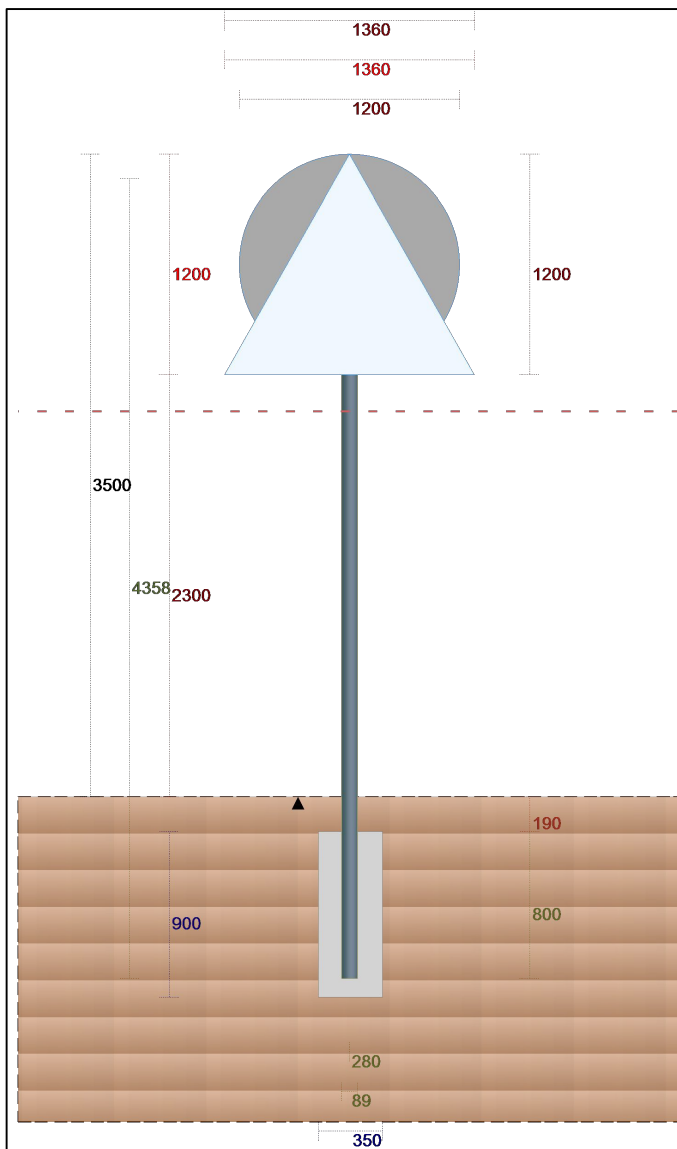

POST(S) & FOUNDATIONS

Assembly Name	1200 Triangle-Circle
Author	GAP
Reference	
Scheme Reference	Highways Works Details
Description	
Illumination	No
Mounting Height	2300mm
Post Manufacturer	(Unspecified)
Post Model	Steel Round Post/GenericS275CHS
Post Type	Steel/S275;S275J2H;A570
further post info	
Post Shape	Circle
Post Size	88.9mm diam x 3.2mm thickness.
Number	1
Centres	-
Length	Total = 4357.5mm, above ground = 3368mm
No. of Foundations	1
Foundation Depth	900.0mm
Foundation Width	350.0mm diameter
Foundation Length	Circular
Foundation Volume	0.087m ³
Earth Cover	190.0mm

NOTES

1. All Dimensions are in Millimetres unless specified otherwise.
2. Detail suitable for sign faces up to 1.15m².
3. Detail suitable for the following Mounting Heights;
 - 1.8m - Verge
 - 2.3m - Footway
 - 2.4m - Cycleway
4. Signs to be erected using non-rotational clamps to prevent turning.

Rev	Detail	By	Date
Revisions			
Original Version		Preliminary	
Drawn: GAP		For comment	
Design: GAP		For tender	
		For construction	✓
		As constructed	
Date: Jan 2018		Other	

Checked by:-

Approved by:- (Drawing NOT approved if this box is empty)



Project Name	Highway Works Details Series 1200
Drawing Title	Post and Foundation Details: 1200mm Sign Face

Grid reference :	
Original Drawing Size : A4	Dimensions : mm
Scale : NTS	Copyright © Amey SCC

Drawing No	Rev
12.54.4	C0