



A1

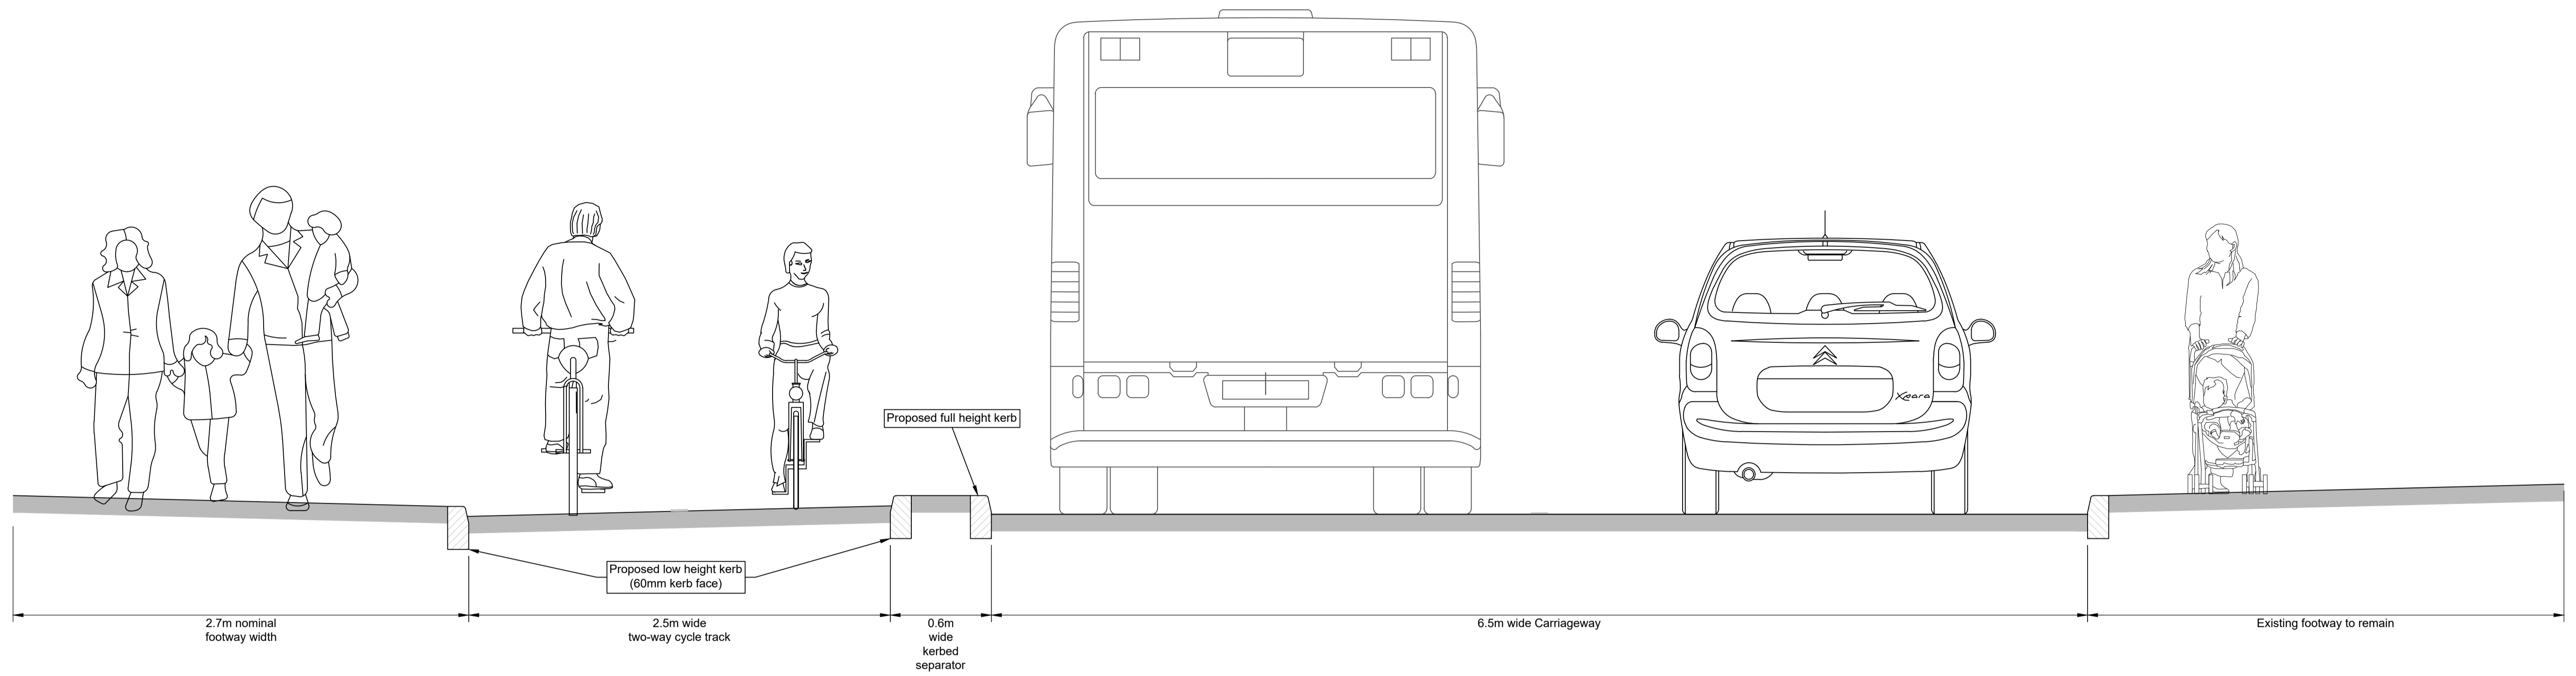

Typical Section A-A'
 Scale 1:20

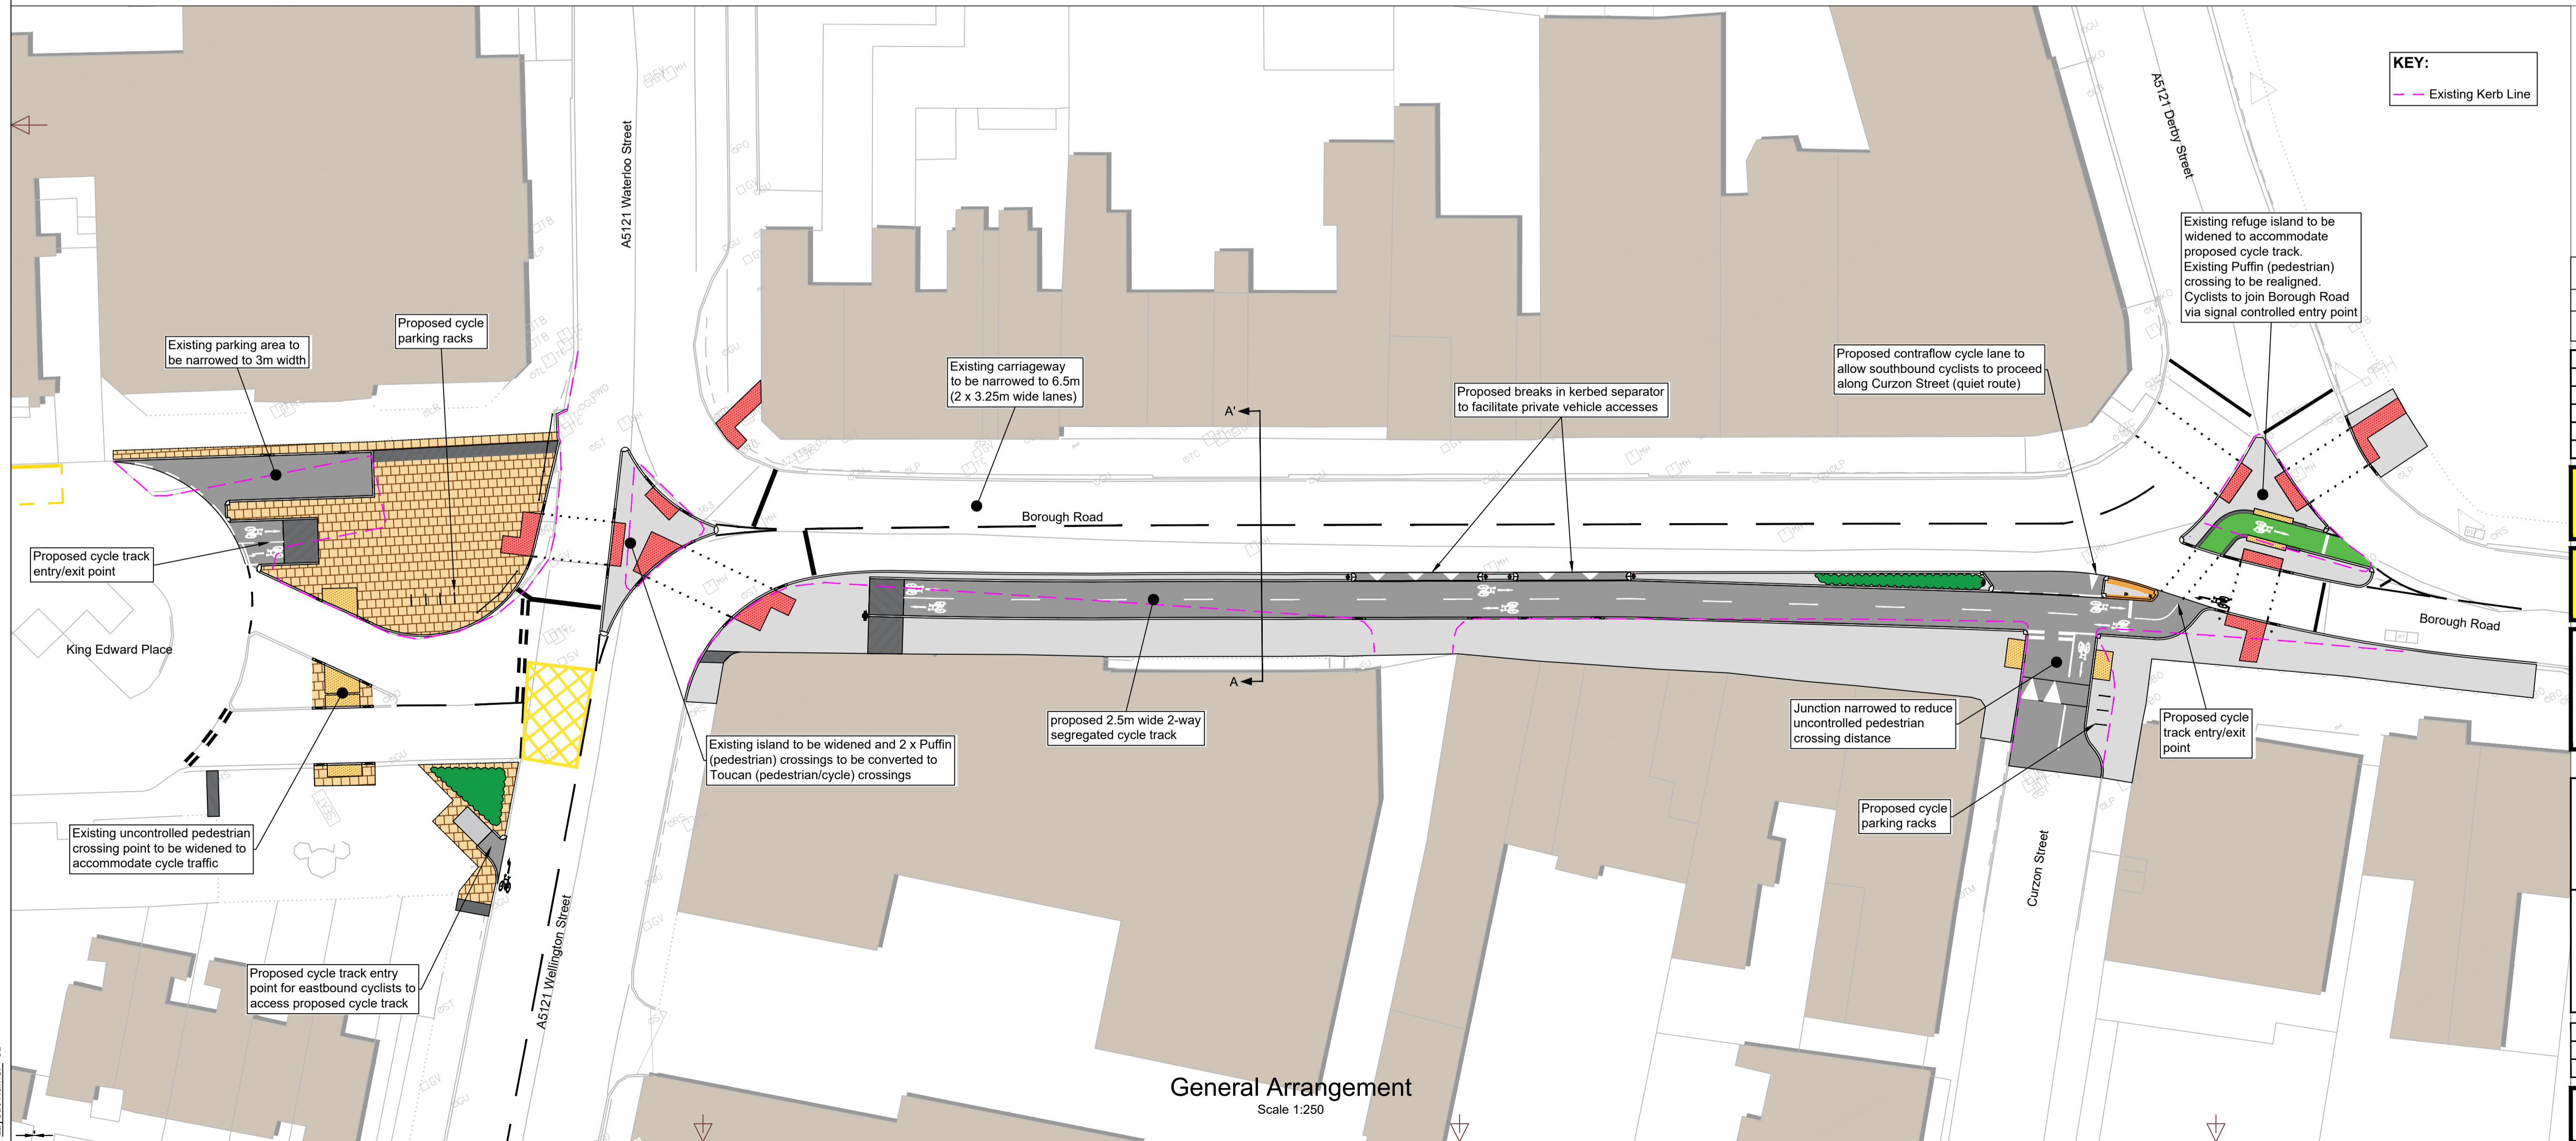

General Arrangement
 Scale 1:250

Rev	Detail	By	Date
Revisions			
Original Version		Preliminary	<input checked="" type="checkbox"/>
Drawn: TLJ		For target cost	<input type="checkbox"/>
Design: TLJ		For tender	<input type="checkbox"/>
Date: 01/02/2024		For construction	<input type="checkbox"/>
		As constructed	<input type="checkbox"/>
		Other	<input type="checkbox"/>

Checked by:-

Approved by:- (Drawing NOT approved if this box is empty)

Staffordshire County Council
 working with Amey

www.staffordshire.gov.uk www.amey.co.uk

Project Name	
Borough Road Active Travel Improvement Scheme	
Drawing Title	
General Arrangement	
Grid reference : 424549 , 323138	Original Drawing Size : A1 Dimensions : m
Scale : As Shown	Copyright © Amey
Drawing No	Rev
D5327C.R01.102	P01

File Name: L:\2.0 Projects\0002 - Staffordshire CC\05327C - Borough Road Cycle Track\2.5 Drawings\WP.Drafts\1 Live Drgs\Consultation Plan.dwg
 Layout Name: 01
 Title to this line for A1