
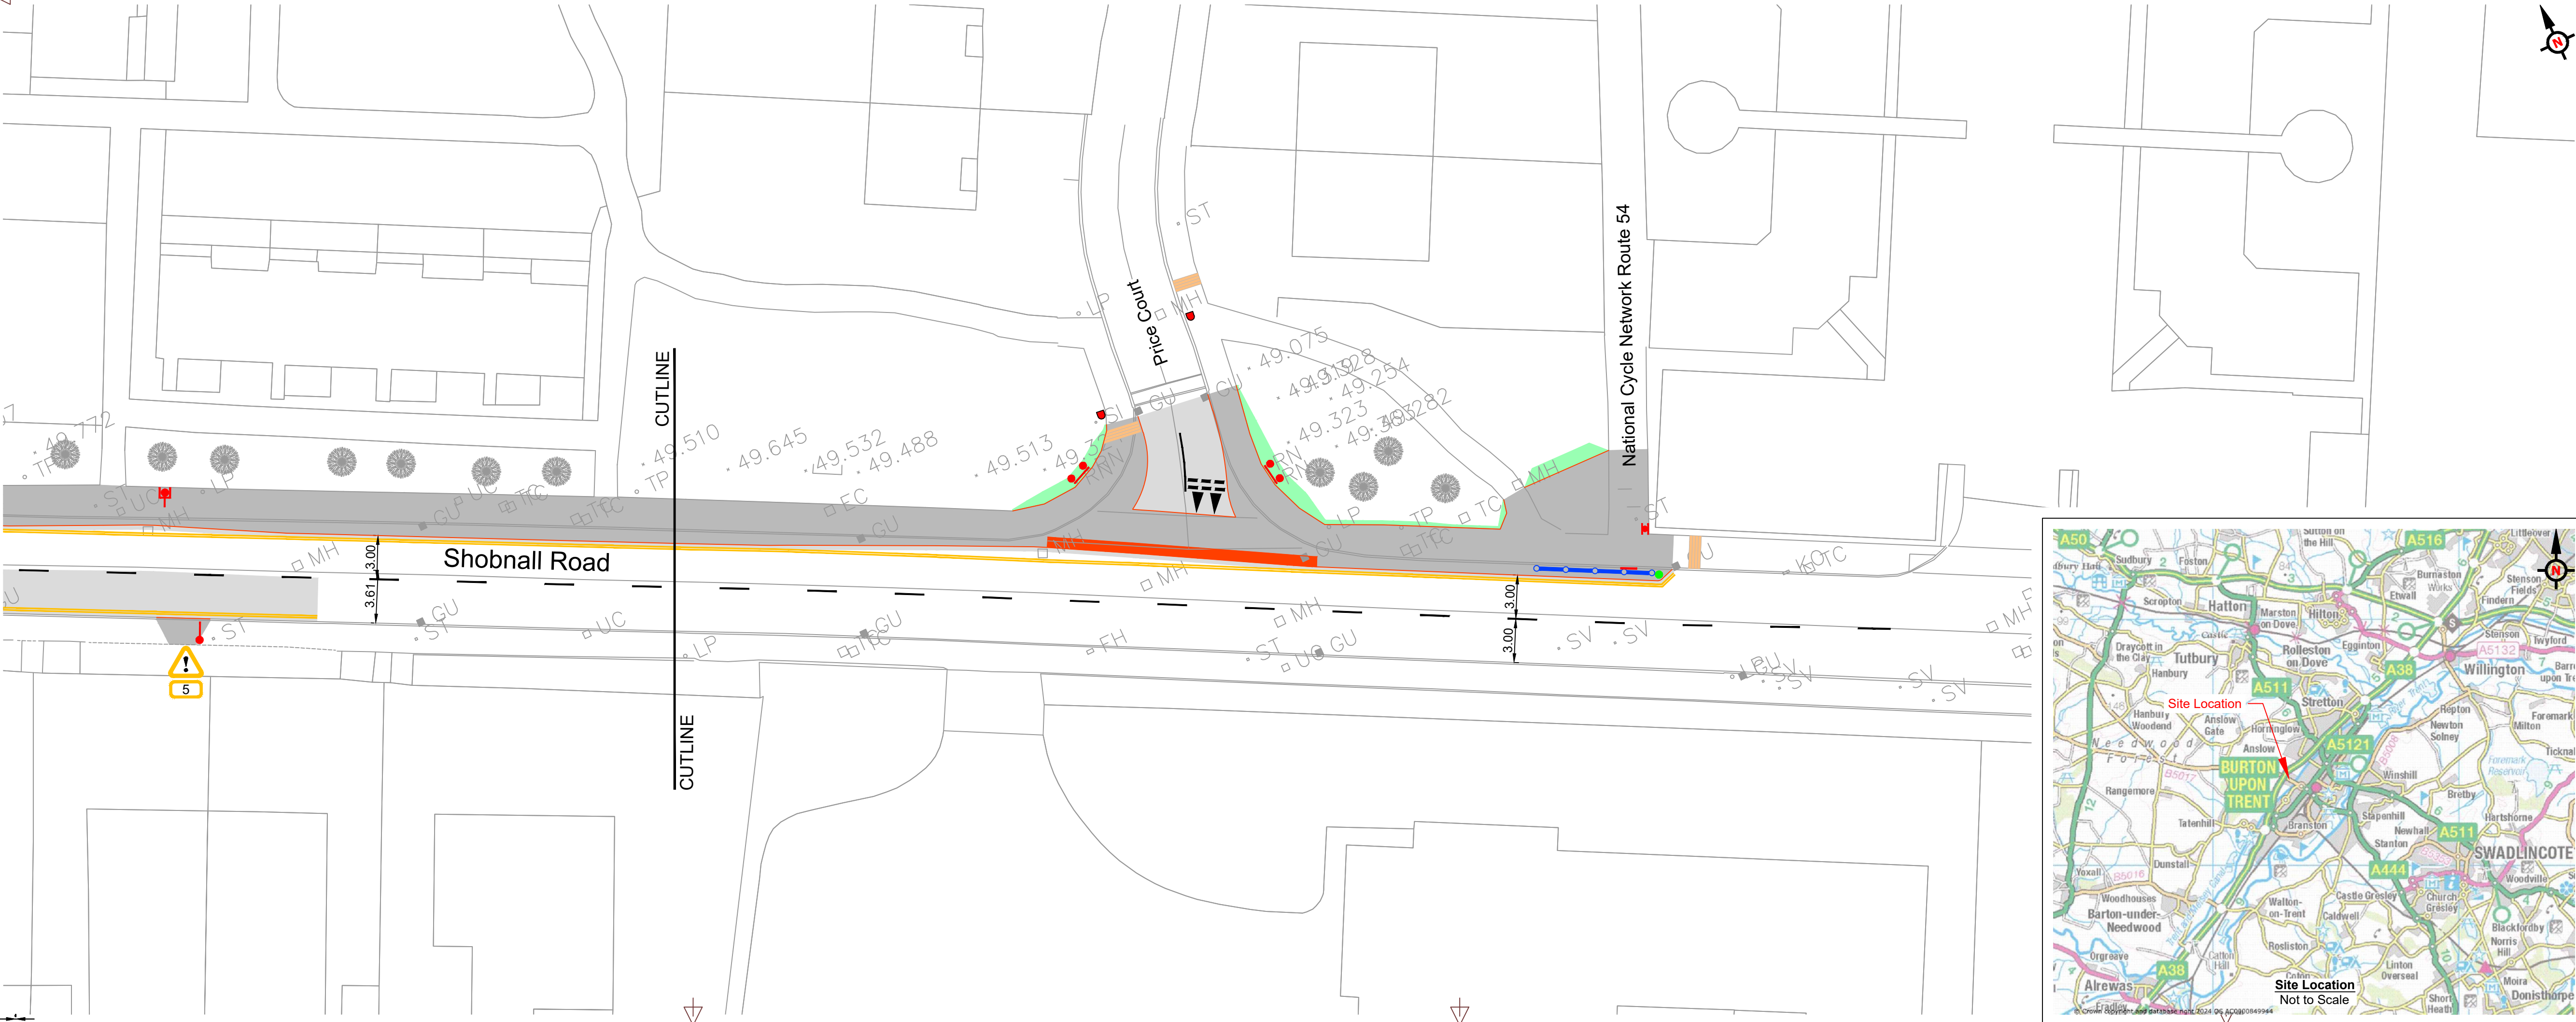


A1

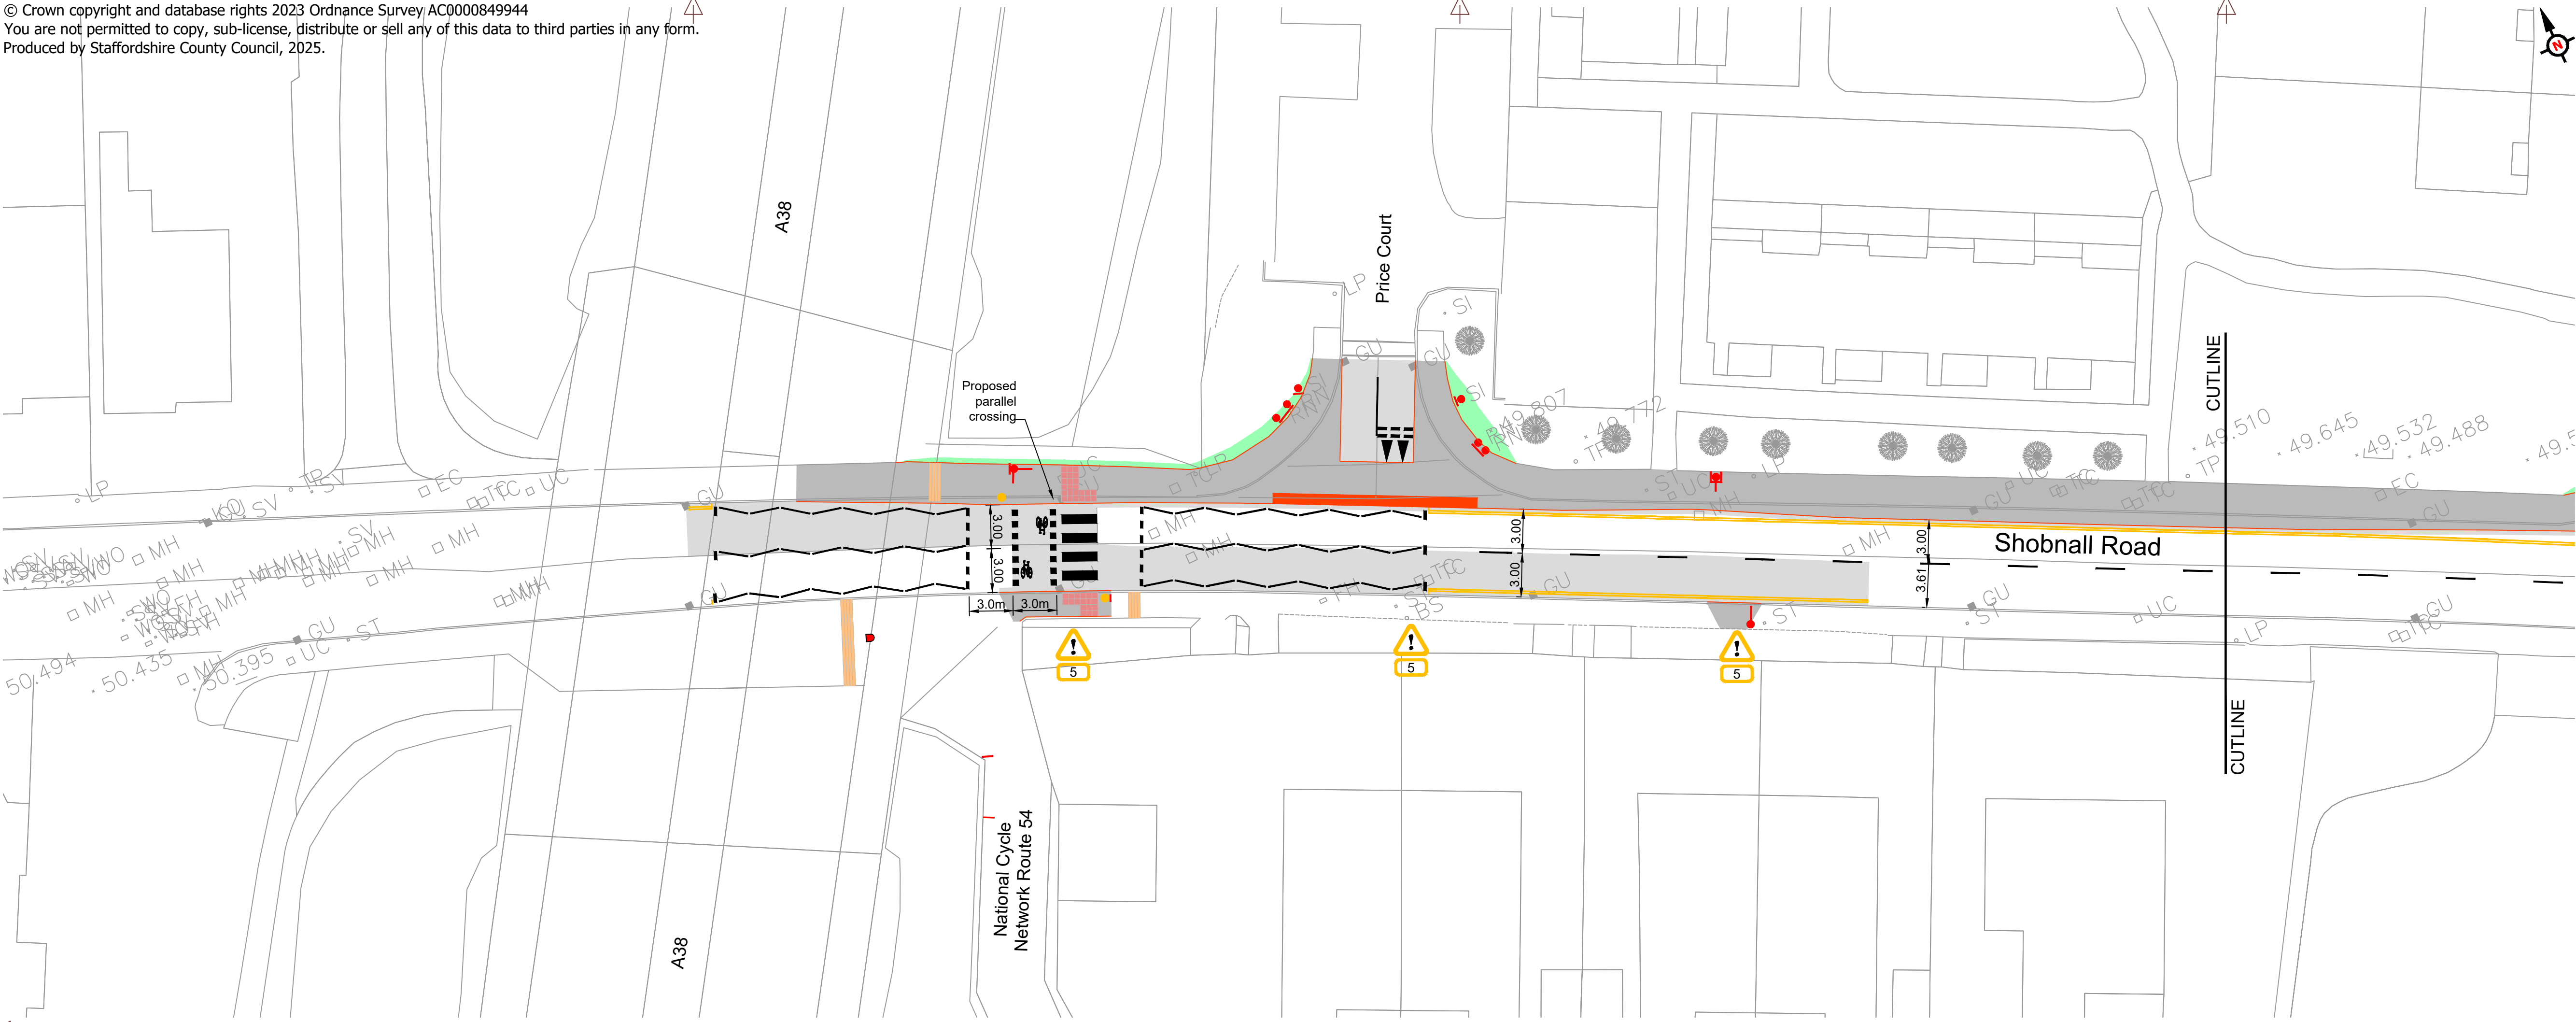

- Notes**
- This drawing is to be read in conjunction with all other design drawings.
 - The works are to be in accordance with the Staffordshire Highways Base Specification.
 - The contractor is to obtain up to date service plans from statutory undertakers. The contractor is to refer to and follow the Amey Compulsory Risk Control document AMEY-HS-UNDERGROUNDSERVICES-CRC-01 considering the location of existing services relative to the proposed works.
 - At the western end of the scheme, some of the works are to be constructed by others as part of the repair of a gas main. These works are shown on drawing D5329C-R01-10 and are omitted from the drawings describing the works to be constructed by Amey Highways.

- Key**
- Proposed kerbline
 - Proposed Dutch style entrance kerbs
 - Proposed footway works
 - Proposed carriageway works
 - Proposed earthworks
 - Proposed road markings
 - Proposed red blister tactile paving
 - Proposed buff corduroy tactile paving
 - Proposed pedestrian guardrail to HWD 04.03 type V2. Panels to be orientated to maximise visibility through the railings for eastbound traffic. 4No. panels.
 - Proposed hazard marker post
 - Proposed lighting columns with intergrated belisha beacons (to be supplied and installed by E.on)
 - Proposed sign and orientation
 - Proposed bollard

Zero Code
LOOKING OUT FOR YOU, ME AND EVERYONE
To report a Close Call: 0800 521 660

RESIDUAL DESIGN HAZARDS
(The following information has been collected from Pre-construction Information and Amey CDM Hazard Management Process).

- The presence of underground services
- The presence of overhead services
- Working in the vicinity of a live carriageway
- Working in the vicinity of the public
- Working adjacent to an open watercourse causing a risk of contracting leptospirosis/ well's disease

R4	Issued for construction	SB	22.05.2025
R3	Issued for pricing	SB	13.11.2024
R2	Geometric design amended to avoid clashes of chamber covers and the kerb lines	SB	12.07.2024
R1	May 2024 design update	SB	10.05.2024
R0	Original drawing	MP	16.03.2023
Rev	Detail	By	Date

Revisions			
Original Version			
Drawn: SB			
Design: SB			
Date: November 2024 Other			

Checked by:-

Approved by:- (Drawing NOT approved if this box is empty)

Staffordshire County Council
working with **Amey**
www.staffordshire.gov.uk www.amey.co.uk

Project Name Shobnall Road Cycle Improvements	
Drawing Title AMEY CONSULTING General Arrangement	
Grid reference : 422972, 323507 Original Drawing Size : A1 Dimensions : metres Scale : 1:250 Copyright © Amey	
Drawing No D5329C-R01-01	Rev R4

