


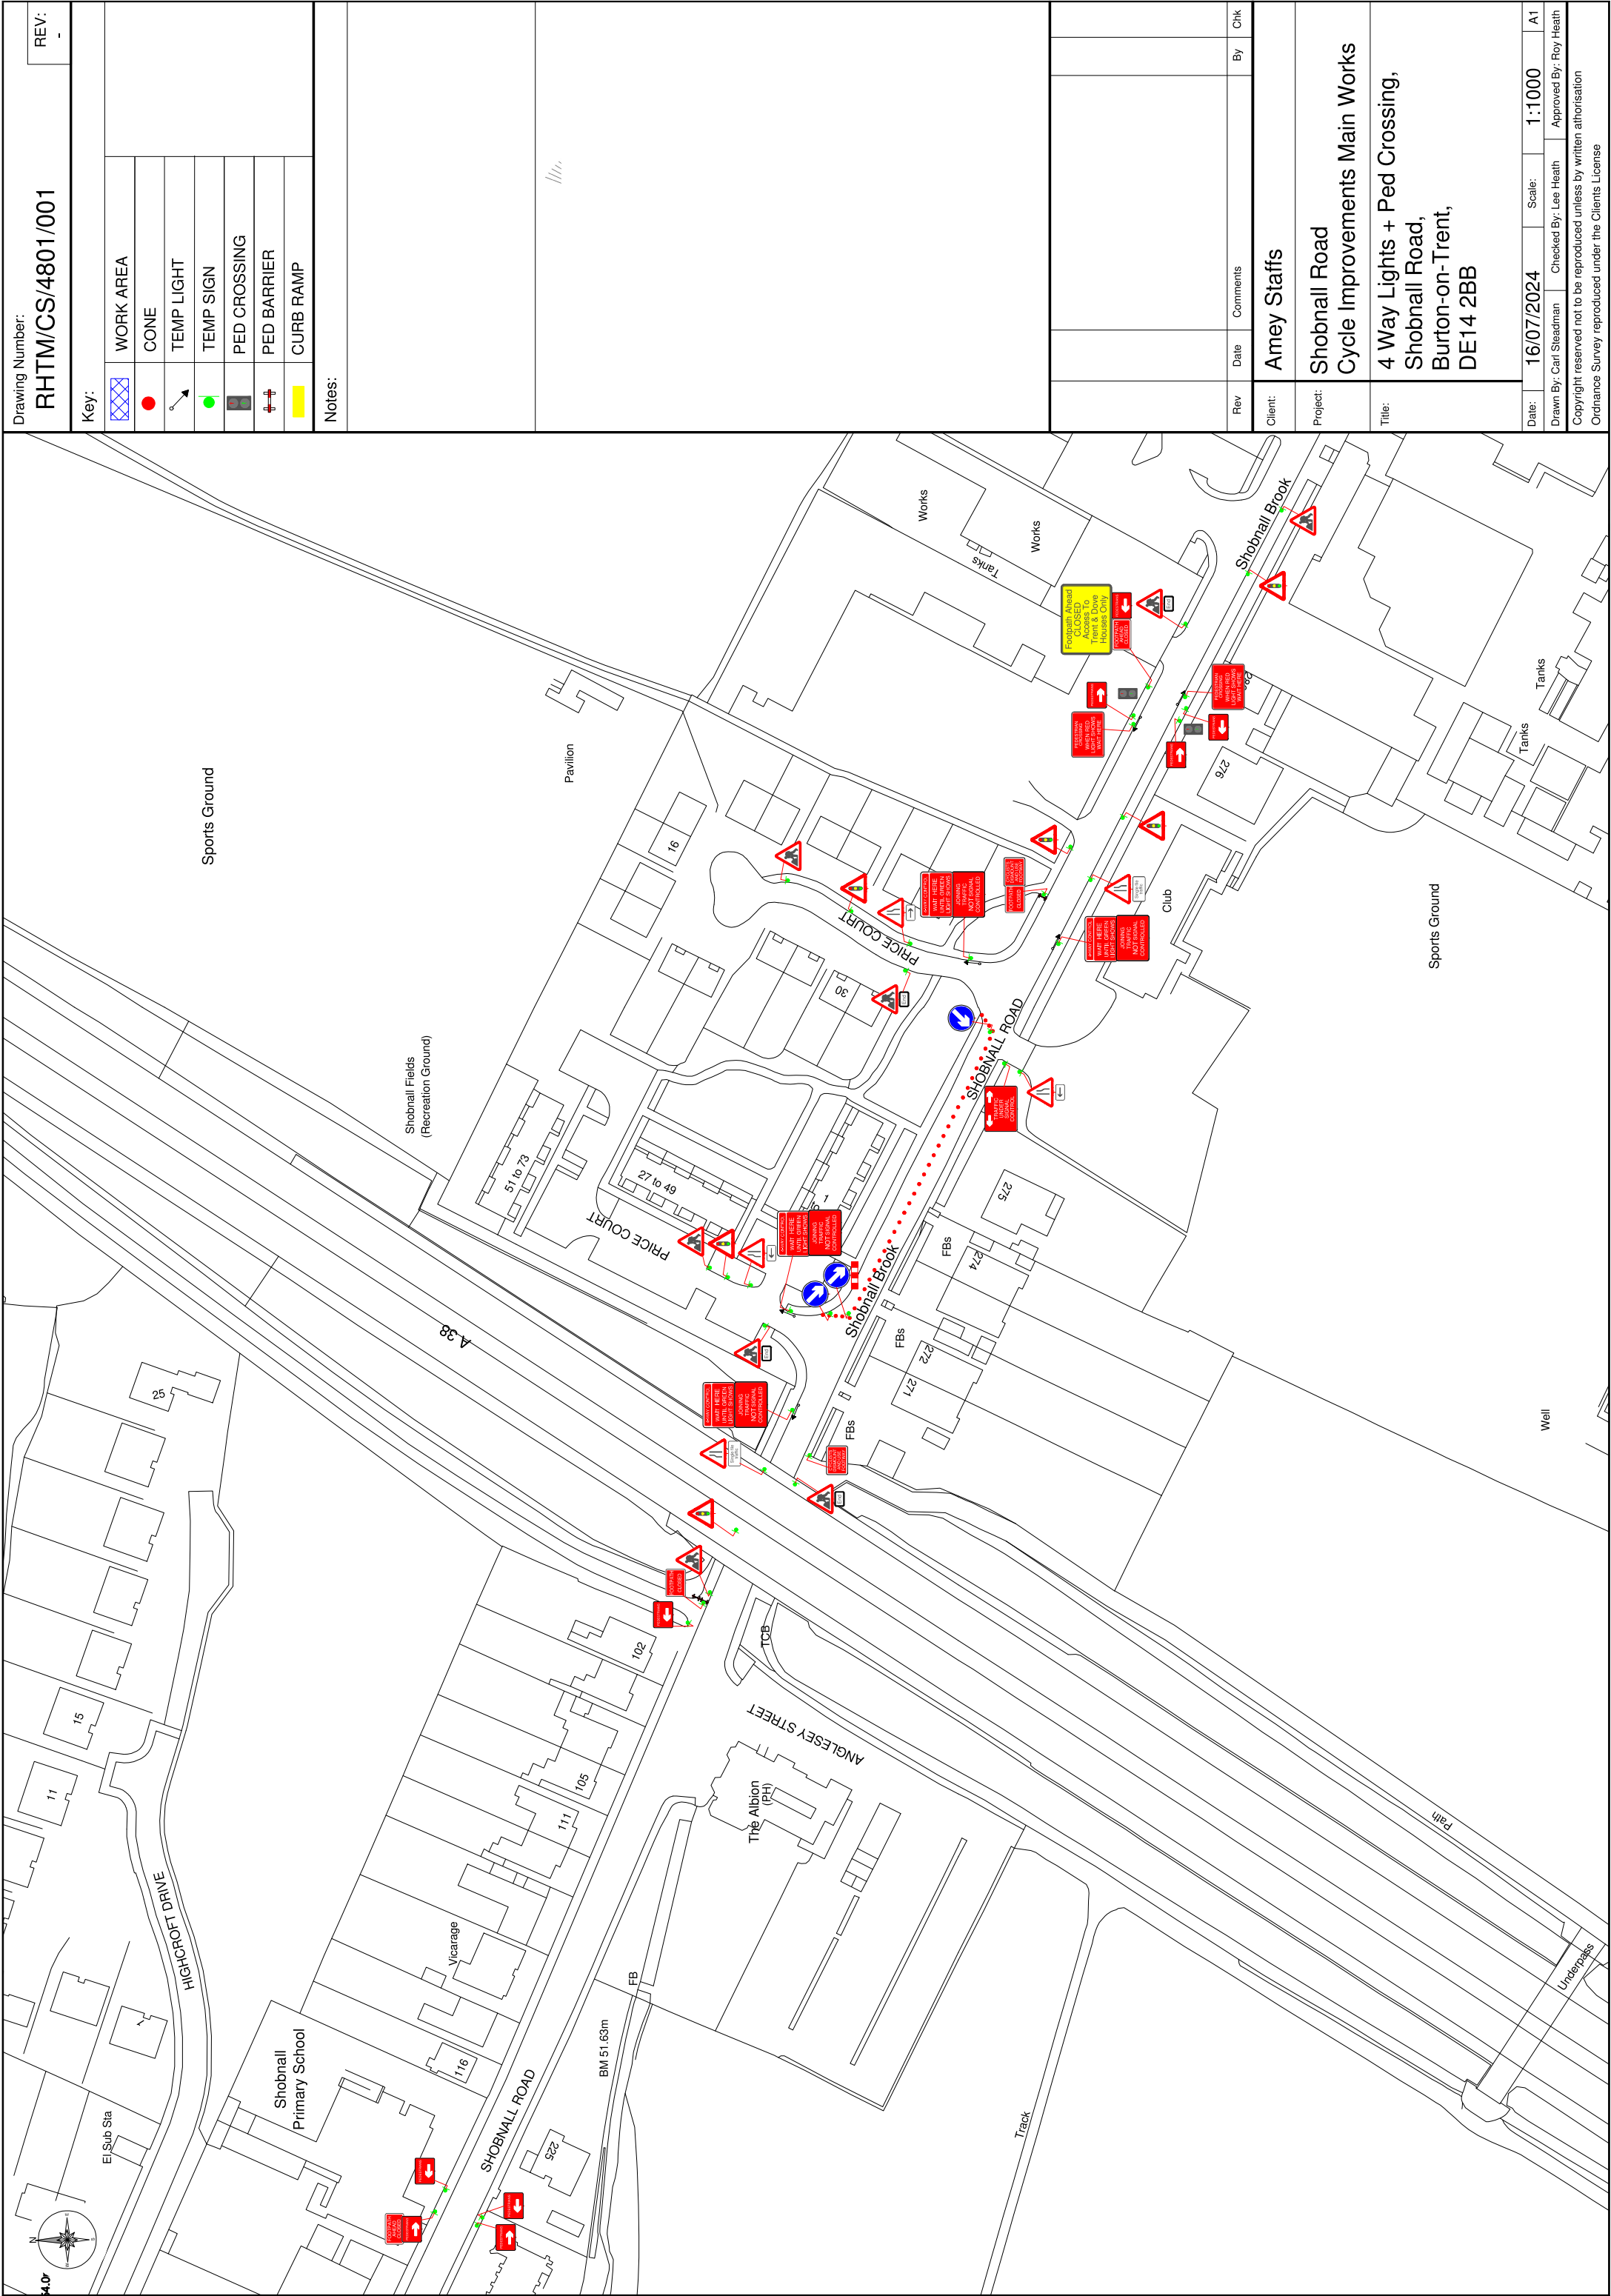

Drawing Number: RHTM/CS/4801/001		REV: -
Key:		
	WORK AREA	
	CONE	
	TEMP LIGHT	
	TEMP SIGN	
	PED CROSSING	
	PED BARRIER	
	CURB RAMP	
Notes:		
	Rev	Date
	Comments	By
	Chk	
Client:		Amey Staffs
Project:		Shobnall Road Cycle Improvements Main Works
Title:		4 Way Lights + Ped Crossing, Shobnall Road, Burton-on-Trent, DE14 2BB
Date:	16/07/2024	Scale: 1:1000
	A1	
Drawn By: Carl Steadman		Checked By: Lee Heath
Approved By: Roy Heath		
Copyright reserved not to be reproduced unless by written authorisation Ordnance Survey reproduced under the Clients License		