


A

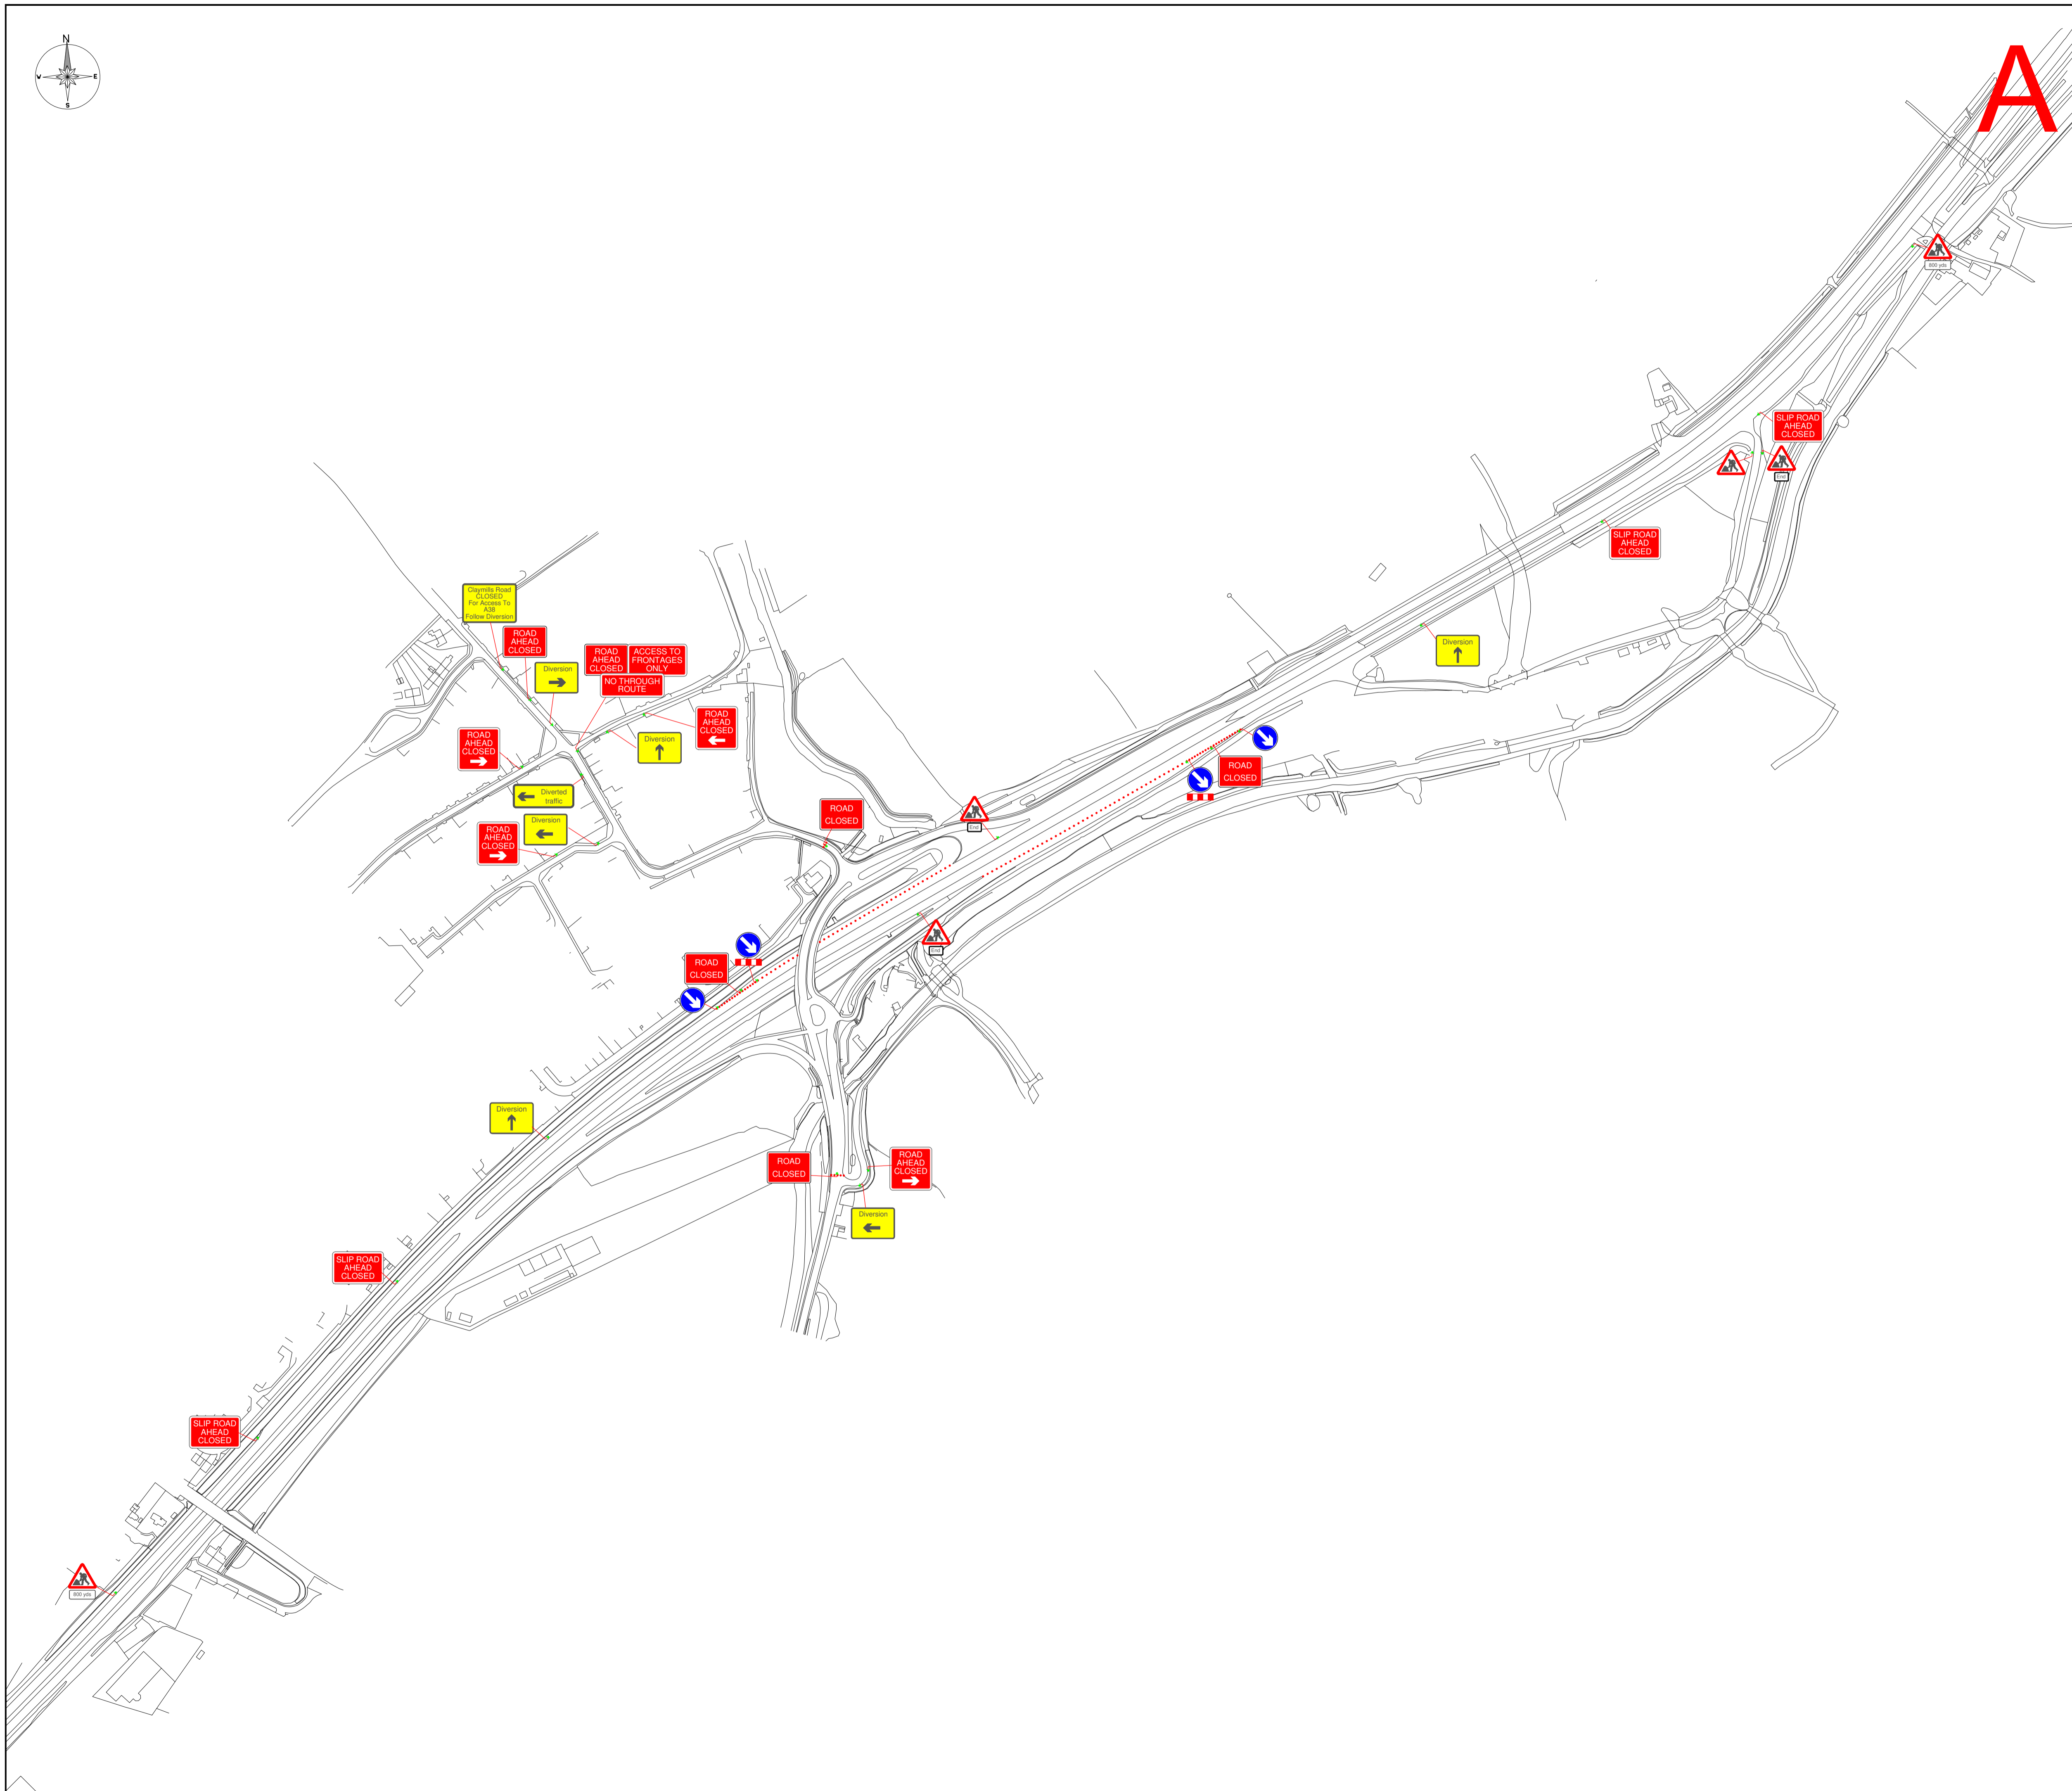

Drawing Number: RHTM/RJA/3912/001A

REV: -

Key:

	WORK AREA
	CONE
	TEMP LIGHT
	TEMP SIGN

Notes:



Working in Partnership With



Rosevale Road
 Parkhouse Industrial Estate
 Newcastle Under Lyme
 Staffordshire
 ST57EF
 Tel: 01782 565 737
 Mobile: 07885 304476

Rev	Date	Comments	By	Chk

Client:	Amey Staffs
Project:	A38 Claymills
Title:	Area A, A38 Claymills, Burton on Trent, DE13 0DF

Date:	07/04/23	Scale:	1:1000	A1	
Drawn By:	Richard Ainsworth	Checked By:	Lee Heath	Approved By:	Roy Heath

Copyright reserved not to be reproduced unless by written authorisation
 Ordnance Survey reproduced under the Clients License