


A1

Trim to this line for A1

File Name: J:\Highways\East\Schemes\G5_Johns Dev - Off site works - Lichfield DCA - D0198G\CAD\Disciplines\WMP\1 Live Drgs\CD0198G-S2-R01-01 General Arrangement.dwg
Layout Name: SCC-Amev A1

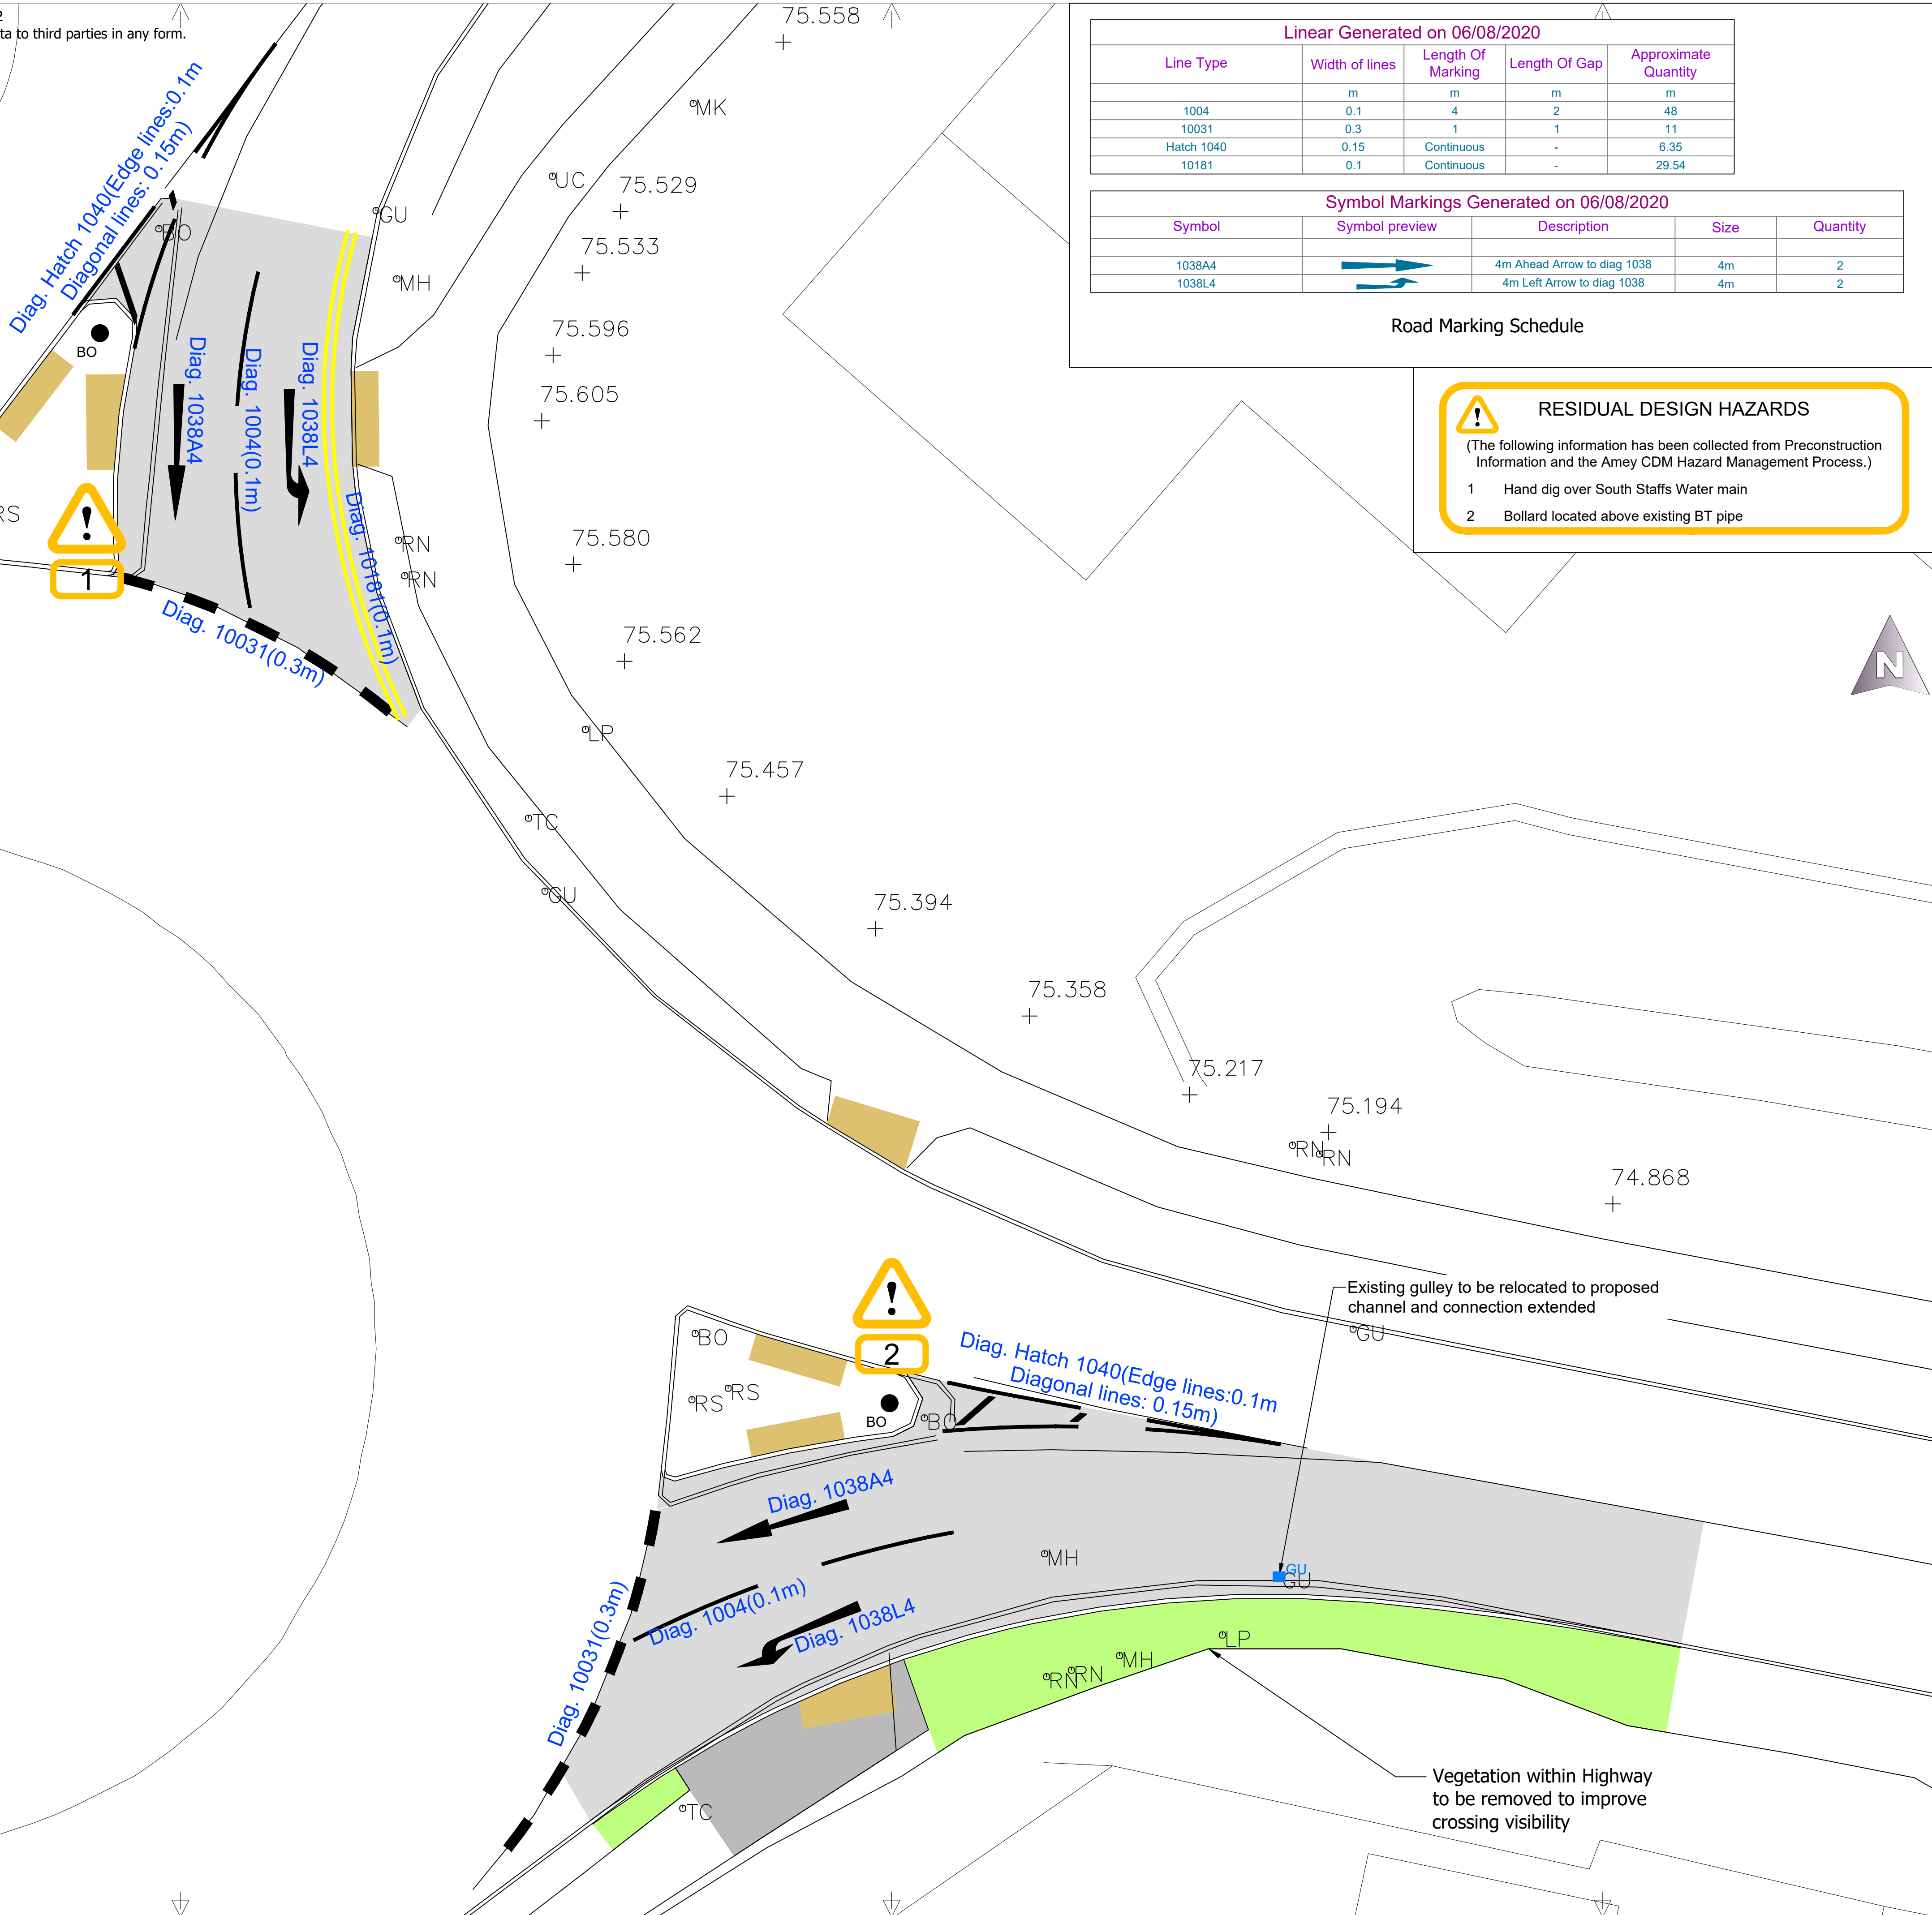

Linear Generated on 06/08/2020				
Line Type	Width of lines	Length Of Marking	Length Of Gap	Approximate Quantity
	m	m	m	m
1004	0.1	4	2	48
10031	0.3	1	1	11
Hatch 1040	0.15	Continuous	-	6.35
10181	0.1	Continuous	-	29.54

Symbol Markings Generated on 06/08/2020				
Symbol	Symbol preview	Description	Size	Quantity
1038A4		4m Ahead Arrow to diag 1038	4m	2
1038L4		4m Left Arrow to diag 1038	4m	2

Road Marking Schedule



RESIDUAL DESIGN HAZARDS

(The following information has been collected from Preconstruction Information and the Amey CDM Hazard Management Process.)

- 1 Hand dig over South Staffs Water main
- 2 Bollard located above existing BT pipe

- Key:
- Carriageway resurfacing/construction
 - Footway
 - Tactile Paving
 - Road Markings
 - Verge

- BO Proposed Flexi keep left bollard SPS360 or similar to be approved prior to installation
- Existing Gully to be relocated

NOTES

1. To be read in conjunction with D0198G-S2-R07-01 and D0198G-S2-R02-01.
2. Road Markings are to be carried out in accordance with Traffic Signs and General Directions 2016 and Traffic Signs Manuals.
3. All road markings are to be cold plastic Methyl Methacrylate (MMA) such as Stirling Lloyd 'Safetrack LM', or similar approved.

R2	Vegetation changed from cut back to removed.	MF	27/01/2022
R1	Added hazard triangles	GW	23/11/2021
R0	Original drawing	GW	06/08/2020
Rev	Detail	By	Date

Revisions

Original Version	
Drawn: GW	
Design: GW	
MX Model: 003 PROPOSED CL	
Date: 06/08/2020	Other

Checked by:-

Approved by:- (Drawing NOT approved if this box is empty)



Project Name
Lichfield Southern Bypass Off Site Works

Drawing Title
Cappers Lane
General Arrangement

Grid reference : 413601, 309556	
Original Drawing Size : A1	Dimensions : m
Scale : 1:100	Copyright © Amey

Drawing No D0198G-S2-R01-01	Rev R2
--------------------------------	-----------