


© Crown copyright and database rights 2024 Ordnance Survey AC0000849944  
You are not permitted to copy, sub-license, distribute or sell any of this data to third parties in any form.  
Produced by Staffordshire County Council, 2025.

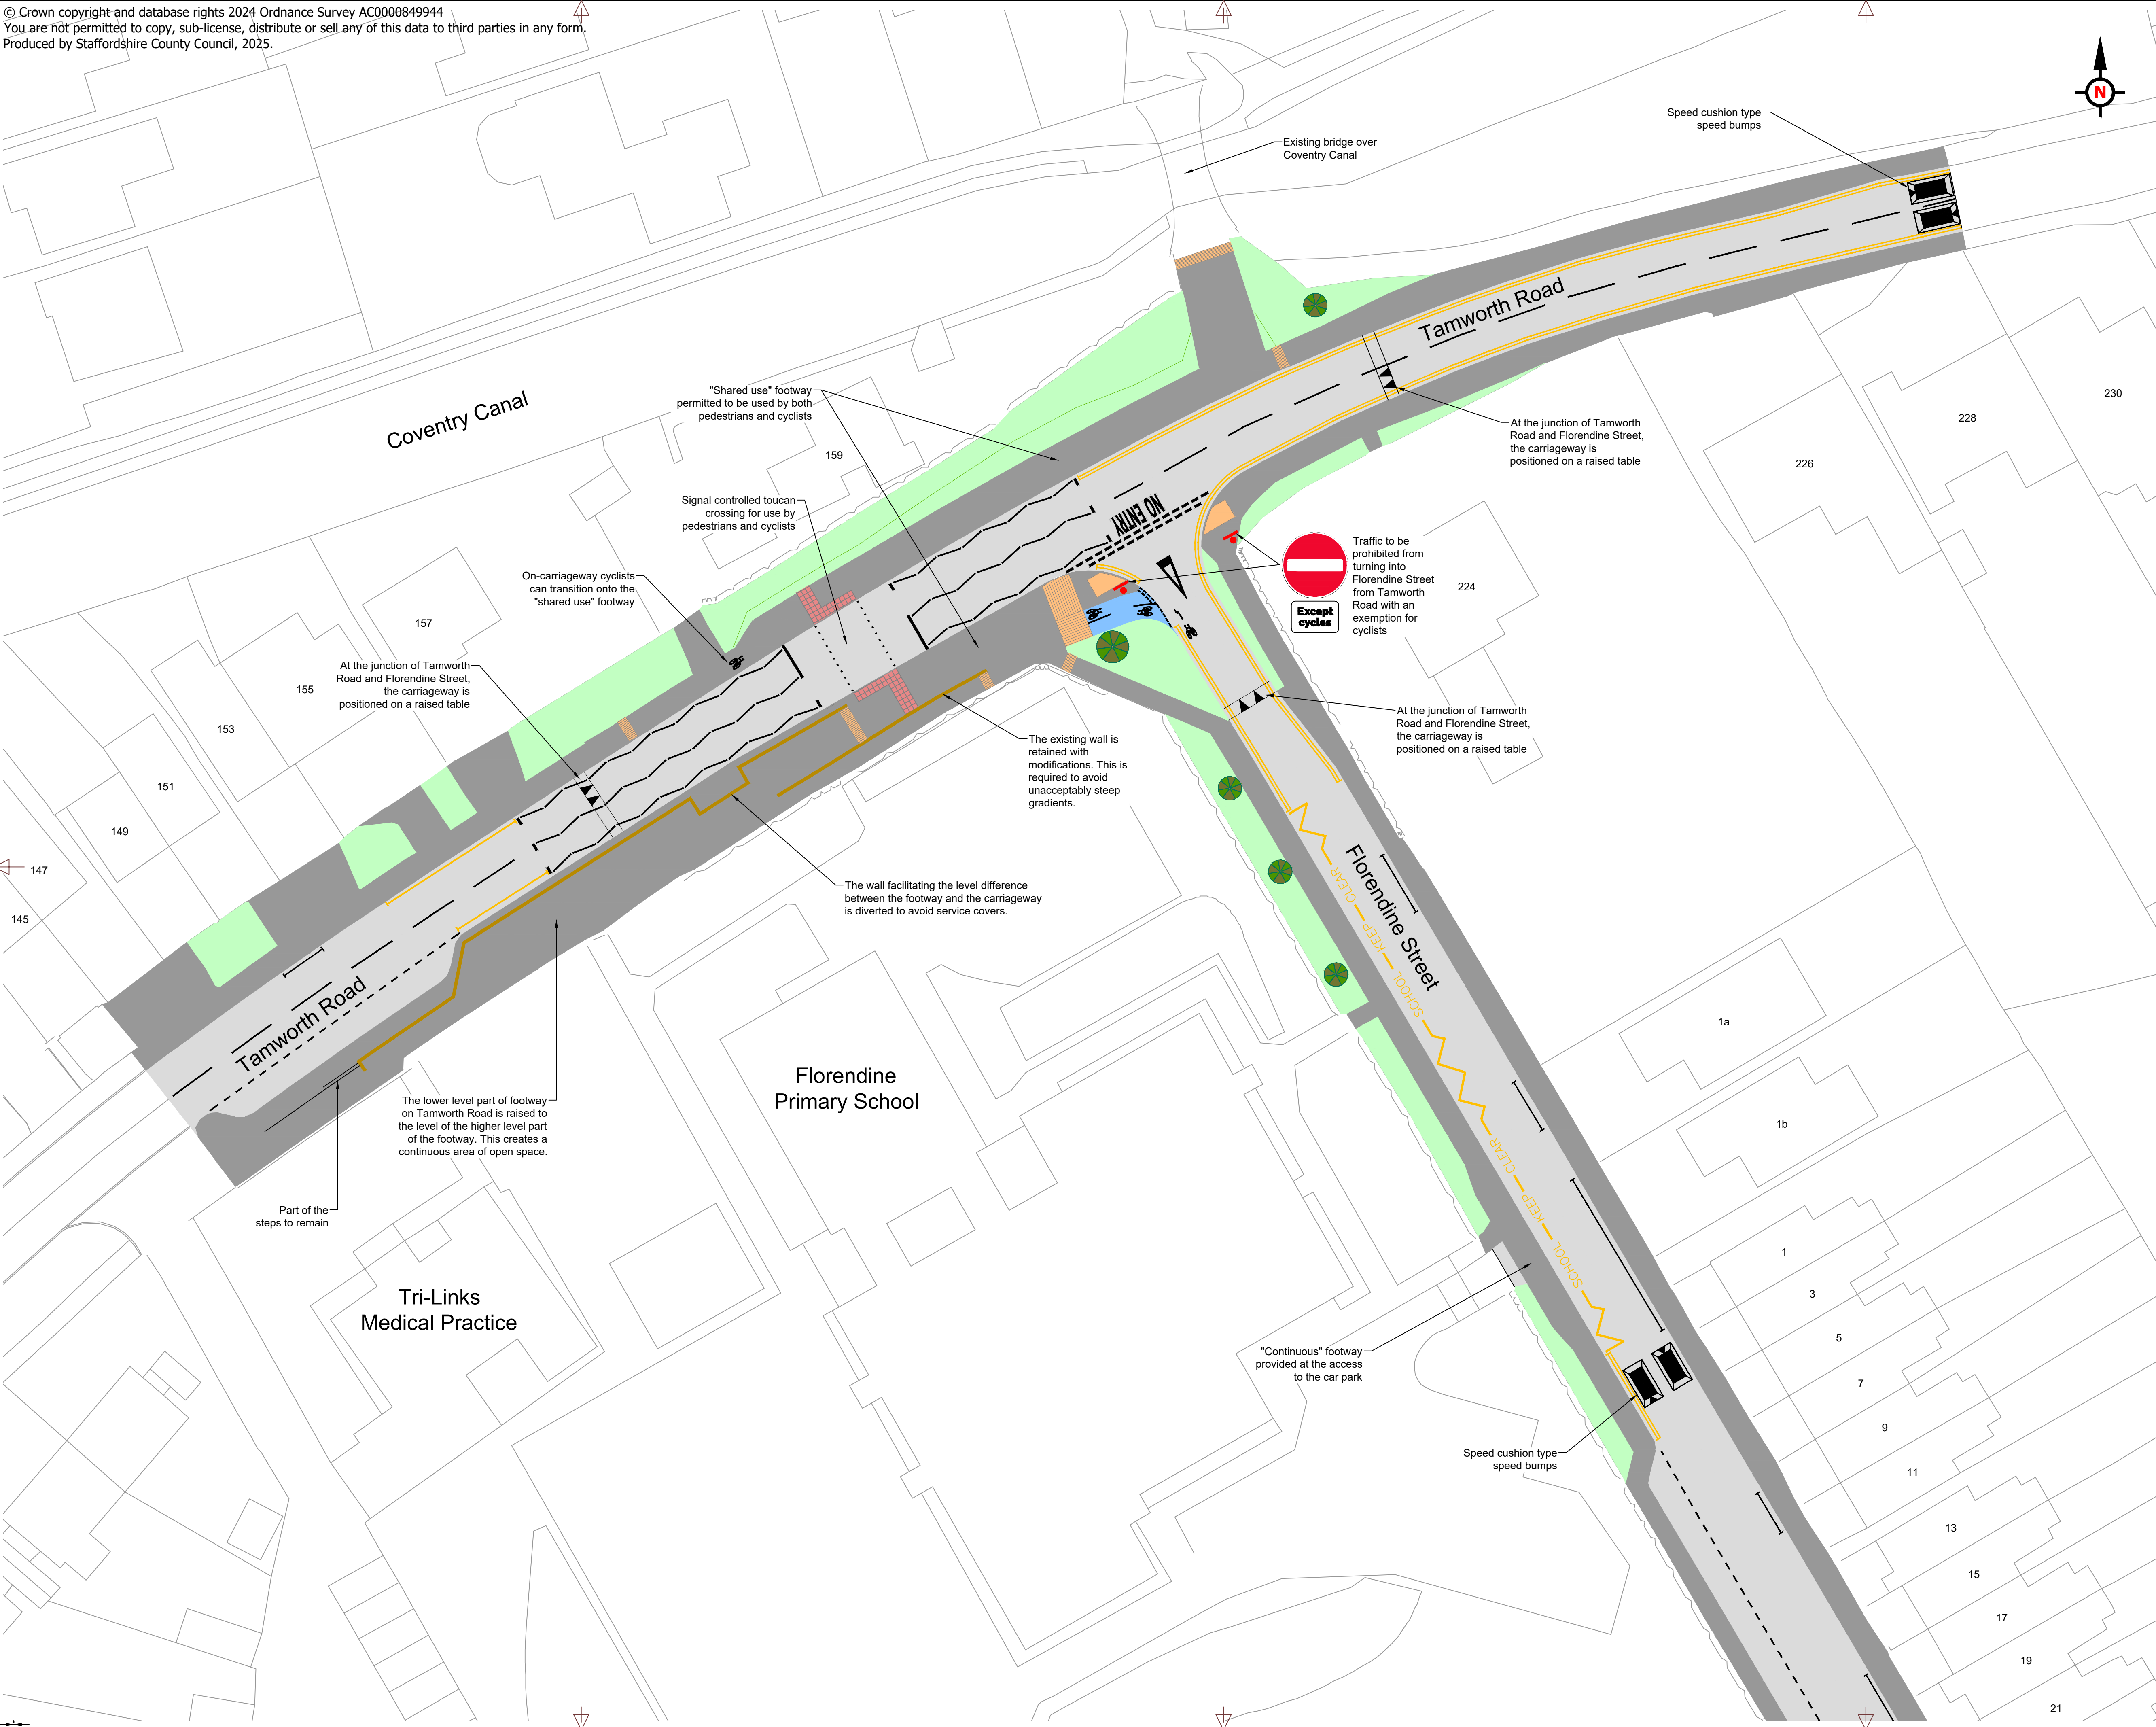

**Notes**

1. The proposed works are shown over three drawings. Refer to drawing D6774T-R00-01 for area covered by each drawing.

**Key**

- Carriageway
- Footway
- Grassed Area
- Cycle Track
- Retaining Wall facilitating a ground level difference on either side of the wall
- Existing Tree to Remain
- No entry sign prohibiting traffic except cyclists from turning into Florendine Street from Tamworth road
- Speed cushion type speed bump

R0	Original drawing	SB	09/05/2025
Rev	Detail	By	Date

**Revisions**

Original Version	
Drawn:	SB
Design:	SB
Date:	May 2025
Other	

Checked by:-

Approved by:- (Drawing NOT approved if this box is empty)

**Staffordshire County Council**

working with **Amey**

www.staffordshire.gov.uk      www.amey.co.uk

Project Name  
**Amington Cycle Route, Tamworth**

Drawing Title  
**AMEY CONSULTING  
Consultation Drawings  
Sheet 1**

Grid reference : 422933, 304234	
Original Drawing Size : A1	Dimensions : metres
Scale : 1:250	Copyright © Amey

Drawing No <b>D6774T-R00-02</b>	Rev <b>R0</b>
------------------------------------	------------------