


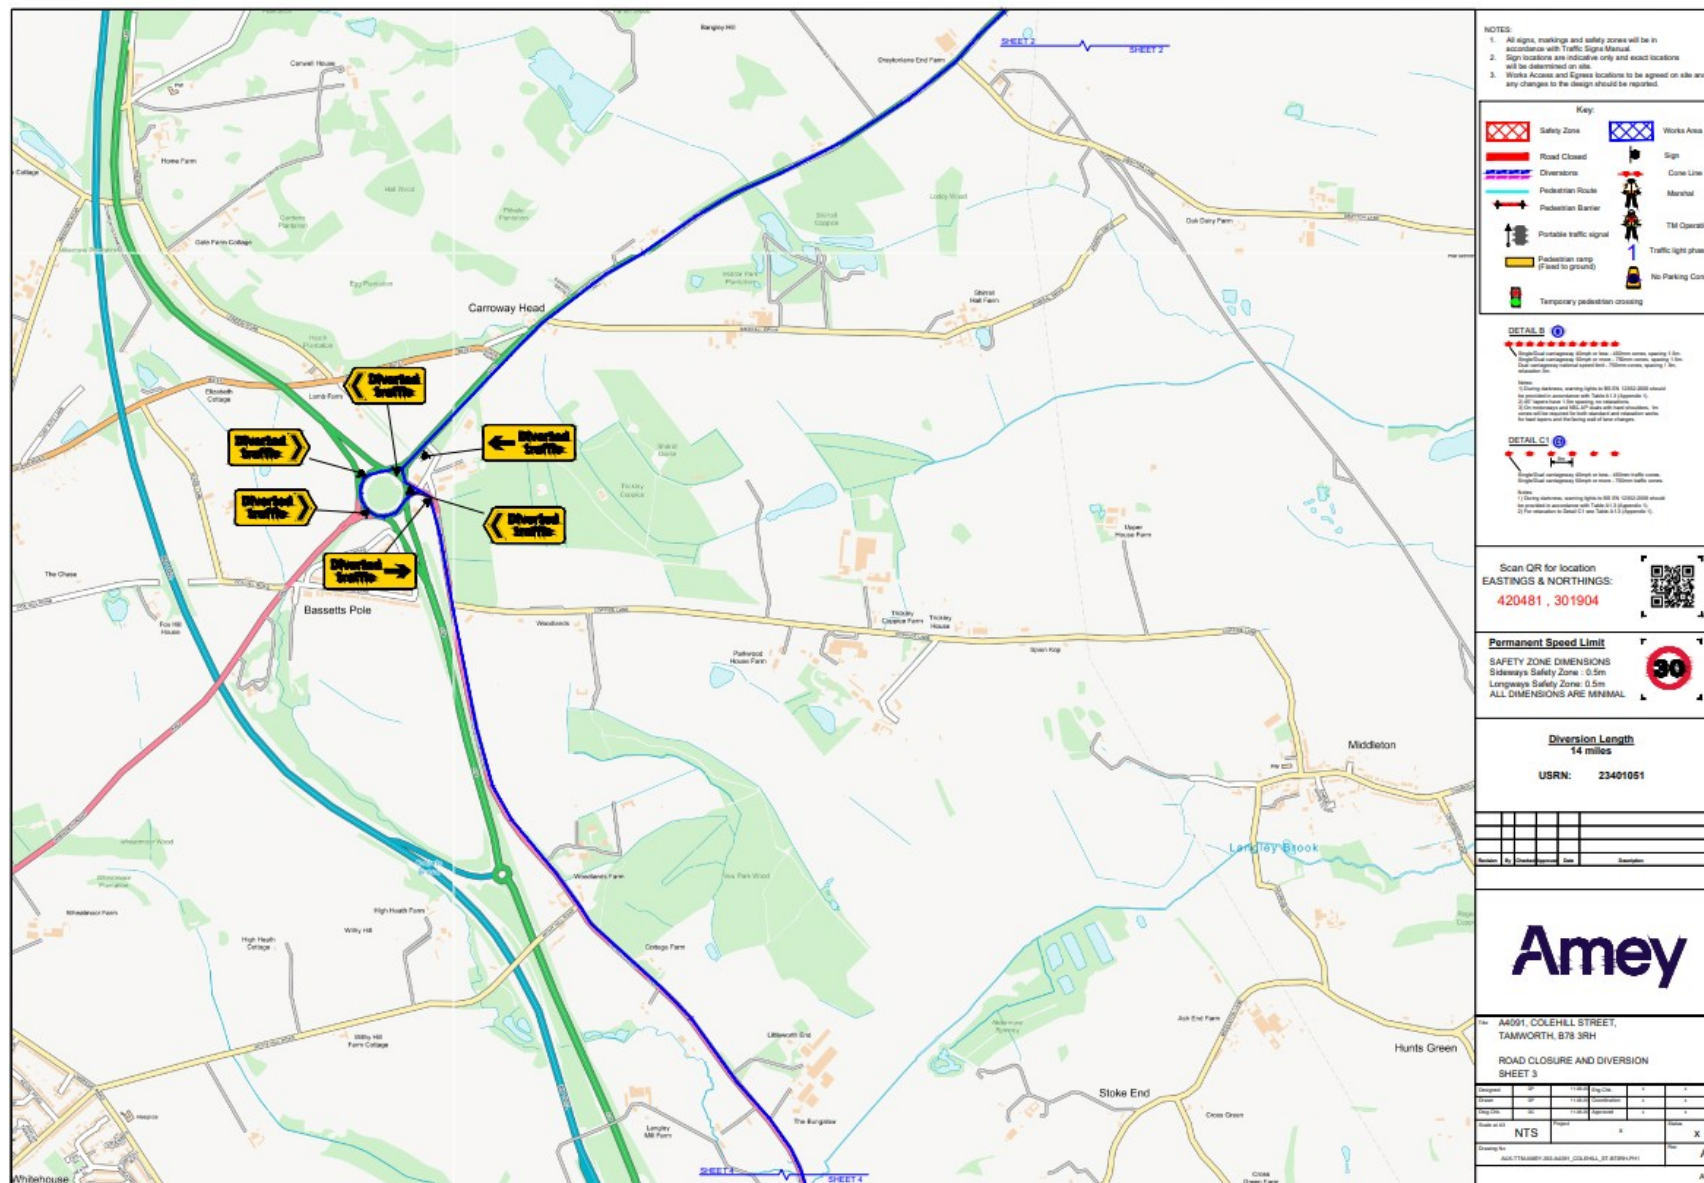

NOTES:

1. All signs, markings and safety zones will be in accordance with Traffic Signs Manual.
2. Sign locations are indicative only and exact locations will be determined on site.
3. Works Access and Egress locations to be agreed on site and any changes to the design should be reported.

Key

	Safety Zone		Work Area
	Road Closed		Sign
	Diversions		Cone Line
	Pedestrian Route		Marshal
	Pedestrian Barrier		TM Operative
	Portable traffic signal		Traffic light phase
	Pedestrian ramp (if used to ground)		No Parking
	Temporary pedestrian crossing		

DETAIL B


DETAIL C


Scan QR for location
EASTINGS & NORTHINGS:
420481 , 301904

Permanent Speed Limit

SAFETY ZONE DIMENSIONS
Sideways Safety Zone: 0.5m
Longways Safety Zone: 0.5m
ALL DIMENSIONS ARE MINIMAL

Diversion Length
14 miles
USRN: 23401051

Rev	By	Checked	Date	Description

Amey


ROAD CLOSURE AND DIVERSION SHEET 3







Rev: A

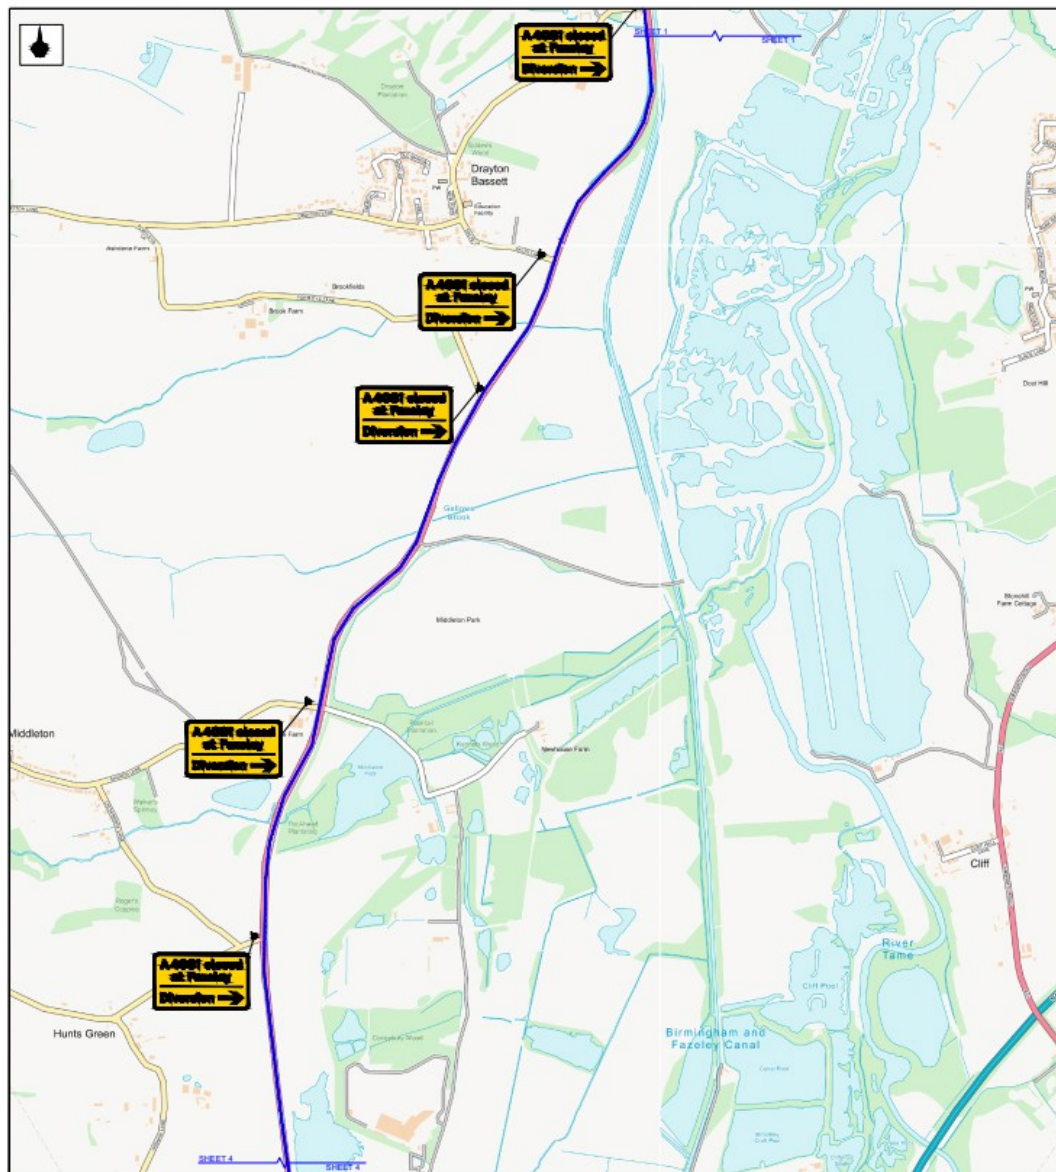

Sign Schedule	
	§2 001 Qly 1 Ref 13.9 Schedule 13.9 Temporary Information
	§2 002 Qly 7 Ref 13.9 Schedule 13.9 Temporary Information
	§2 003 Qly 4 Ref 2754 Direction of temporary detour route
	§2 004 Qly 4 Ref 2753 Direction of temporary detour route from junction ahead
	§2 005 Qly 4 Ref 2753 Direction of temporary detour route from junction ahead
	§2 006 Qly 9 Ref 2754 Direction of temporary detour route
	§2 007 Qly 1 Ref 2753 End of temporary detour route
	§2 008 Qly 16 Ref 2753 Direction of temporary detour route from junction ahead

NOTES:

1. All signs, markings and safety zones will be in accordance with Traffic Signs Manual.
2. Sign locations are indicative only and exact locations will be determined on site.
3. Works Access and Egress locations to be agreed on site and any changes to the design should be reported.

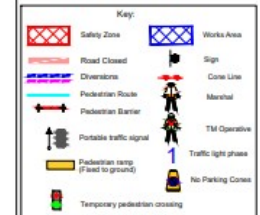[illegible]

Scan QR for location
EASTINGS & NORTHINGS:
420481, 301904

Permanent Speed Limit

SAFETY ZONE DIMENSIONS
Sideways Safety Zone : 0.5m
Longways Safety Zone: 0.5m
ALL DIMENSIONS ARE MINIMAL



Diversion Length
14 miles

Received	By	Checked	Approved	Date	Description

Amey

Drawn: A4091, COLEHILL STREET,
TAMWORTH, B78 3RH

ROAD CLOSURE AND DIVERSION
SHEET 5

Designated	SP	11.00.01	Eng. Cds.	0	0
Traverse	SP	11.00.01	Geomatics	0	0
Eng. Cds.	SP	11.00.01	Supervisors	0	0
Grade at 50	Project	X			Grade
NTS		X			X
Drawing No.					Date
AUG-7764887-303-A03H_03A-DNA_1T-RT303-LP41					A
					3.3