


A1

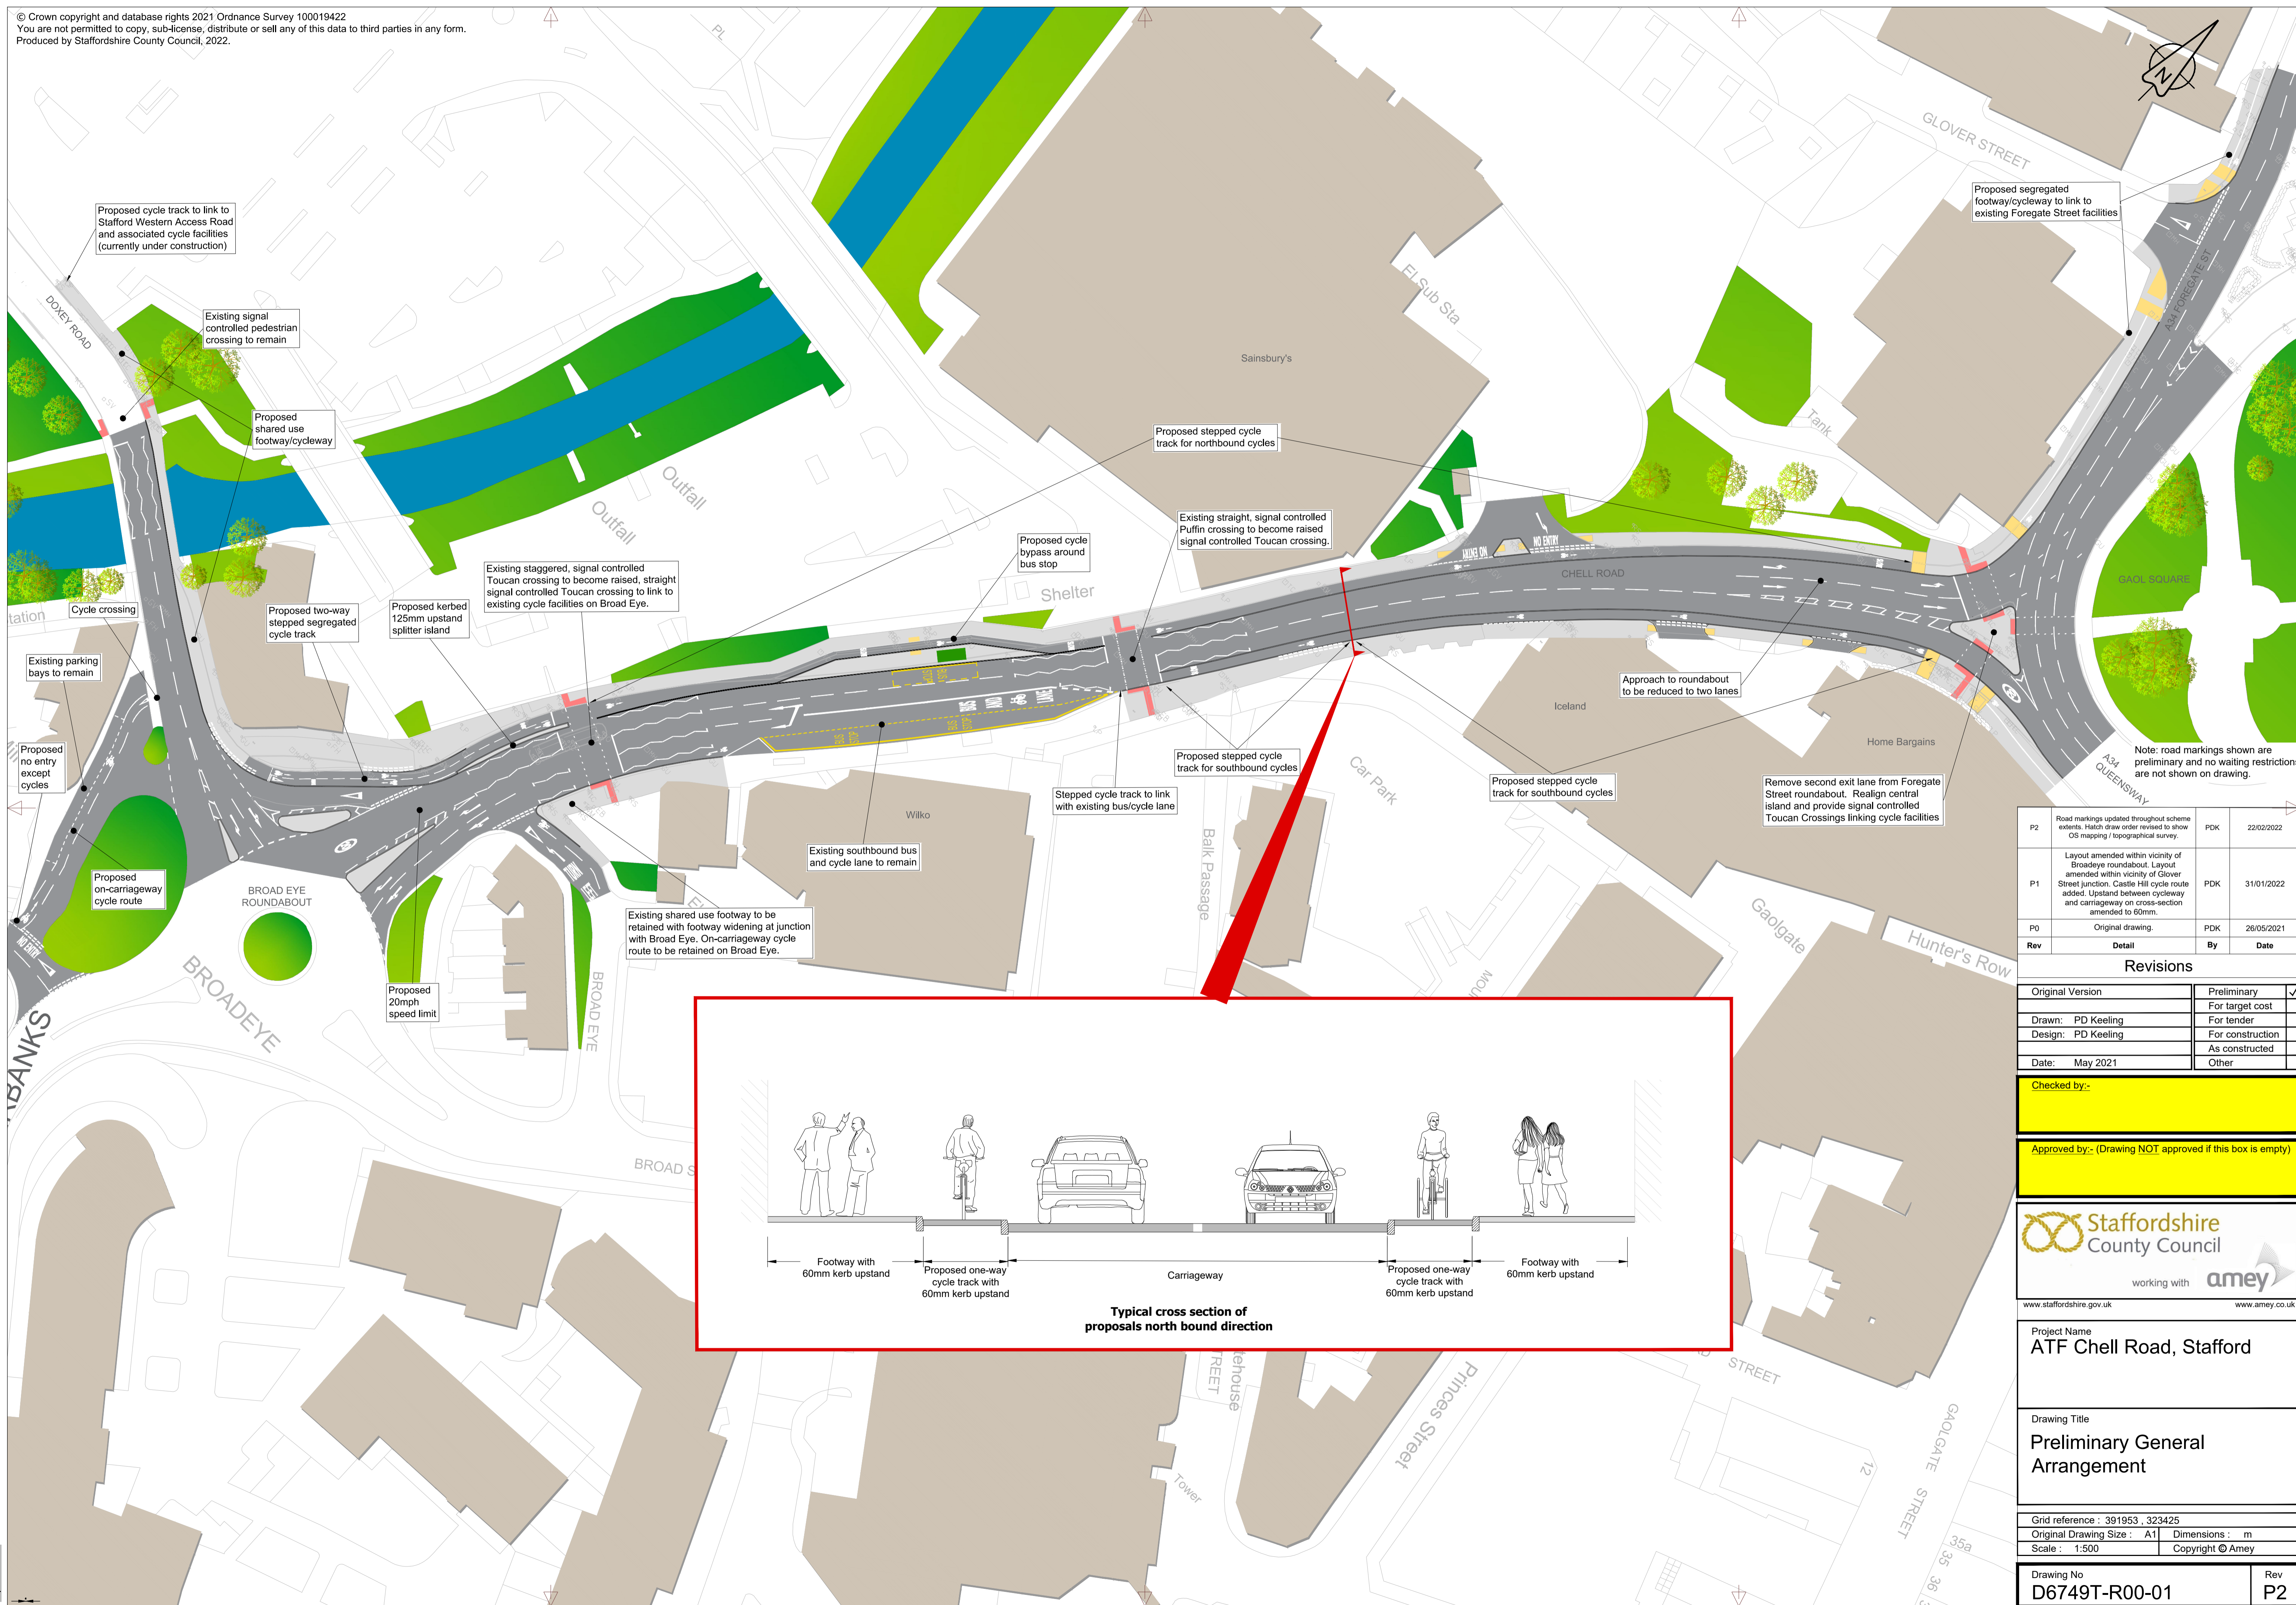

Note: road markings shown are preliminary and no waiting restrictions are not shown on drawing.

Rev	Detail	By	Date
P2	Road markings updated throughout scheme extents. Hatch draw order revised to show OS mapping / topographical survey.	PKD	22/02/2022
P1	Layout amended within vicinity of Broadeye roundabout. Layout amended within vicinity of Glover Street junction. Castle Hill cycle route added. Upstand between cycleway and carriageway on cross-section amended to 60mm.	PKD	31/01/2022
P0	Original drawing.	PKD	26/05/2021

Revisions

Original Version	Preliminary	For target cost
Drawn: PD Keeling	For tender	
Design: PD Keeling	For construction	
Date: May 2021	As constructed	
	Other	

Checked by: _____

Approved by: (Drawing NOT approved if this box is empty)



Project Name
ATF Chell Road, Stafford

Drawing Title
Preliminary General Arrangement

Grid reference : 391953 , 323425
 Original Drawing Size : A1 Dimensions : m
 Scale : 1:500 Copyright © Amey

Drawing No
D6749T-R00-01 Rev
P2

