


A1

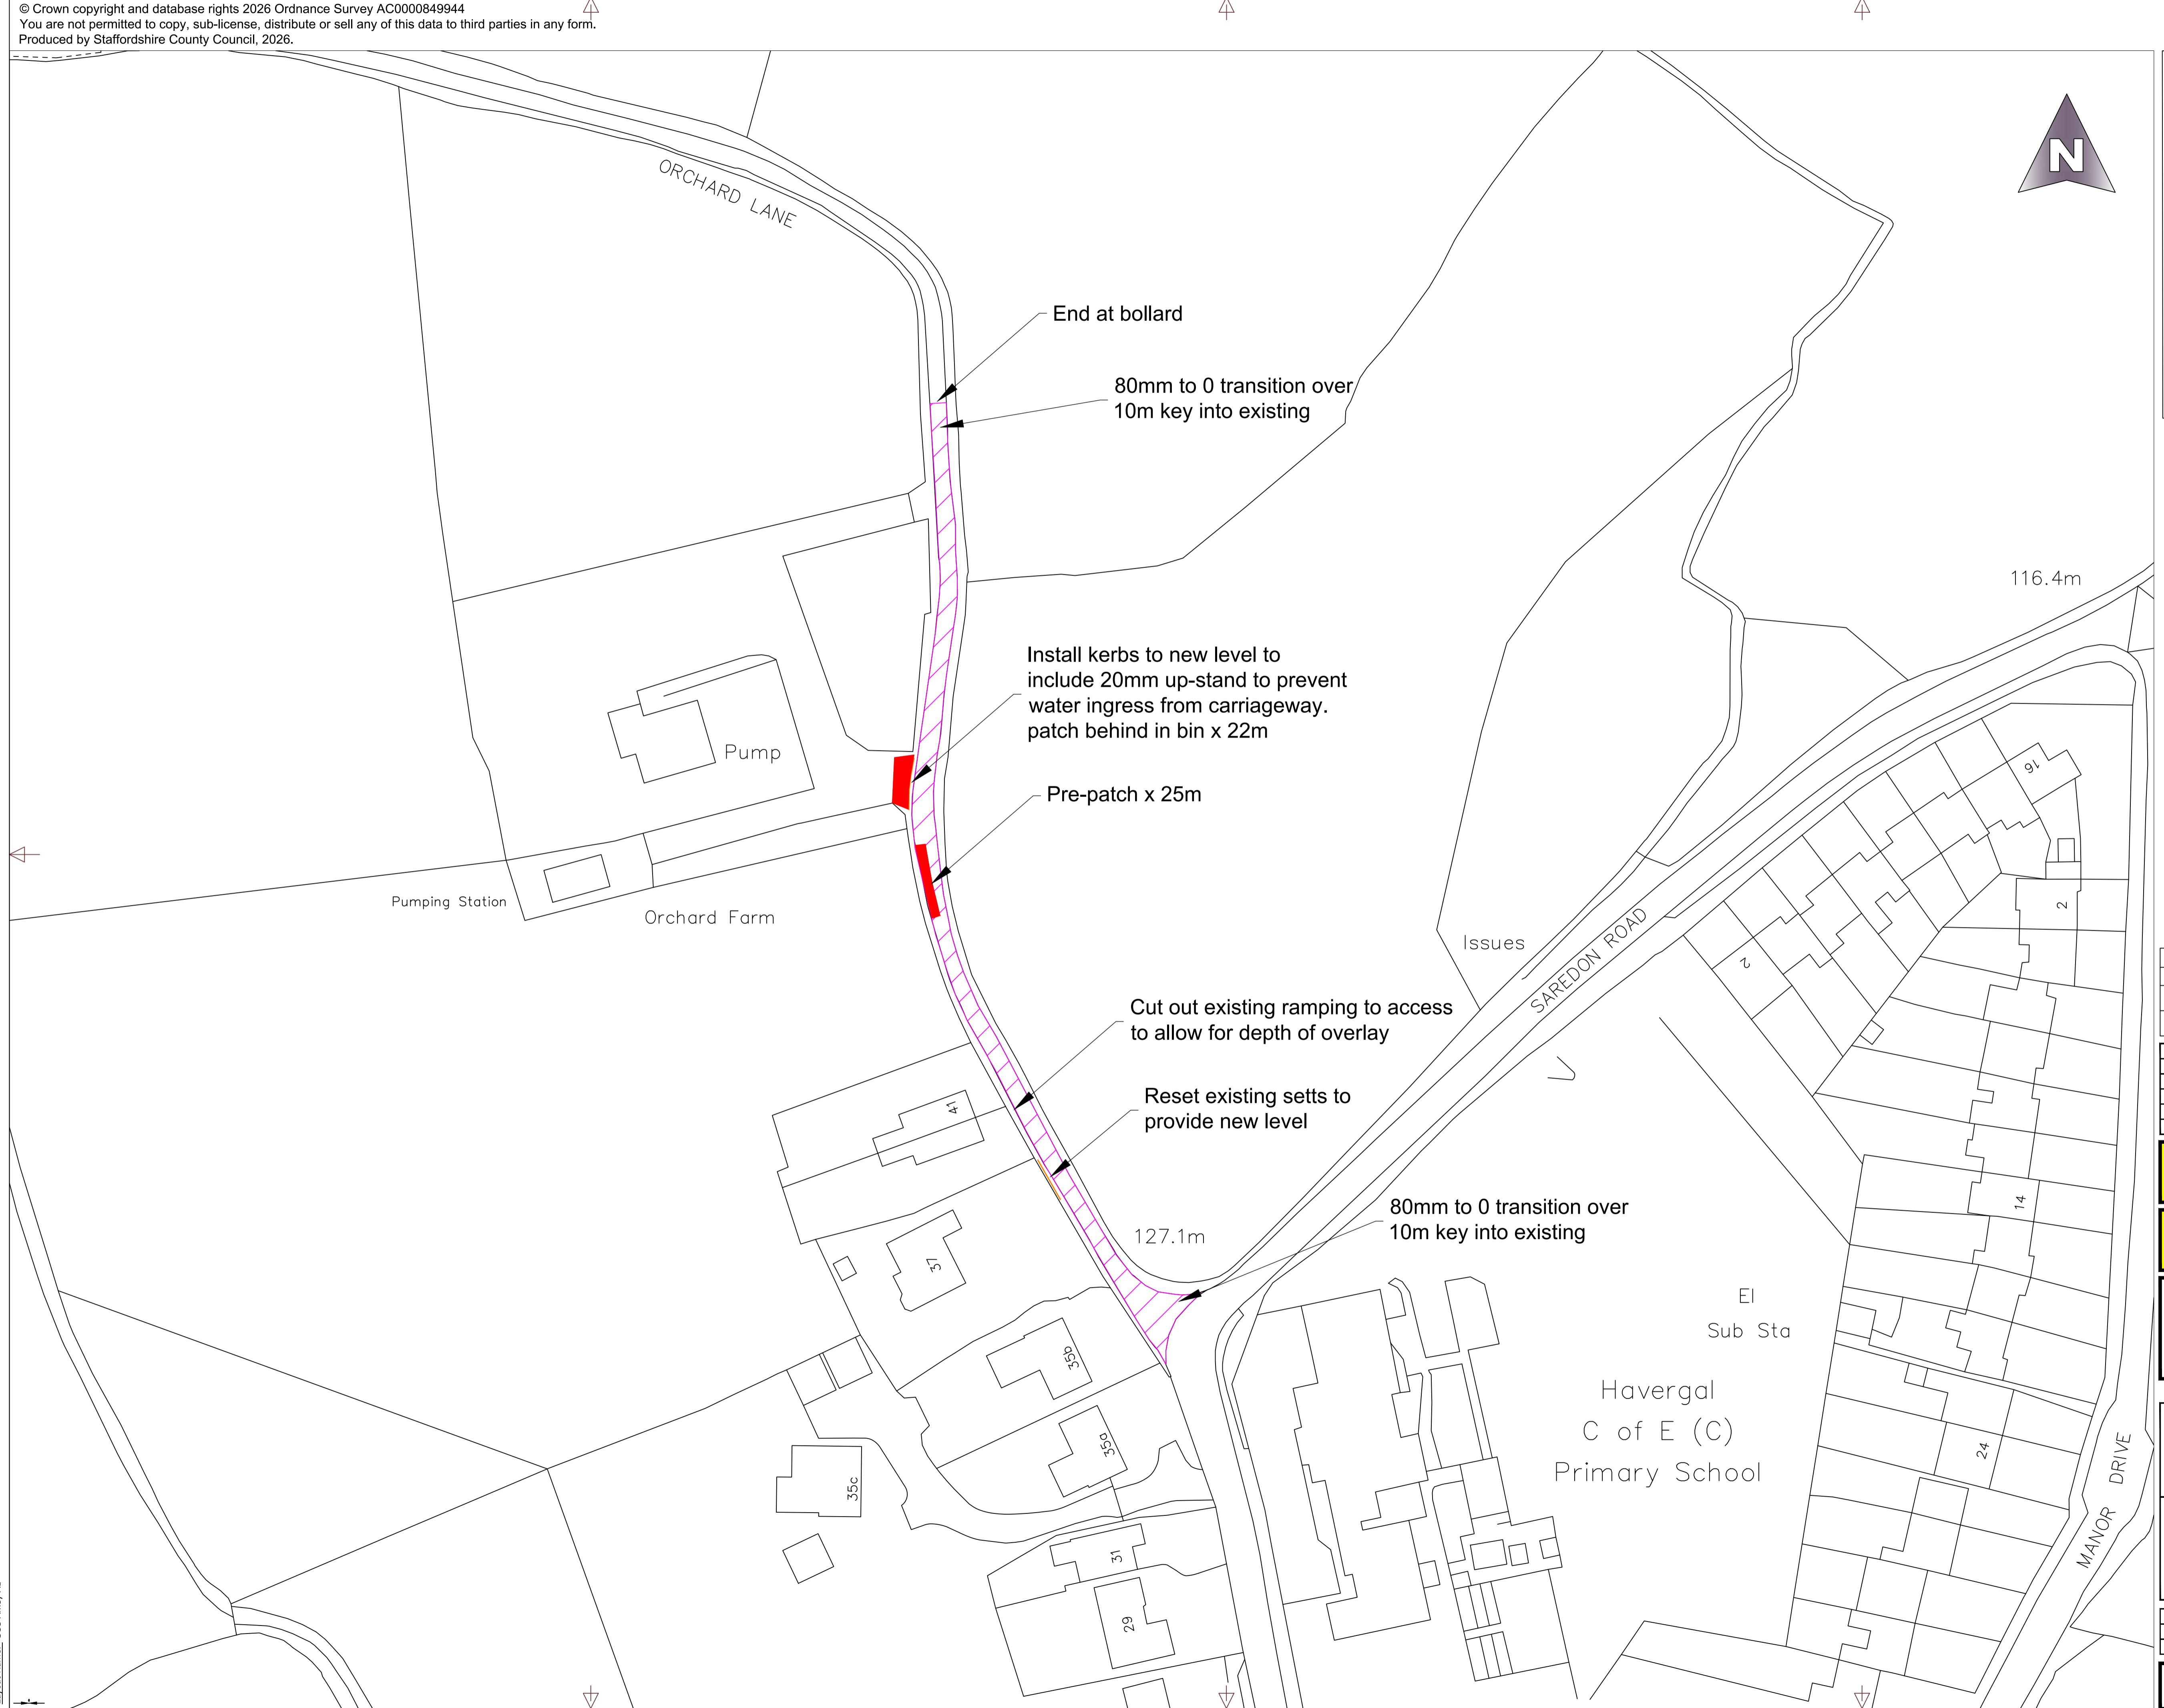

1	WP	06/01/2026	
Rev	Detail	By	Date
Revisions			
Design Model: REV 0			
Original Version		Preliminary	<input checked="" type="checkbox"/>
Drawn: WP		For target cost	<input checked="" type="checkbox"/>
Design: WP		For tender	<input type="checkbox"/>
		For construction	<input type="checkbox"/>
Date: 06/01/2026		As constructed	<input type="checkbox"/>
		Other	<input type="checkbox"/>
Checked by:-			
Approved by:- (Drawing NOT approved if this box is empty)			
 Staffordshire County Council working with  Amey www.staffordshire.gov.uk www.amey.co.uk			
Project Name			
D4352 Orchard Lane, Shareshill			
Drawing Title			
STRUCTURAL MAINTENANCE Carriageway Overlay			
Grid reference : 394502, 306785			
Original Drawing Size :		A1	Dimensions : m
Scale :		1:500	Copyright © Amey
Drawing No			Rev
D4352/D1102Y/R01-01			P0