
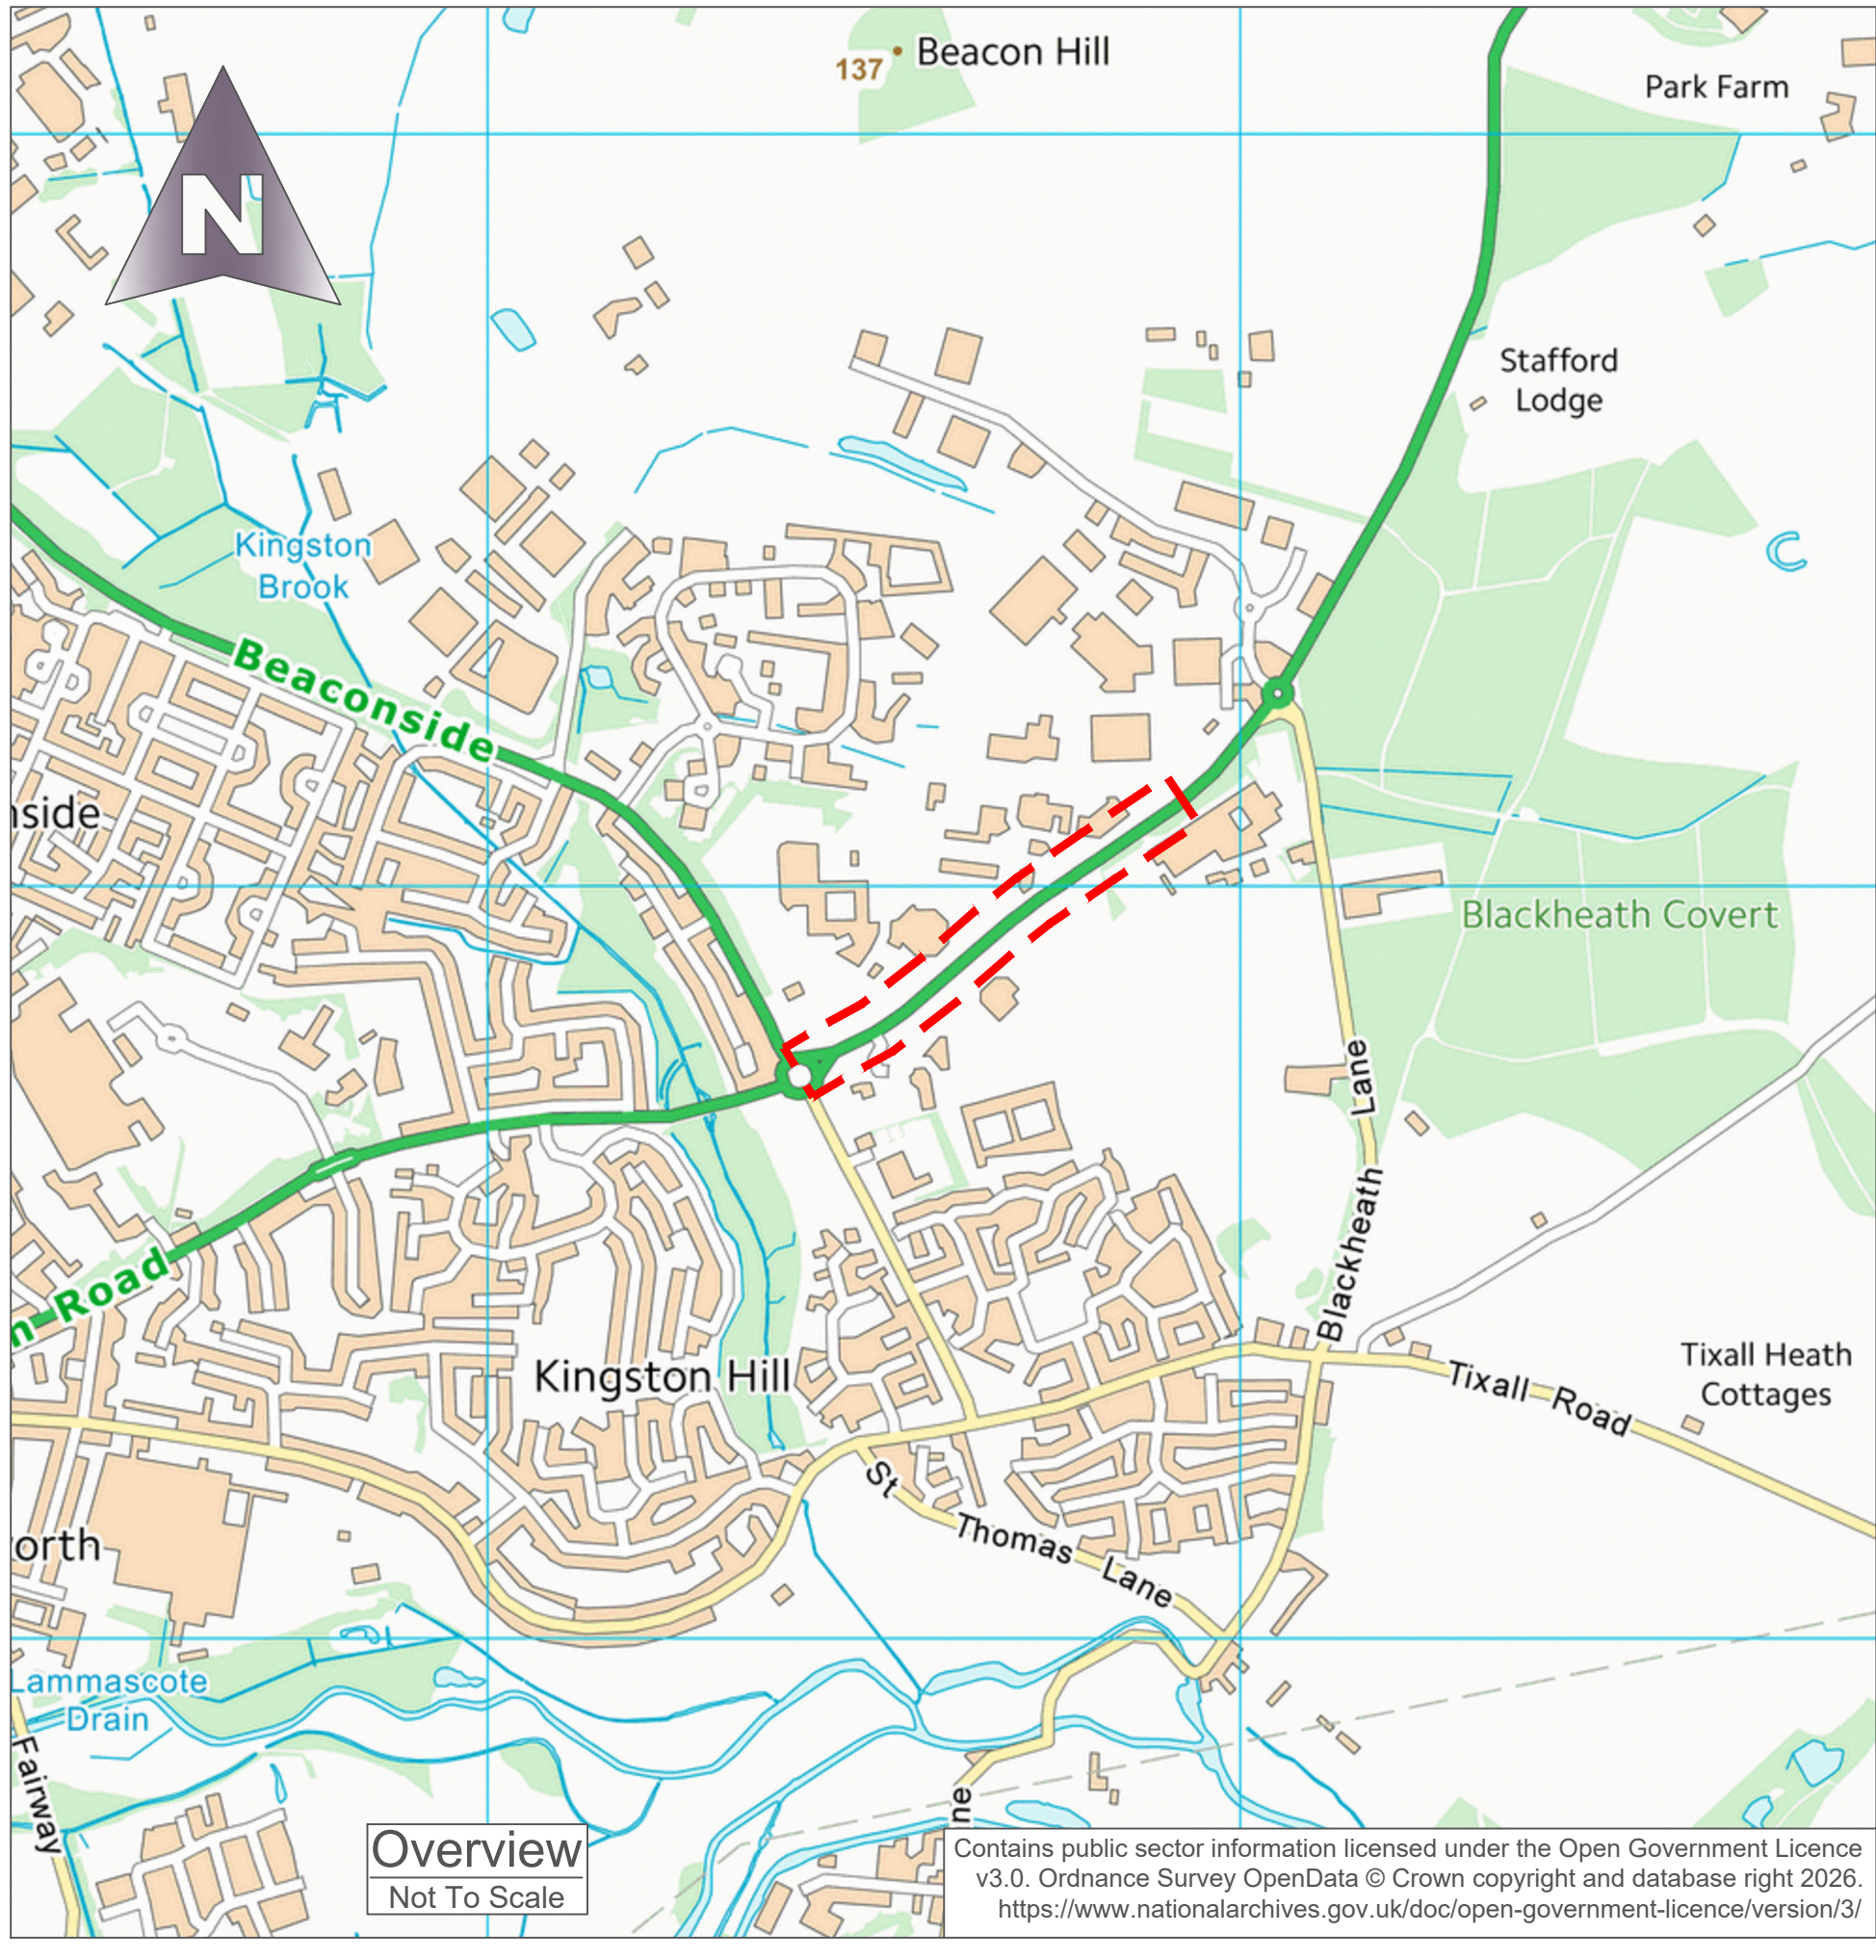
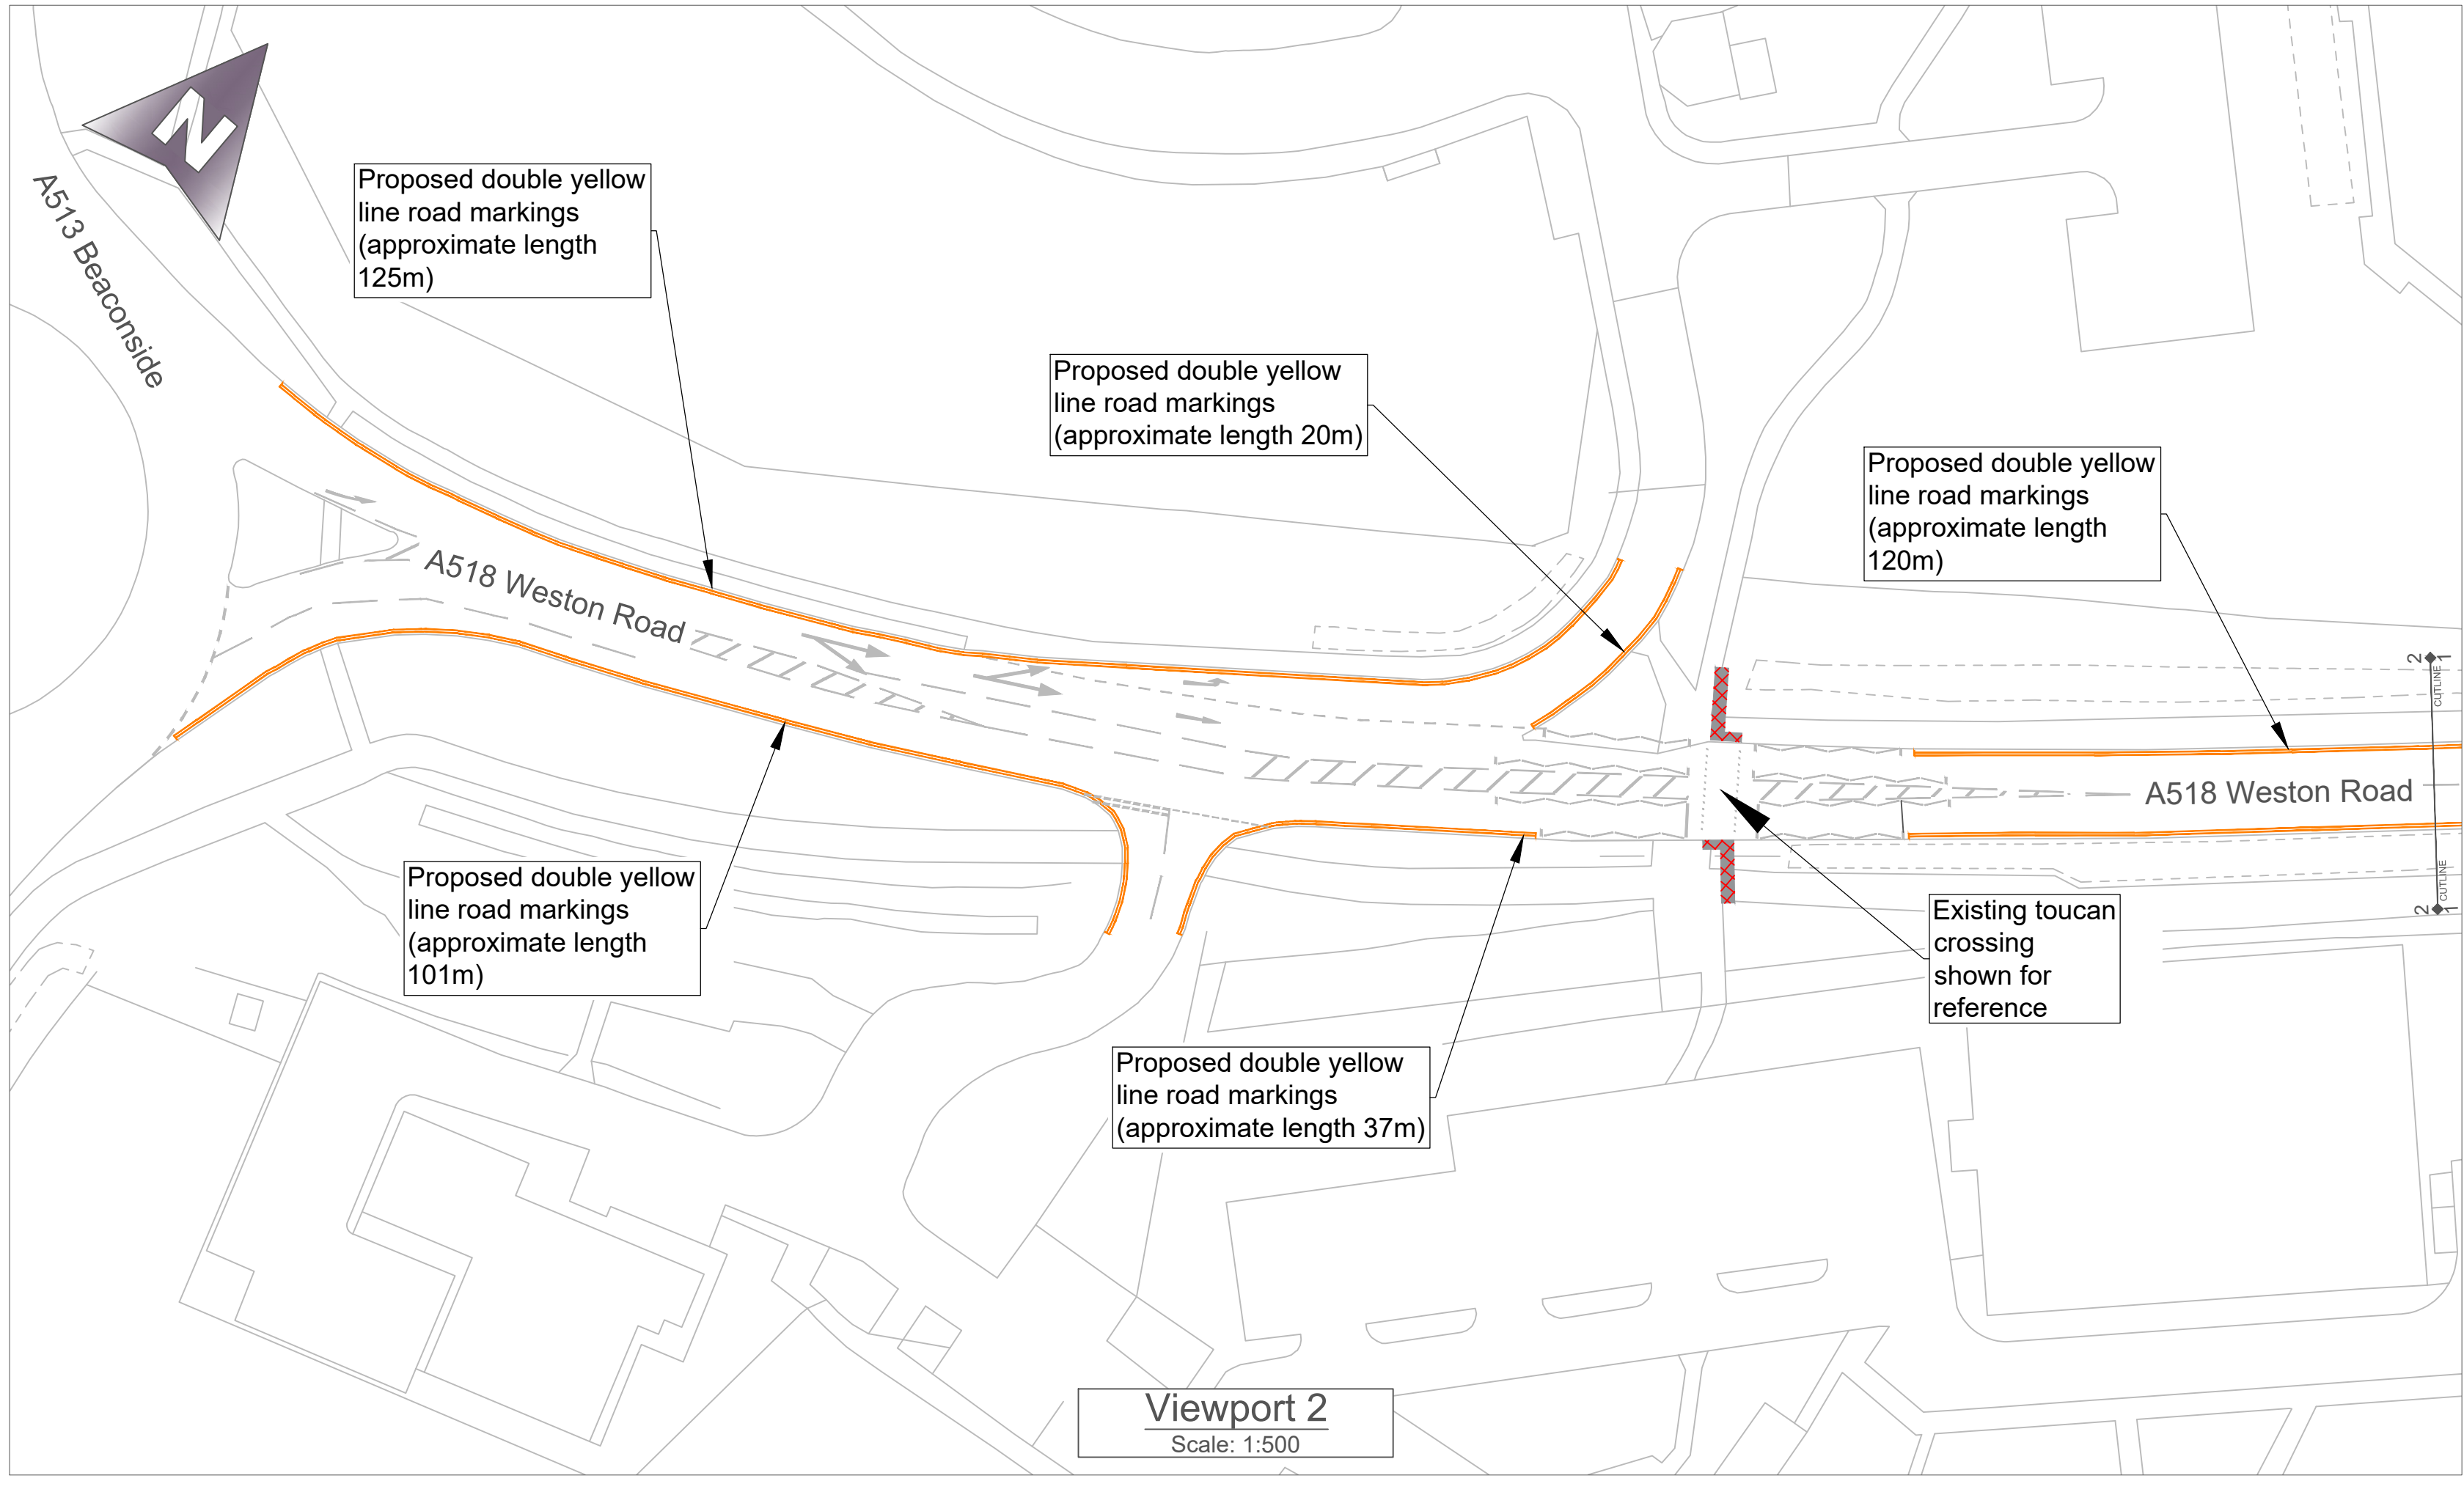


A1

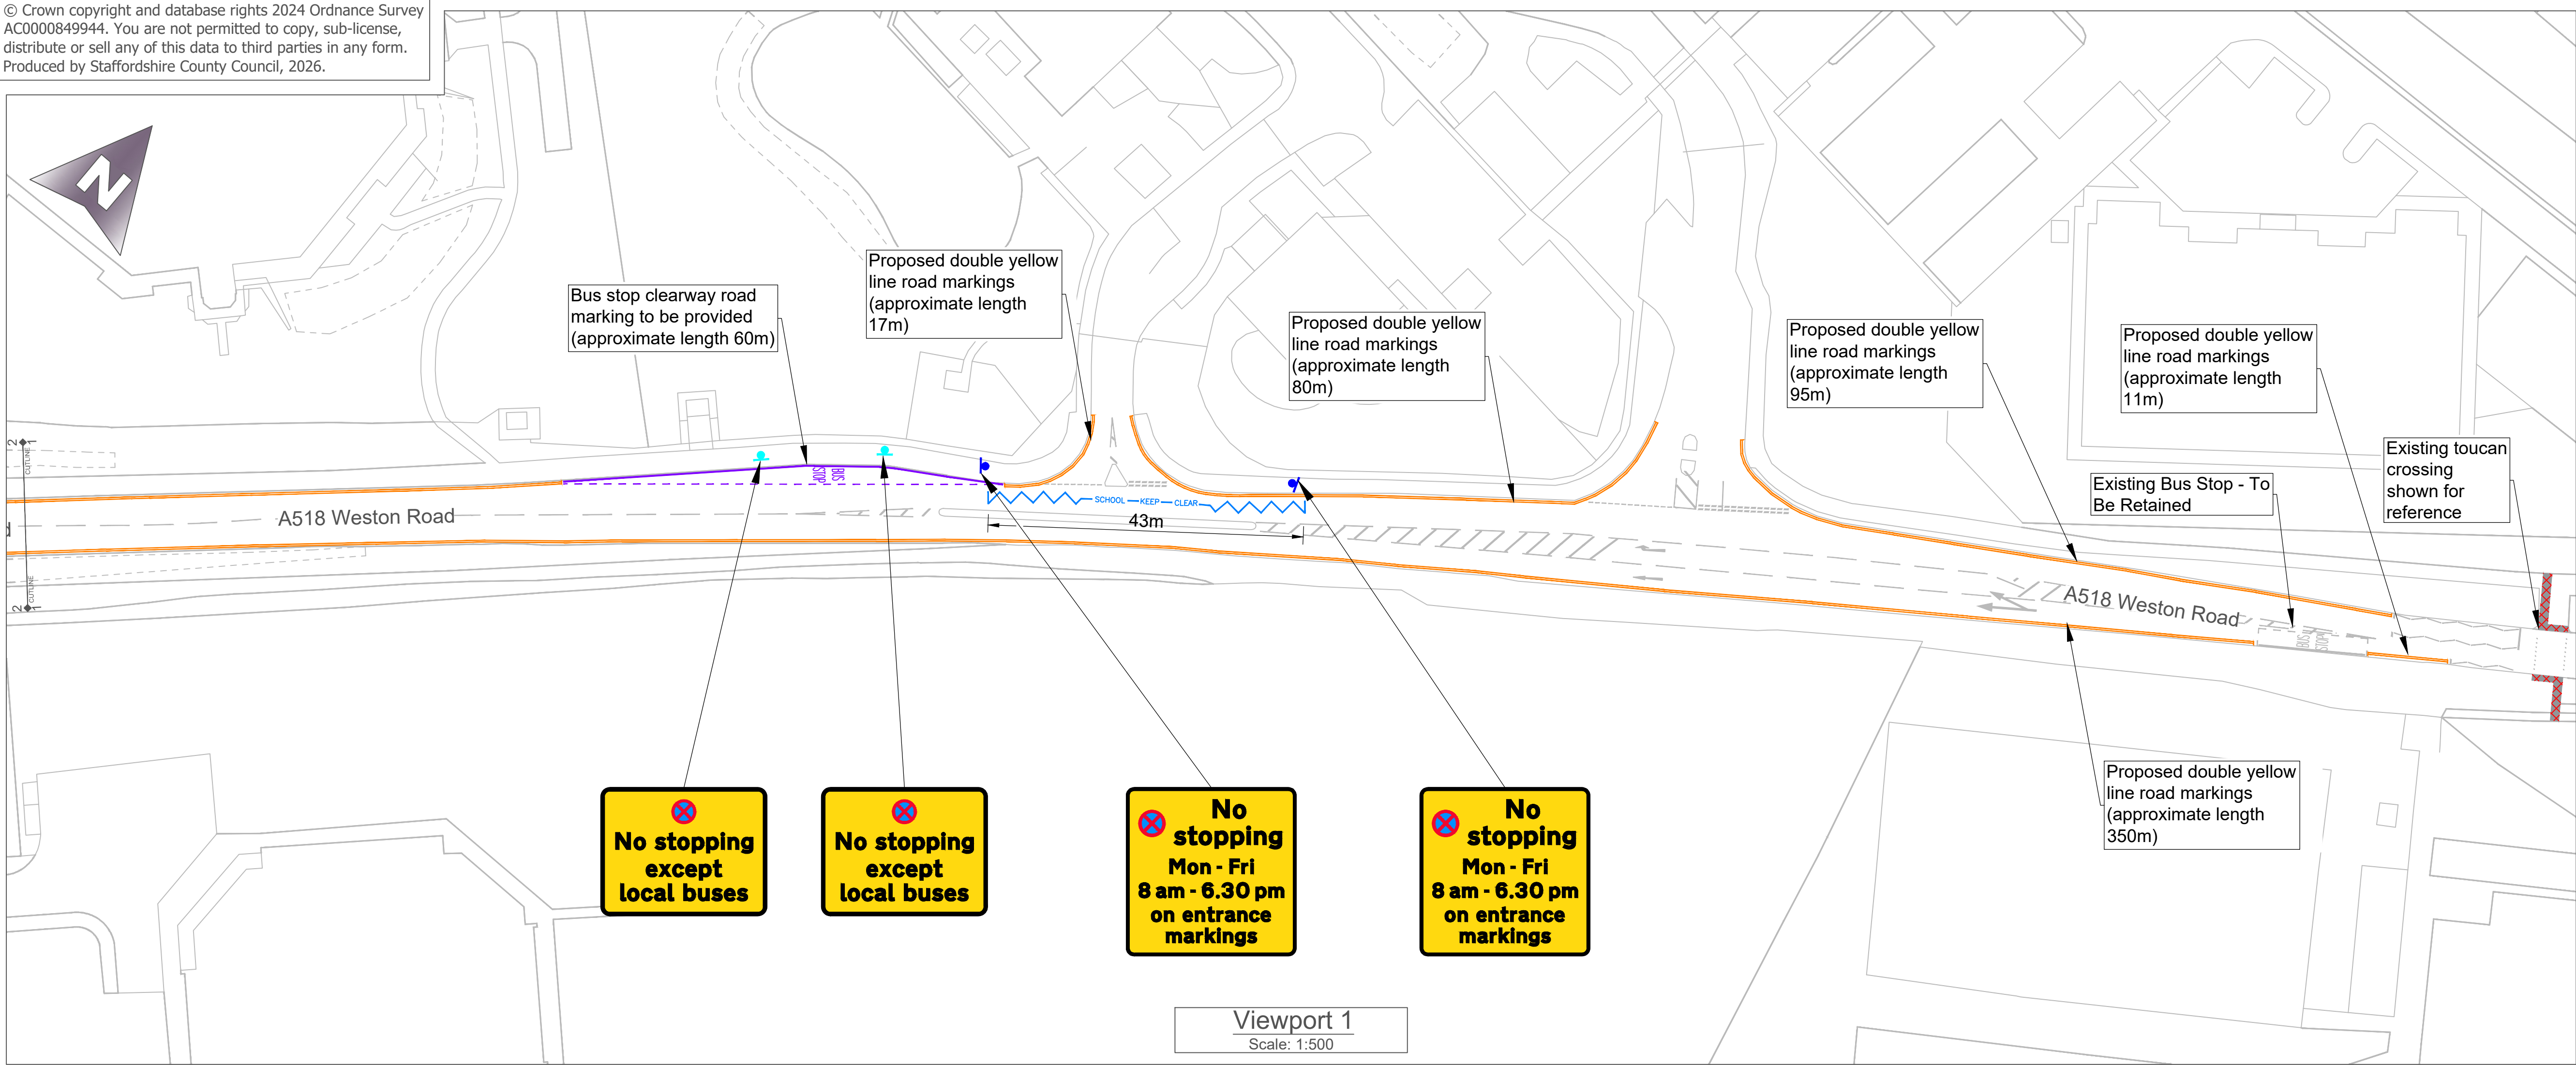

- Notes:**
- Drawings are to be printed in full colour.
 - All dimensions in metres unless stated otherwise

- Key:**
- Site Location
 - Existing road markings to be retained shown for reference
 - Proposed waiting restrictions prohibiting waiting at any time (double yellow line) road markings
 - Proposed school keep clear road marking across entrance to Veritas Primary Academy
 - Proposed Bus stop Markings
 - Proposed School Keep Clear Signage
 - Proposed No Stopping Exept Local Busses Signage

R1	Double Yellow Extents Increased	EM	11/06/2026
R0	Original Drawing	EM	13/01/2026
Rev	Detail	By	Date

Revisions			
Original Version			
Drawn: EM			
Design: EM			
Date: 13/01/2026			
Other			

Checked by:-	Alistair Bishop	Digitally signed by Alistair Bishop Date: 2026.07.03 13:24:32 +01'00'
--------------	-----------------	--

Approved by:- (Drawing NOT approved if this box is empty)	Digitally signed by Pryer, Guy (Place) Date: 2026.07.06 09:29:50 +01'00'
---	---

Staffordshire County Council	Amey
www.staffordshire.gov.uk	www.amey.co.uk

Project Name	
Veritas School Travel Options Feasibility Study	
Drawing Title	
Consulting	
TRO - Proposed Prohibition of Waiting and Stopping A518	
Grid reference : 394717, 323976	
Original Drawing Size : A1 Dimensions : m	
Scale : As Shown Copyright © Amey	
Drawing No	Rev
D6831T-R00-12	R1