
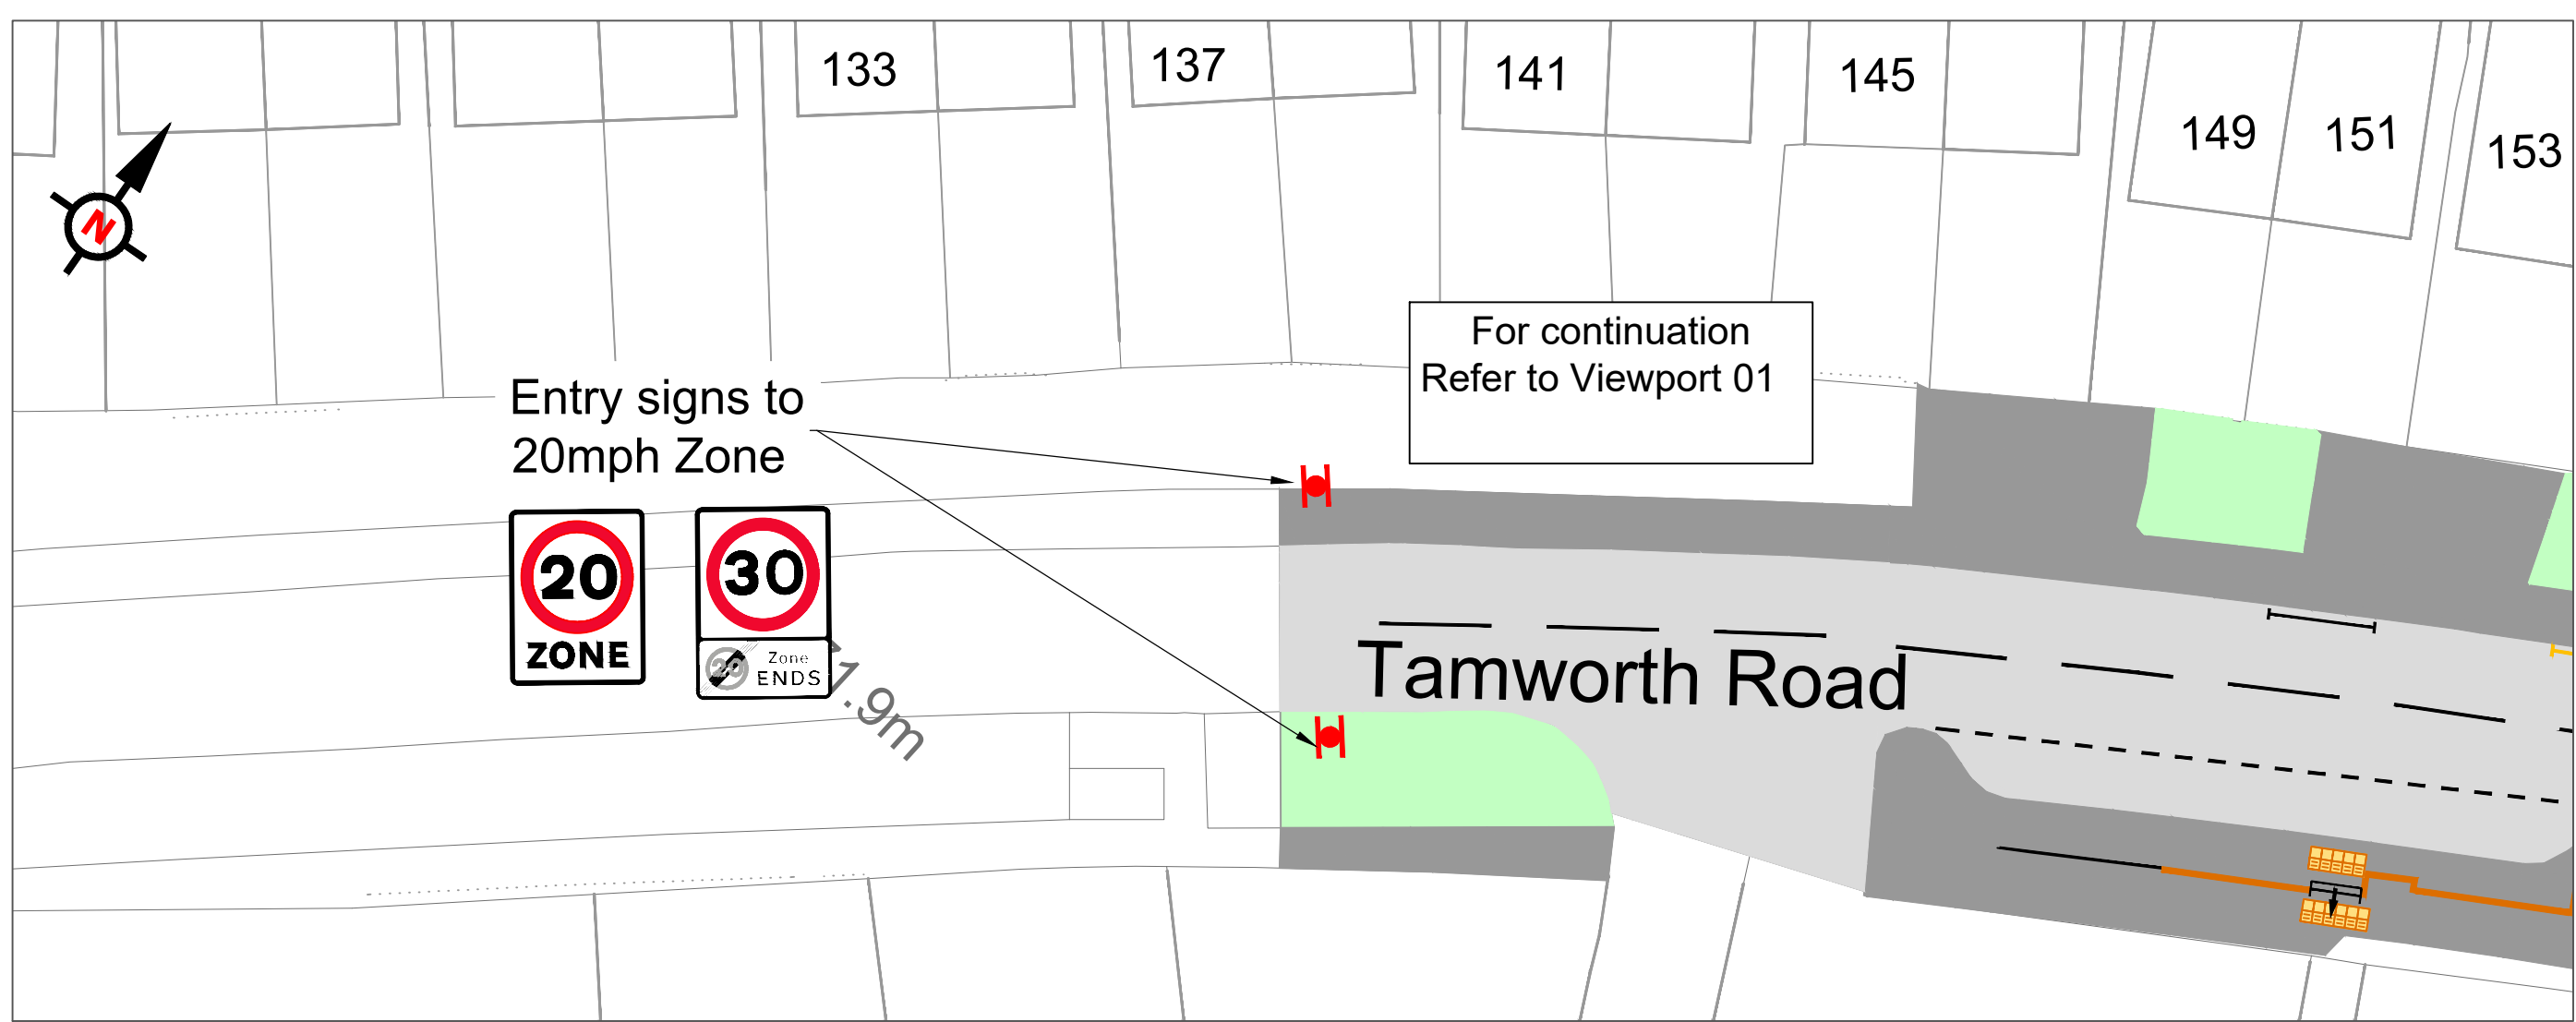


A1

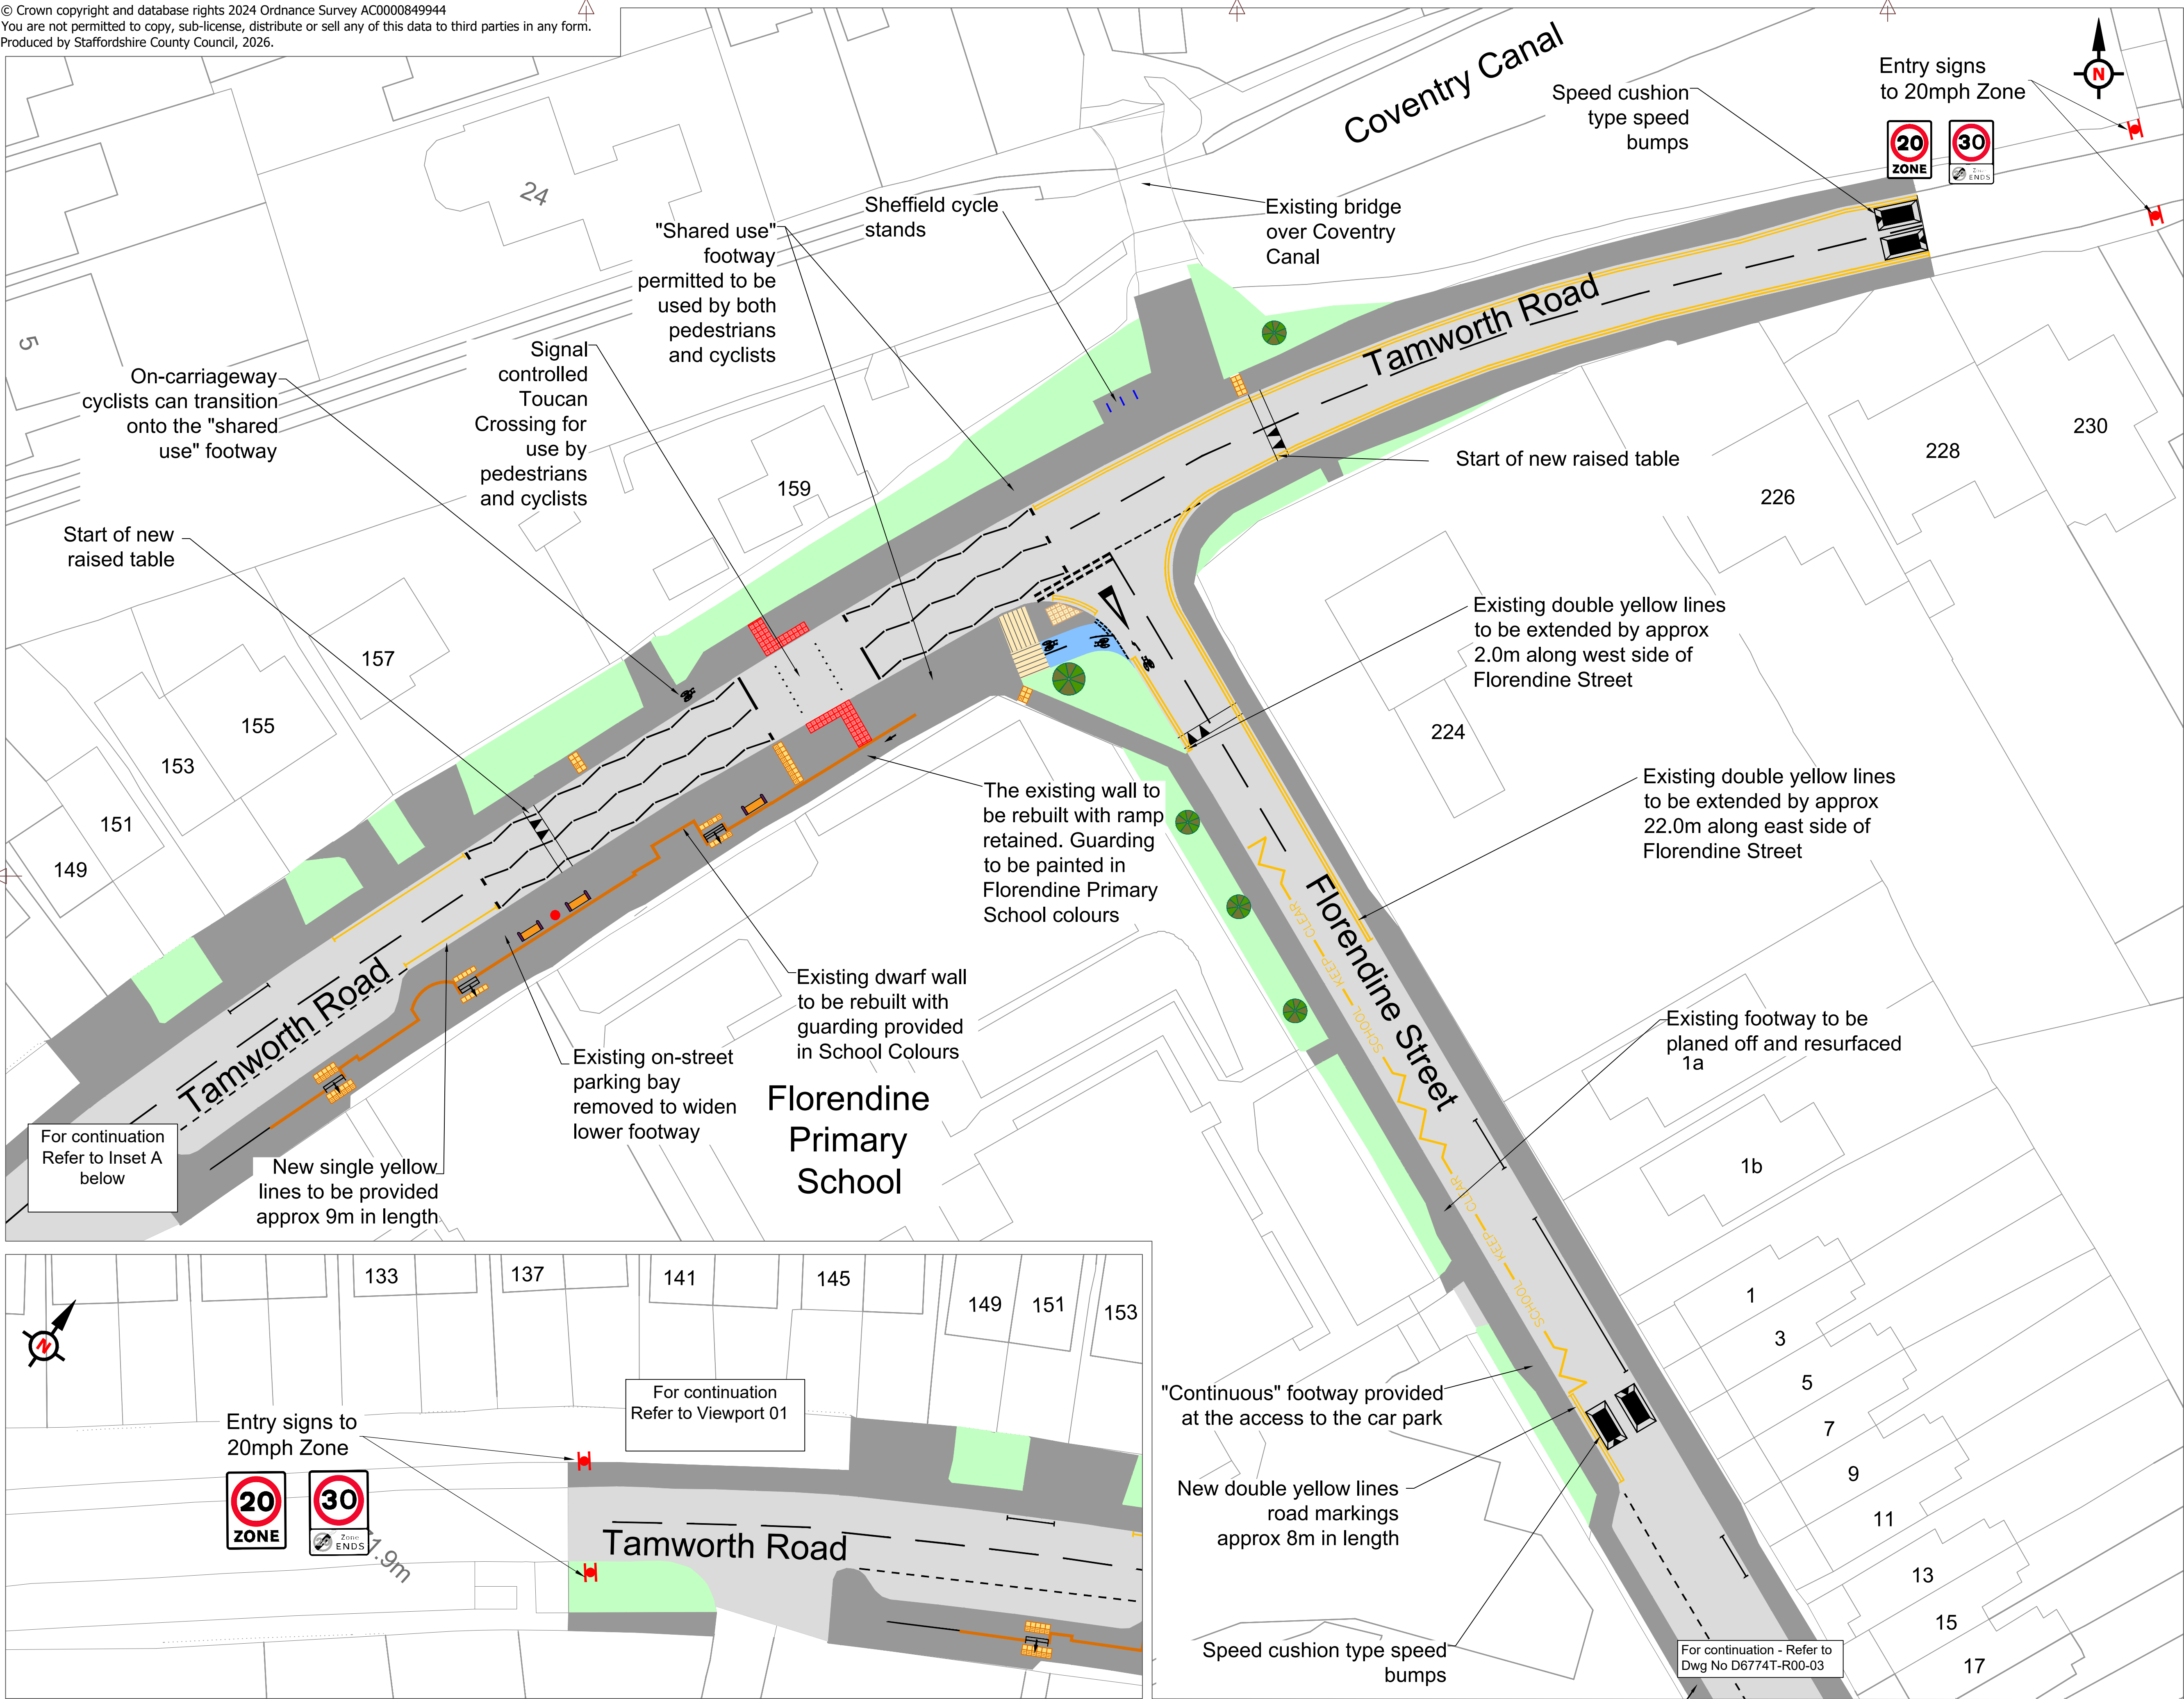

Inset A

Notes

- The proposed works are shown over three drawings. Refer to drawing D6774T-R00-01 for area covered by each drawing.

Key

- Carriageway
- Footway
- Grassed Area
- Proposed cycle track
- Existing dwarf wall rebuilt to enhance public realm
- Proposed speed cushion type speed bump
- New road marking (Colour - White)
- Prohibition of waiting at any time (double yellow lines) road marking
- Prohibition of waiting Monday to Friday between 8:00-9:30am and 2:30-4pm (single yellow line) road marking
- Existing steps to be retained ensuring pedestrian access between lower and upper footway
- New signage to proposed 20mph zone to be implemented along Tamworth Road, Florendine Street, Sheepcote Lane, Highfield Avenue and Ingram Pit Lane in the vicinity of Florendine Primary School and Landau Forte Academy
- Existing street tree to remain
- New litter bin provided
- New benches provided
- New sheffield cycle stands provided

Rev	Detail	By	Date
R4	Amendment to footway to indicate resurfacing following Active Travel England feedback	AB	30/07/2026
R3	Removal of proposed No Entry and reduced length of double yellow lines	AB	30/06/2026
R2	Amended waiting restrictions	AB	16/12/2025
R1	Increased text height	AB	29/06/2025
R0	Original drawing	SB	09/05/2025

Revisions

Original Version	
Drawn:	SB
Design:	SB
Date:	May 2025
Other	

Checked by:-

Approved by:- (Drawing NOT approved if this box is empty)

Staffordshire County Council

working with Amey

www.staffordshire.gov.uk www.amey.co.uk

Project Name

Florendine Street, Tamworth

Drawing Title

AMEY CONSULTING

Consultation Drawings

Sheet 1

Grid reference : 422933, 304234
Original Drawing Size : A1
Scale : 1:250
Dimensions : metres
Copyright © Amey

Drawing No	Rev
D6774T-R00-02	R4