


A1

Trim to this line for A1

File Names: O:\D6774T-R00-02-04 - Consultation Drawings OP3 - R4.dwg
Layout Name: R00-04

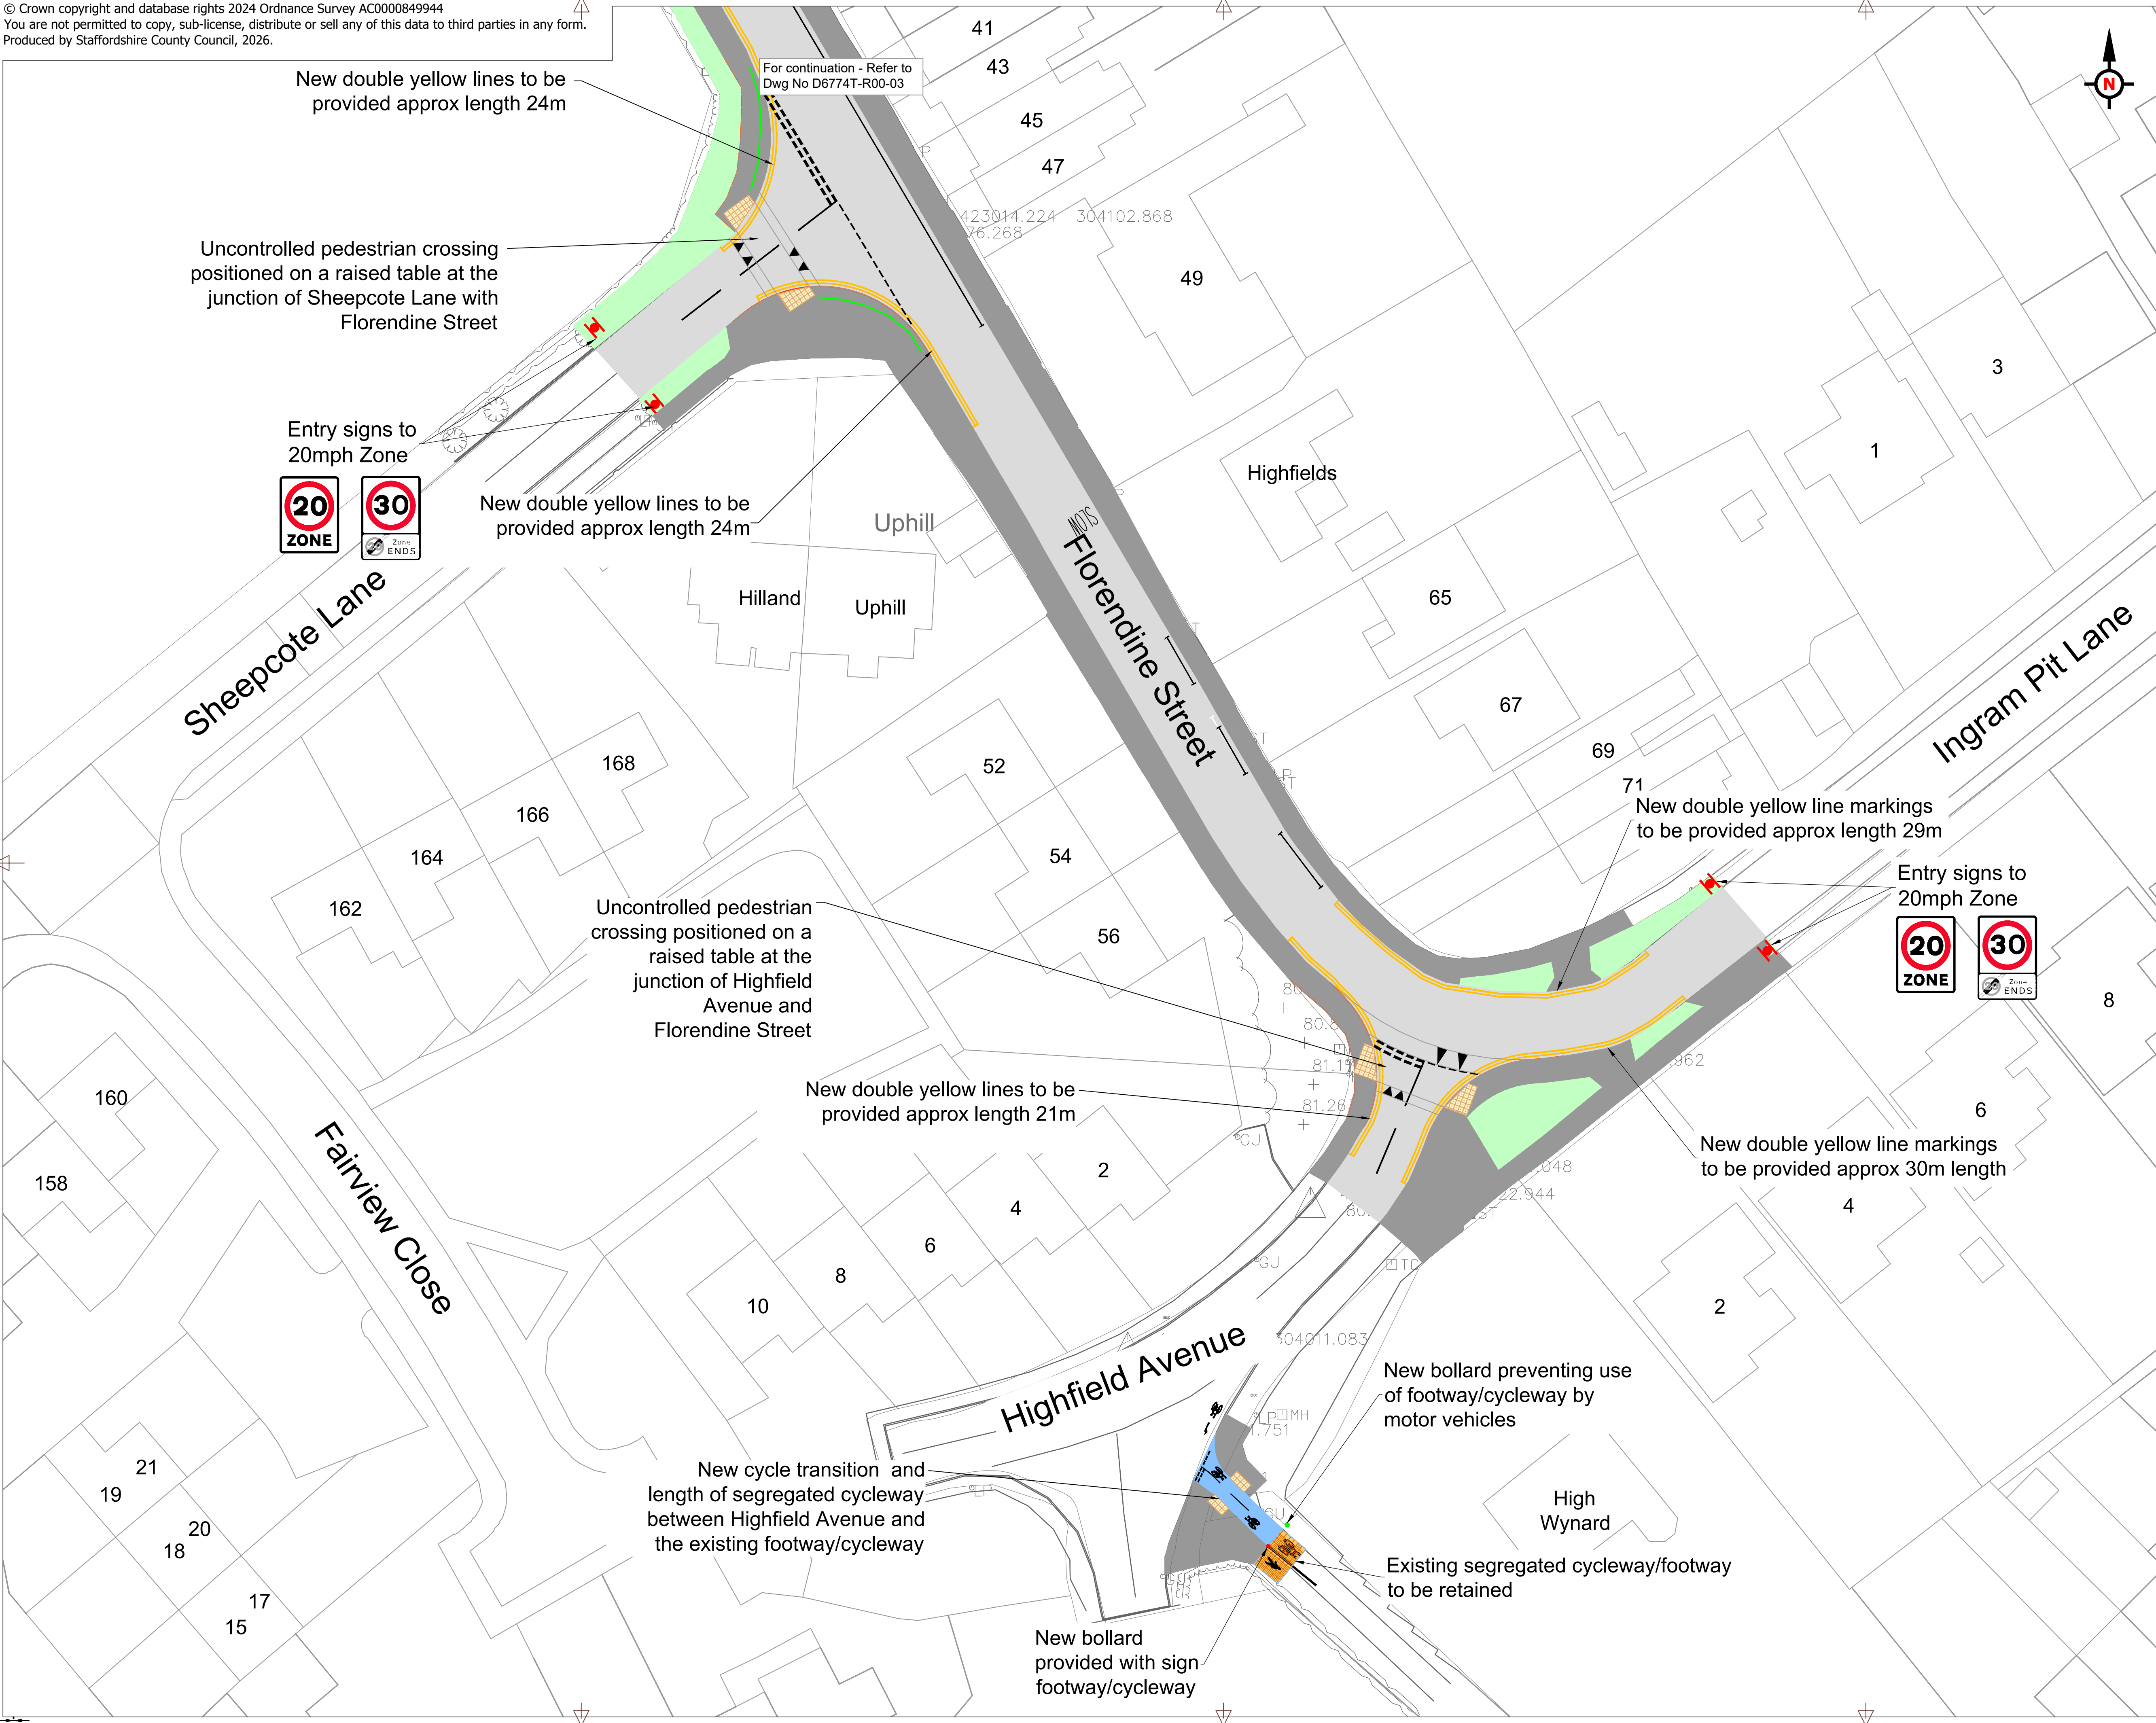

Key

- Cycle track
- Carriageway
- Footway
- Grassed Area
- Existing guard rail to be removed
- Bollard with sign - Segregated Cycleway/footway
- Proposed speed cushion type speed bump
- New road marking (Colour - White)
- Prohibition of waiting at any time (double yellow lines) road marking
- New signage to proposed 20mph zone to be implemented along Tamworth Road, Florendine Street, Sheepcote Lane, Highfield Avenue and Ingram Pit Lane in the vicinity of Florendine Primary School and Landau Forte Academy

Notes

- The proposed works are shown over three drawings. Refer to drawing D6774T-R00-01 for area covered by each drawing.

R3	Amendments to drawing following Active Travel England comments	AB	30/07/2026
R2	Amended waiting restrictions	AB	16/12/2025
R1	Increased text size	AB	29/06/2025
R0	Original drawing	AB	23/04/2025
Rev	Detail	By	Date

Revisions

Original Version

Drawn: AB
Design: AB

Date: April 2025Other

Checked by:-

Approved by:- (Drawing NOT approved if this box is empty)

Staffordshire
County Council
working with **Amey**
www.staffordshire.gov.ukwww.amey.co.uk

Project Name
Florendine Street, Tamworth

Drawing Title
**AMEY CONSULTING
Consultation Drawings
Sheet 3**

Grid reference : 423041, 304053
Original Drawing Size : A1Dimensions : metres
Scale : 1:250Copyright © Amey

Drawing No
D6774T-R00-04

Rev
R3